


F. A. RTL.	SECTION	COUNTY	TOTAL SHEETS	SHEET NO.
VAR.	2005-025 I	*	14	6
STA.		TO STA.		
FED. ROAD DIST. NO.		ILLINOIS	FED. AID PROJECT	

* MC HENRY, LAKE, KANE, DU PAGE AND COOK
CONTRACT NO. 62959

DISTRICT NO. 1

-  STATE HIGHWAYS & EXPRESSWAYS WITHIN STATE JURIDICITION. (EXCEPT TOLLWAYS)
-  CITY MAINTENANCE AGREEMENTS UNDER STATE JURIDICITION
-  FUTURE HIGHWAYS
-  VARIOUS AGENCIES HIGHWAYS

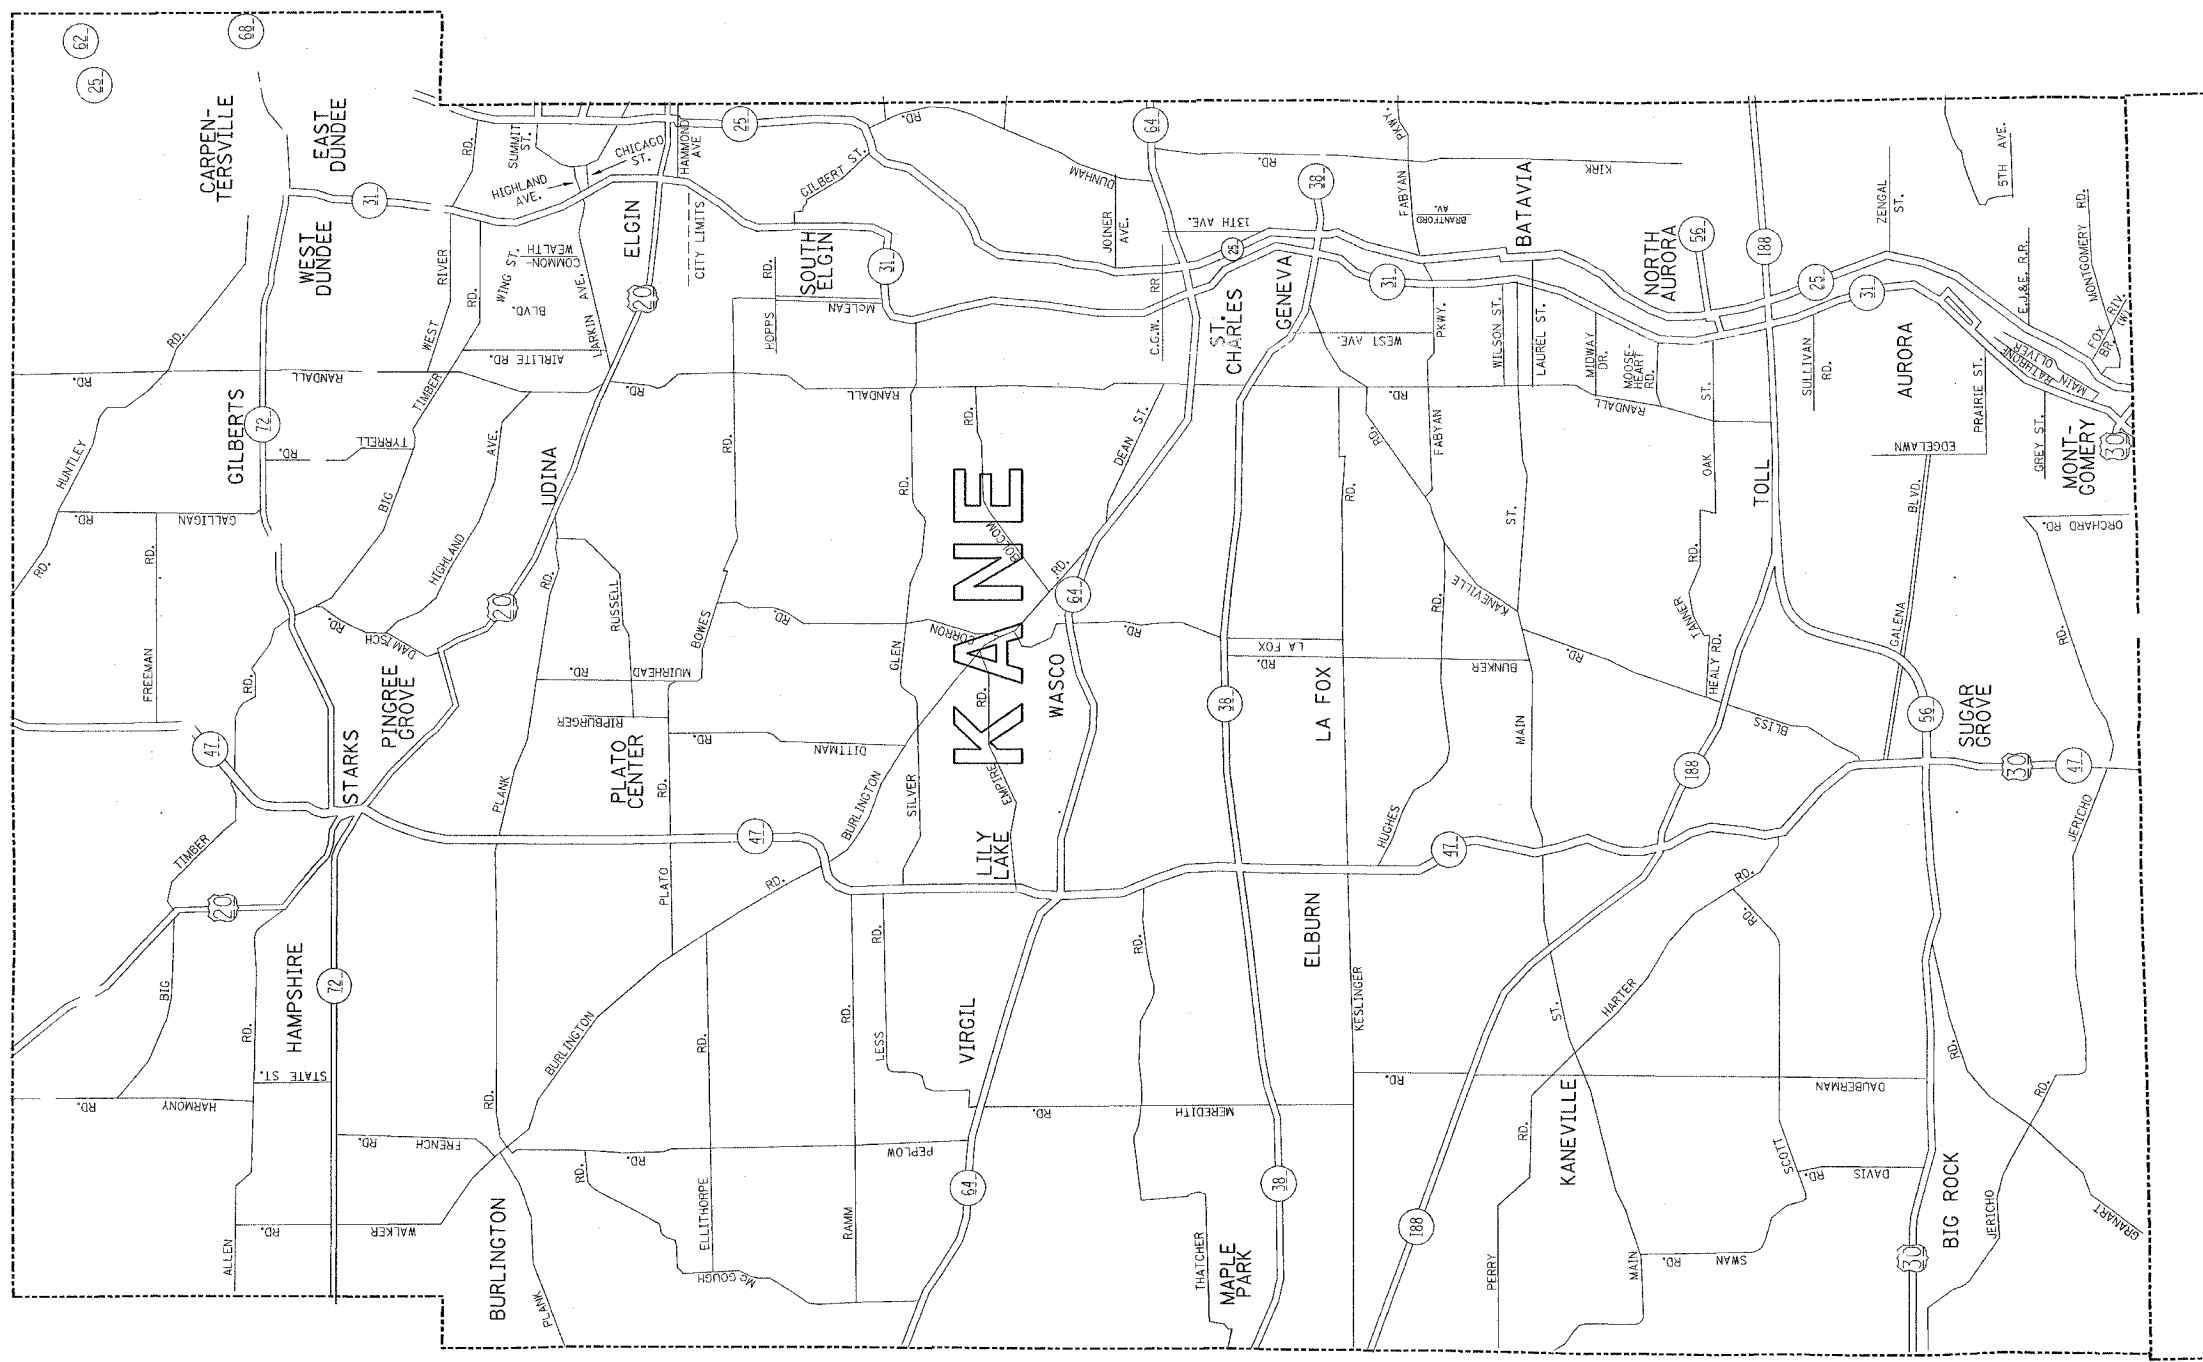

ILLINOIS DEPARTMENT OF TRANSPORTATION
NORTHERN PART, DISTRICT 1
FENCE REPAIR
LOCATION MAP
KANE COUNTY
NORTH OF AND INCLUDING IL. ROUTE 38

REVISIONS	
NAME	DATE

SCALE: 1"=1.5 MILES
DATE: 9/16/2005
DRAWN BY
CHECKED BY