



F. A. Rte.	SECTION	COUNTY	TOTAL SHEETS	SHEET NO.
VAR. 2005-025 I	*	14	8	
STA.	TO STA.			
FED. ROAD DIST. NO. 1	ILLINOIS	FED. AID PROJECT		

* MC HENRY, LAKE, KANE, DU PAGE AND COOK
CONTRACT NO. 62959

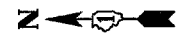

DISTRICT NO. 1

- STATE HIGHWAYS & EXPRESSWAYS
WITHIN STATE JURISDICTION.
(EXCEPT TOLLWAYS)
- CITY MAINTENANCE AGREEMENTS
UNDER STATE JURISDICTION
- FUTURE HIGHWAYS
- VARIOUS AGENCIES HIGHWAYS

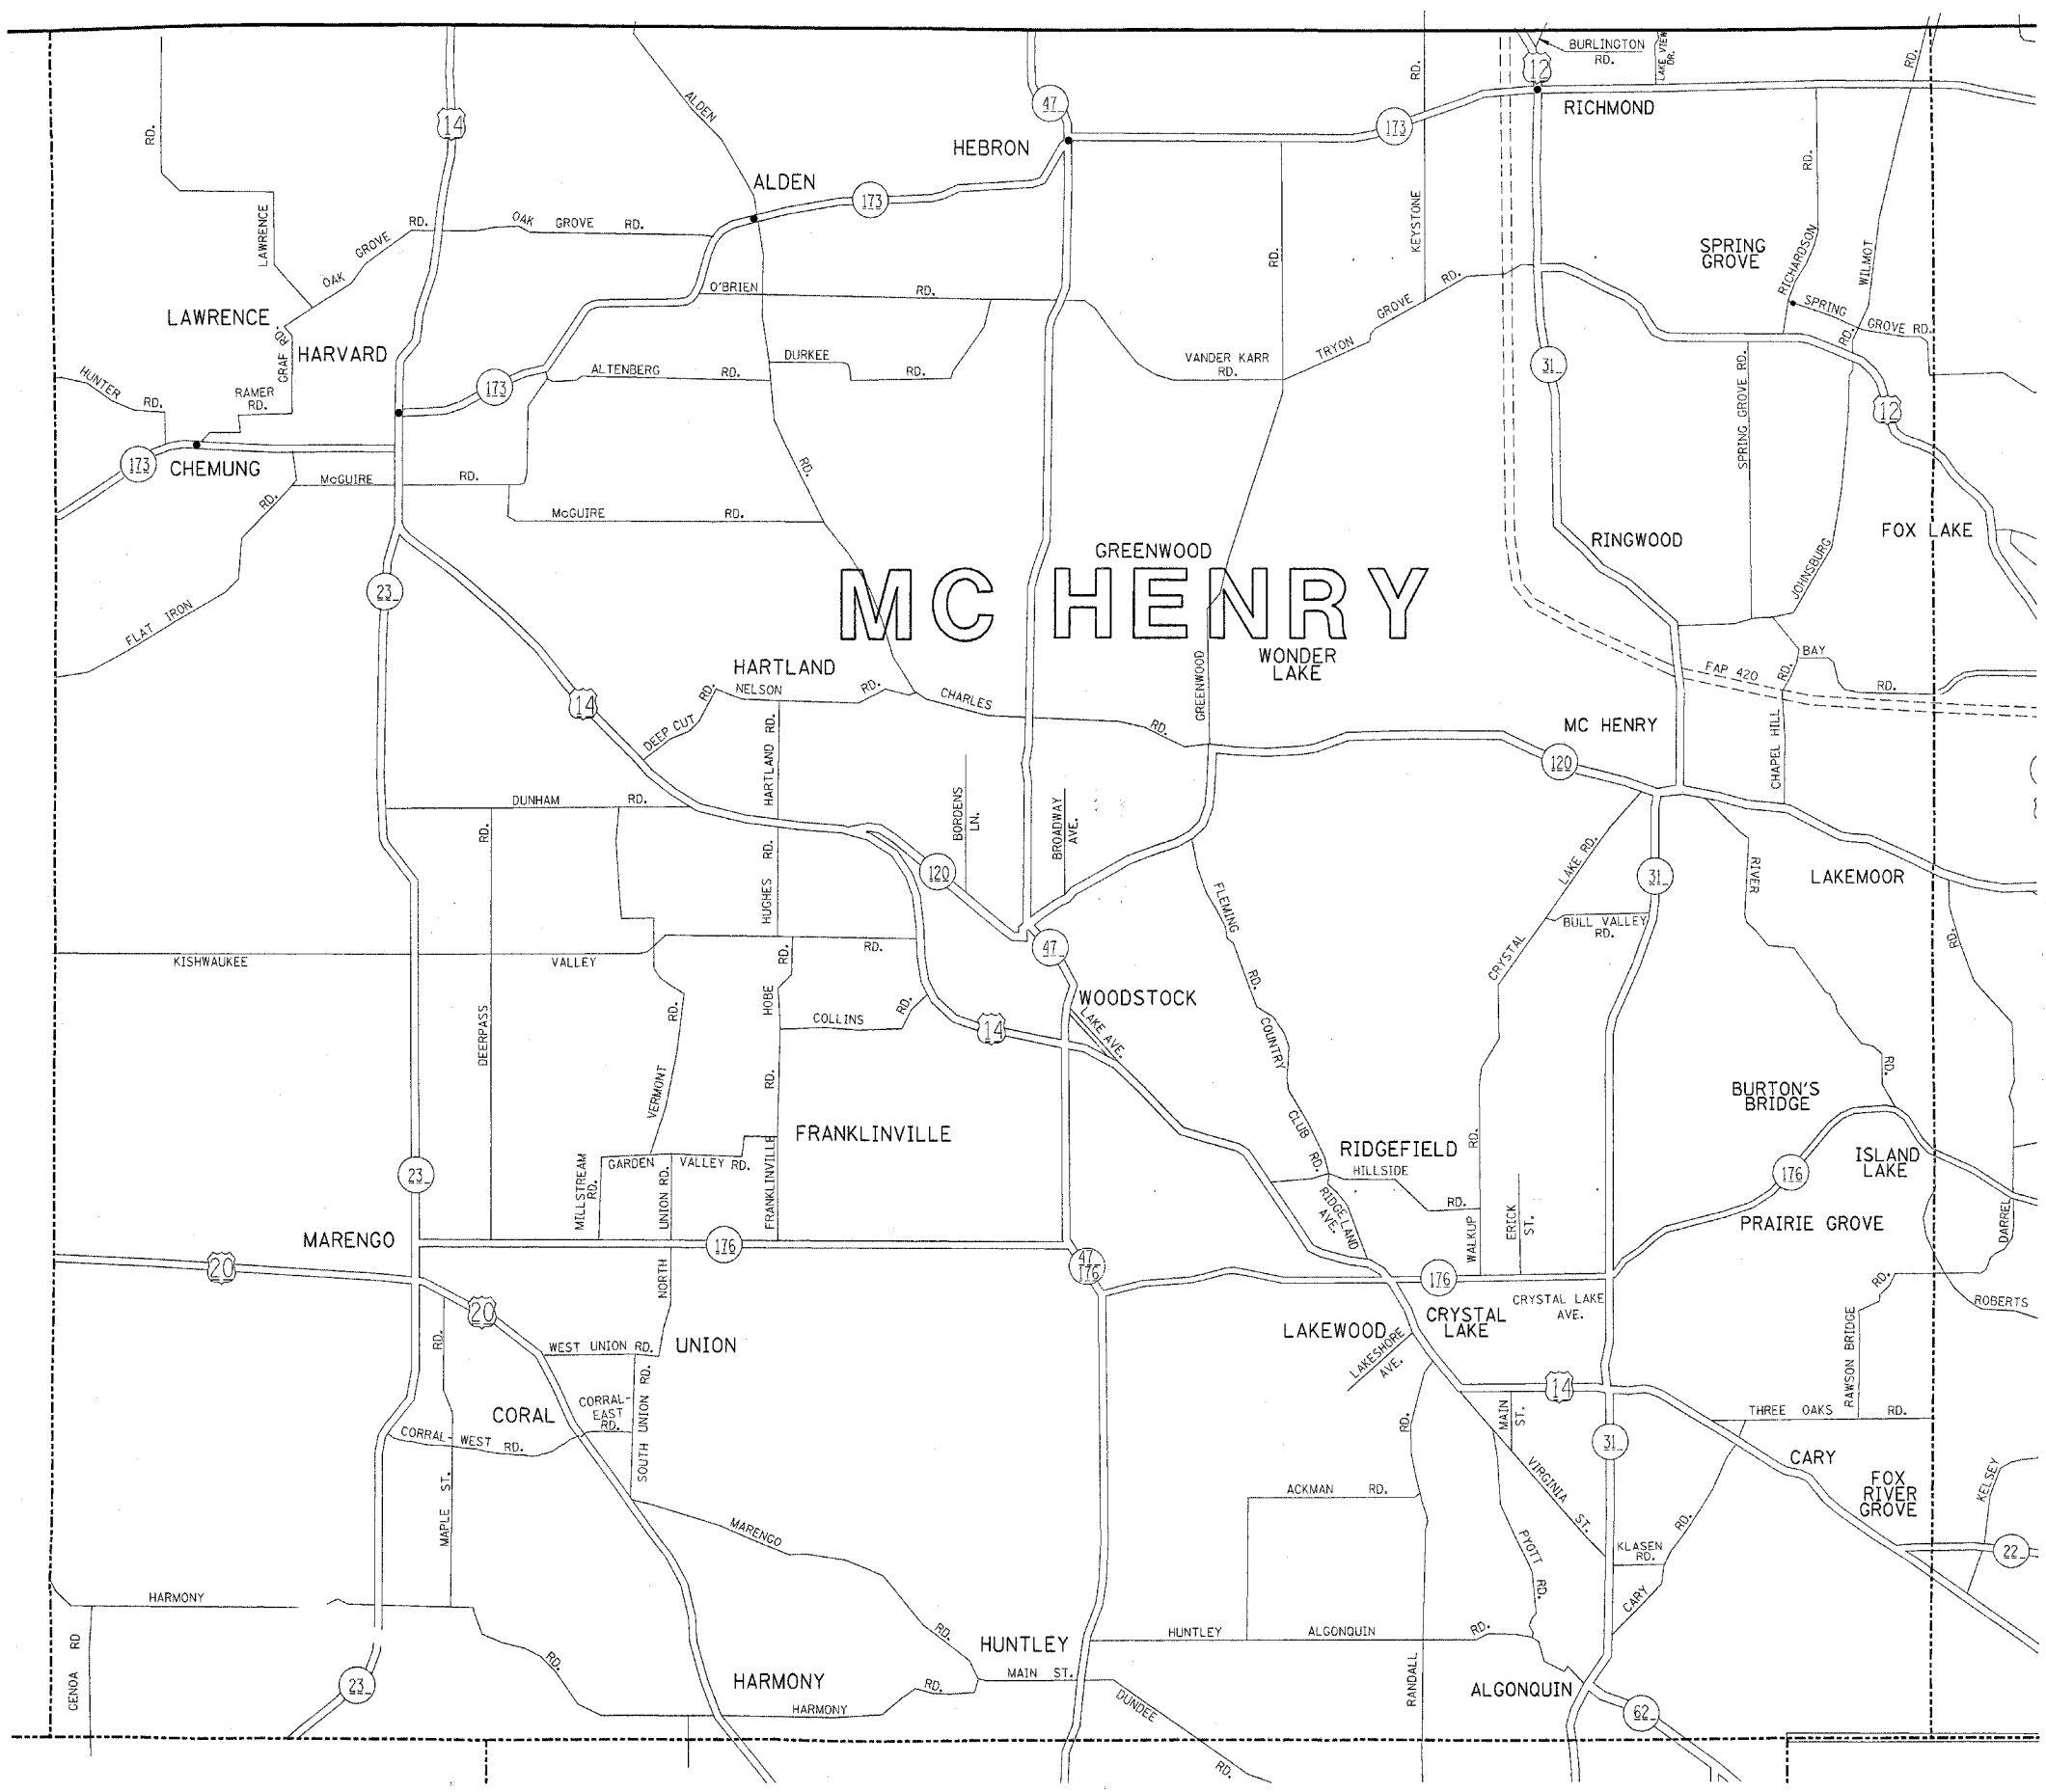

REVISIONS	
NAME	DATE

ILLINOIS DEPARTMENT OF TRANSPORTATION
NORTHERN PART, DISTRICT 1

FENCE REPAIR
LOCATION MAP
MC HENRY COUNTY

SCALE: 1"=1.5 MILES
DATE : 9/16/2005

DRAWN BY CADD
CHECKED BY