

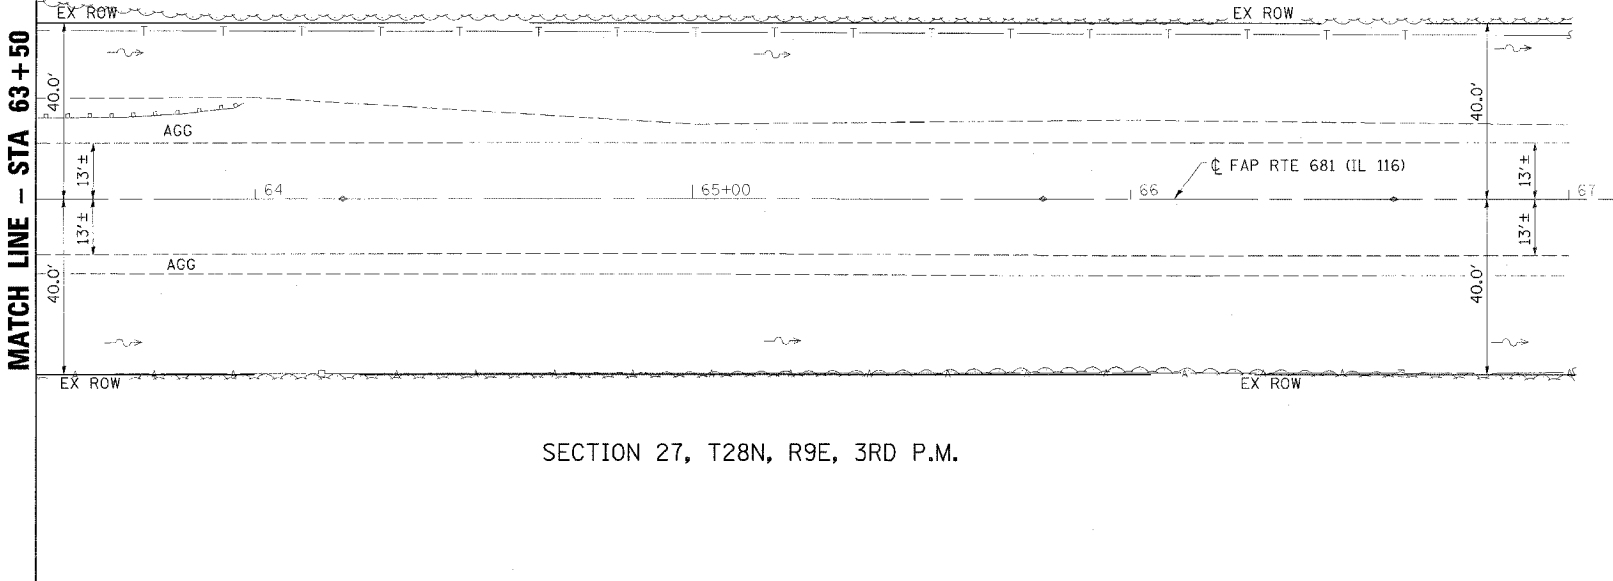
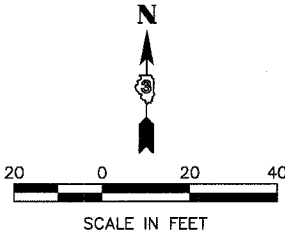


CONTRACT NO. 66561				
FAP RTE	SECTION	COUNTY	TOTAL SHEETS	SHEET NO.
681	116BR-1	FORD	37	8
STA. 63+50			TO STA. 67+00	
FED. ROAD DIST. NO.			ILLINOIS FED. AID PROJECT	

SECTION 22, T28N, R9E, 3RD P.M.

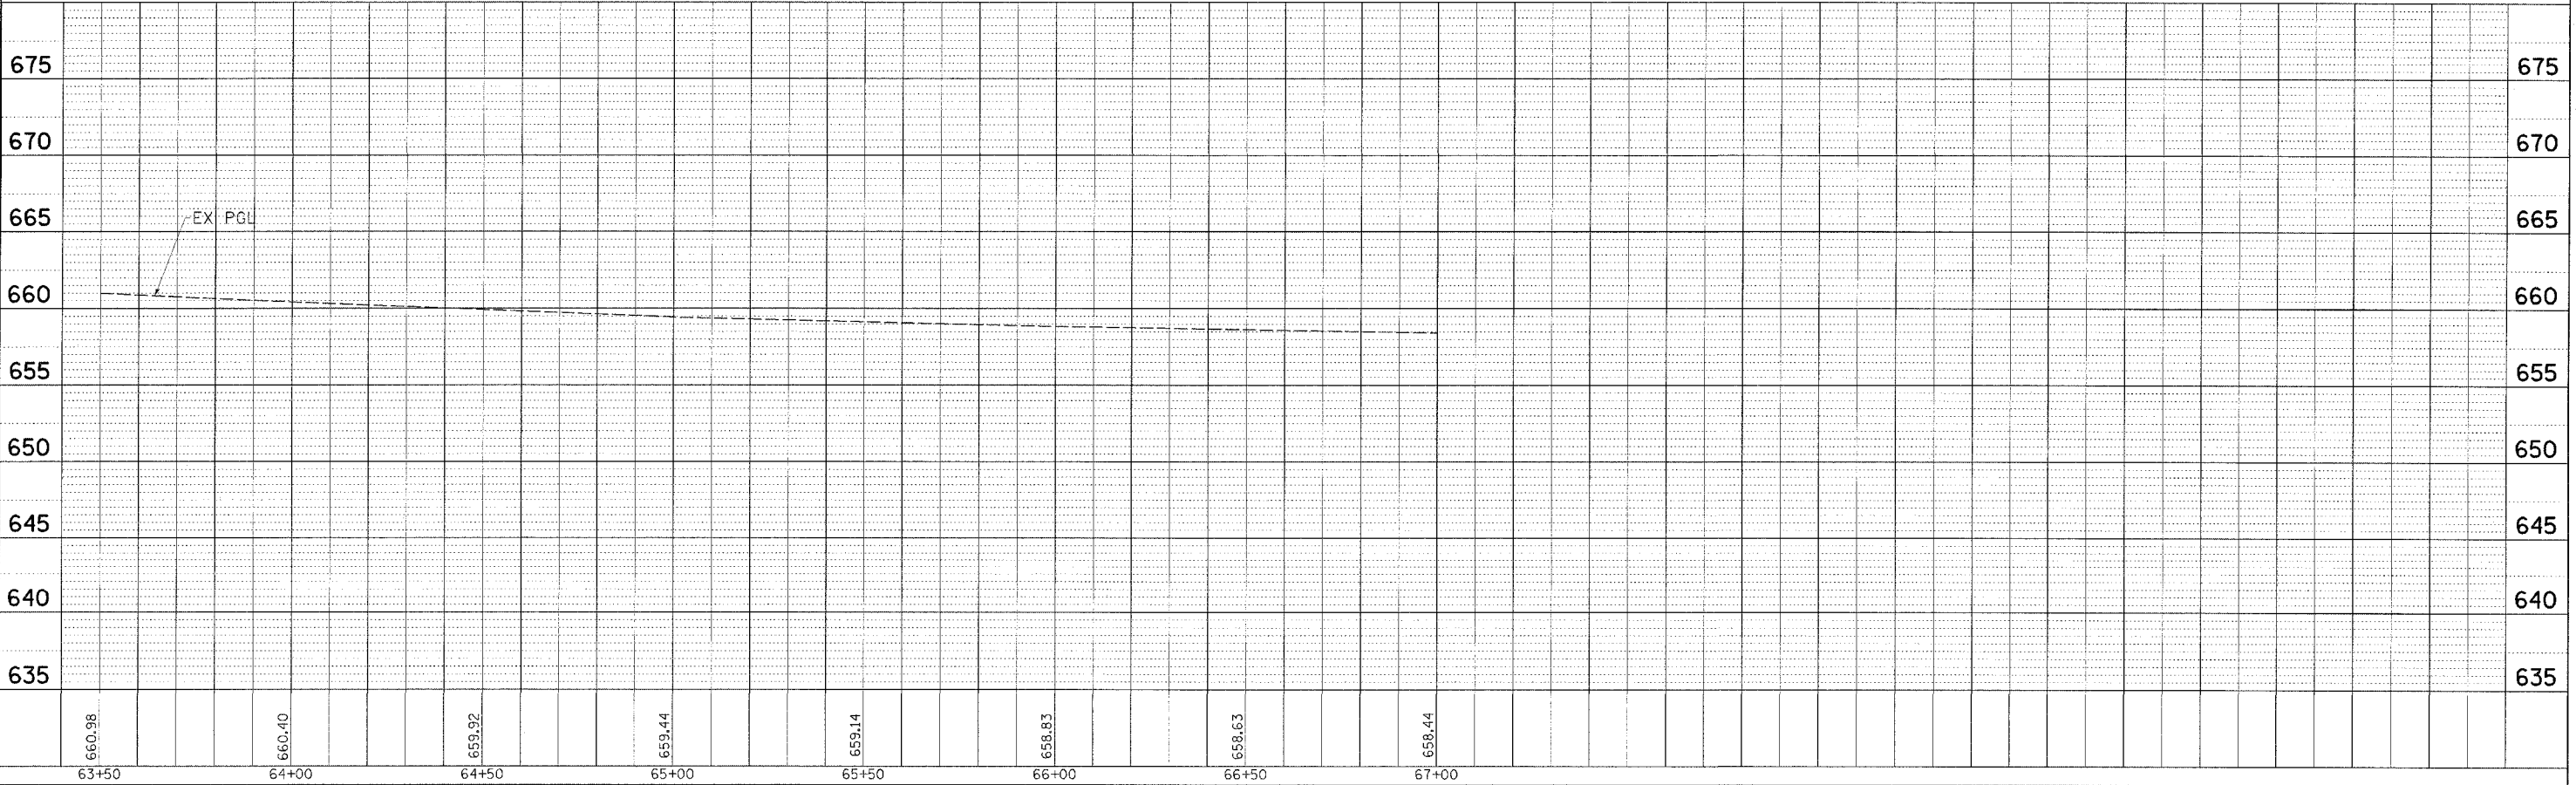

SECTION 27, T28N, R9E, 3RD P.M.

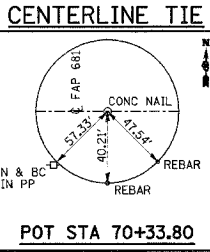

FAP RTE 681 (IL 116) PLAN & PROFILE
STA 63+50 TO STA 67+00