
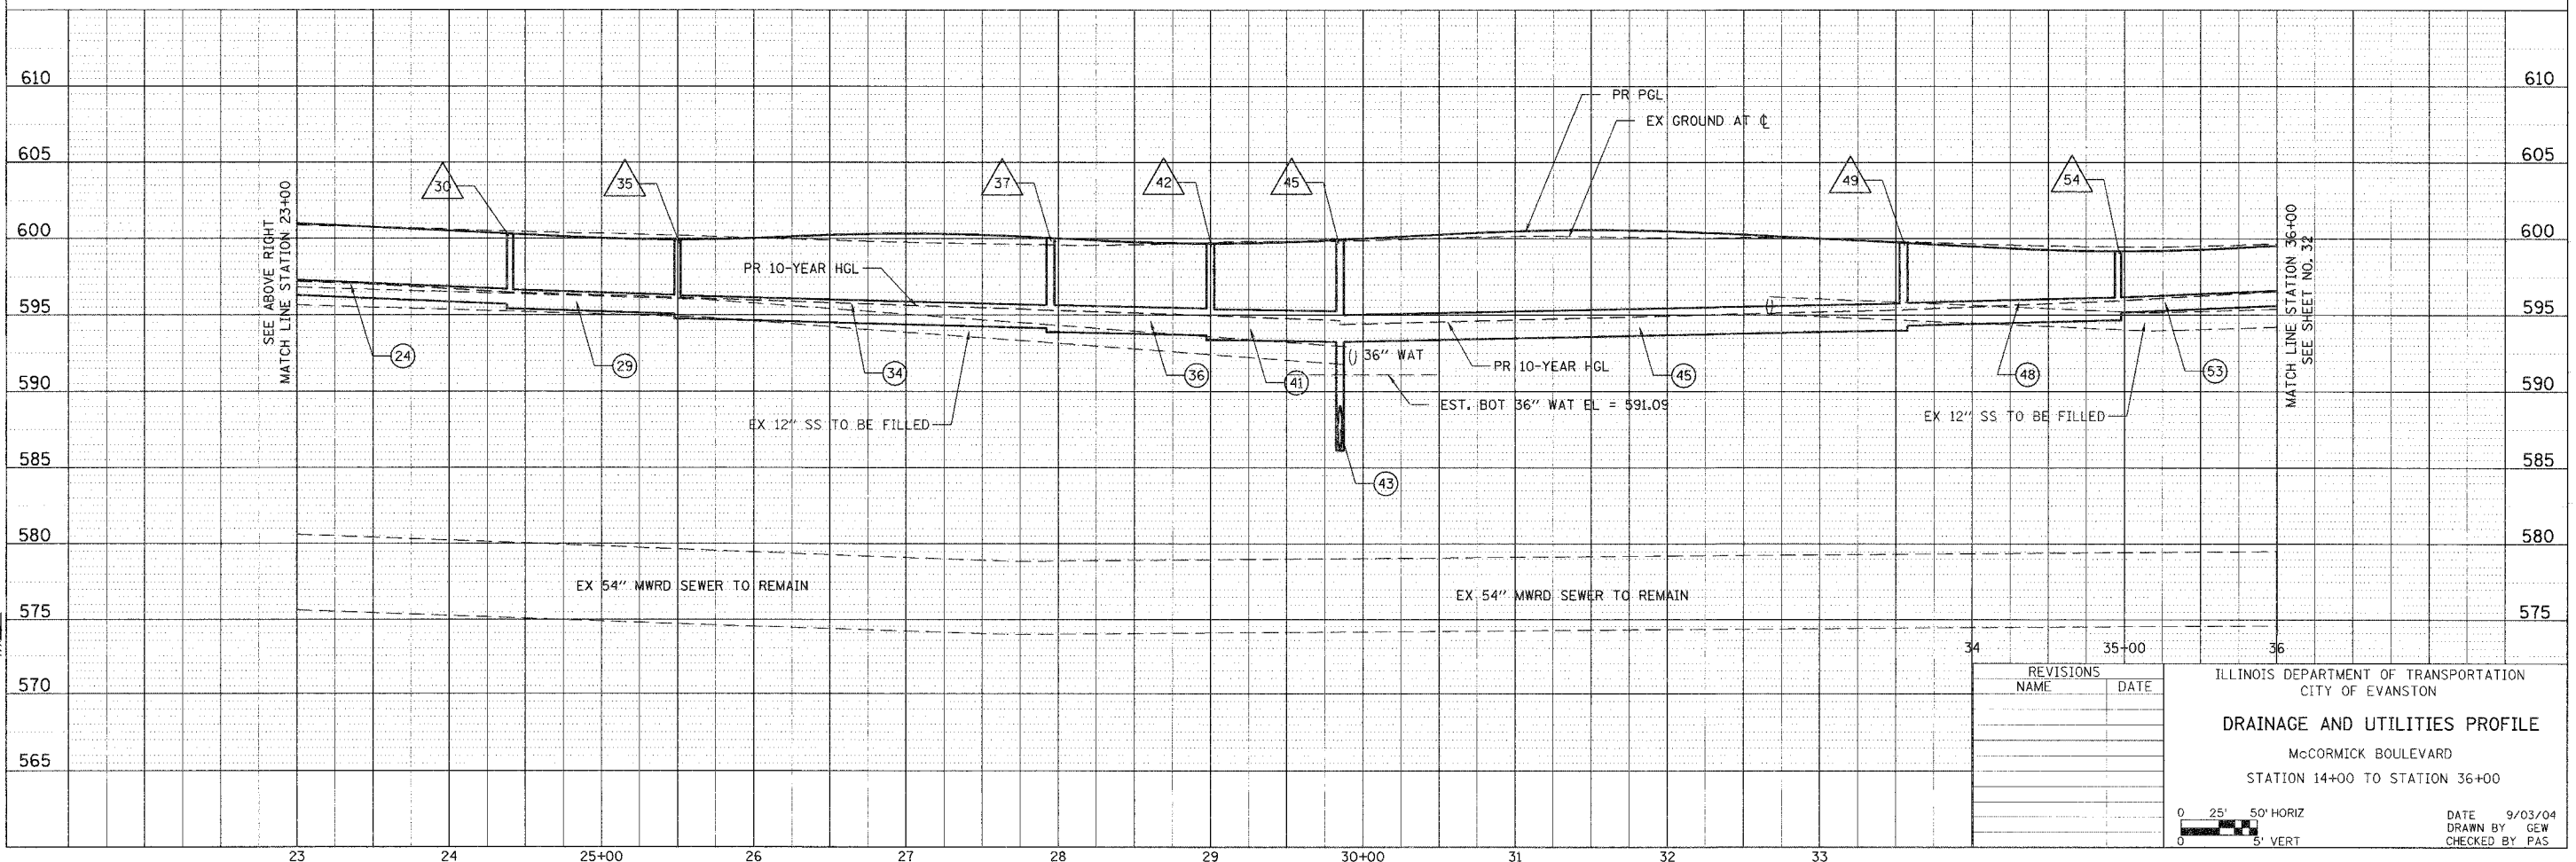


F.A.U.	SECTION	COUNTY	TOTAL SHEETS	SHEET NO.
2832	00-00218-00-PP	COOK	108	30
STA. 14+00		TO STA. 36+00		
FED. ROAD DIST. NO. 7 ILLINOIS FED. AID PROJECT				


CONTRACT NO. 83773

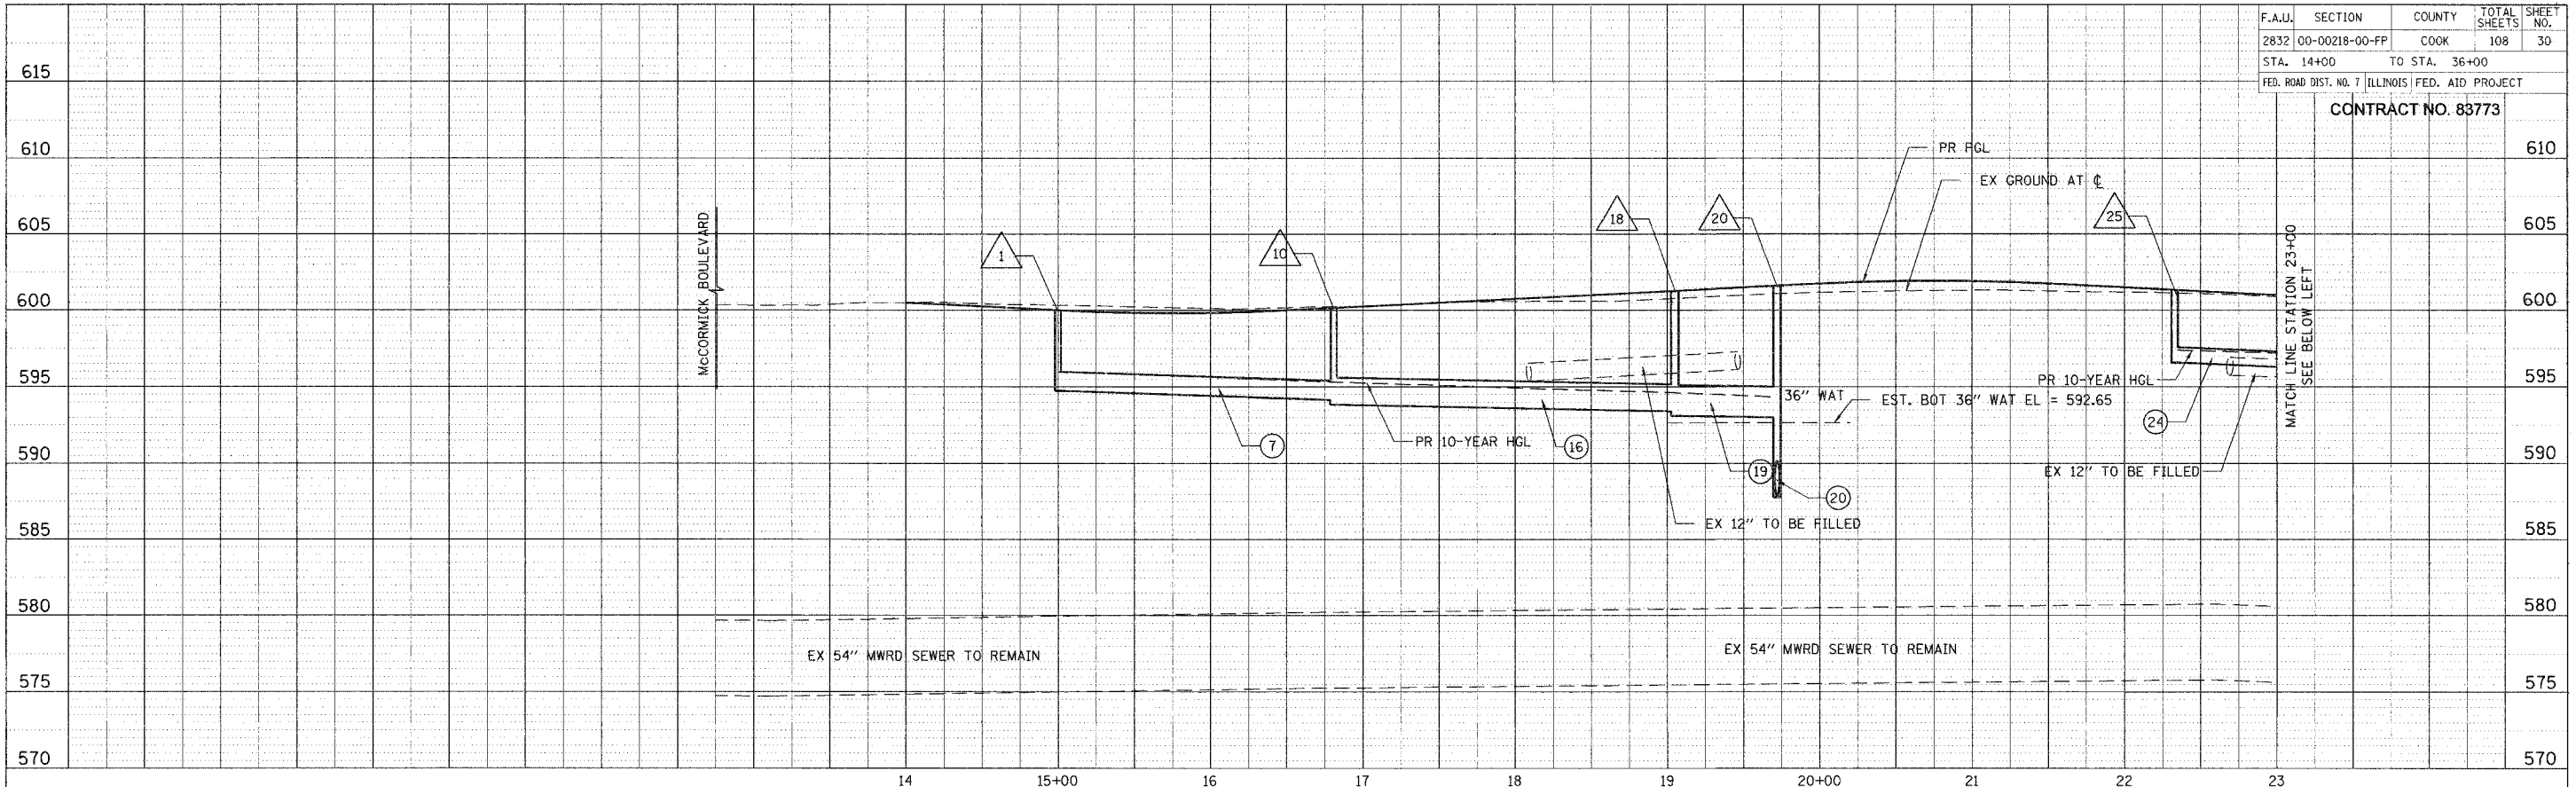

TRANSSYSTEMS CORPORATION
 651 PERMETER DRIVE
 SUITE 1075
 SCHAUMBURG, IL 60197

NO.	REVISIONS	DATE

ILLINOIS DEPARTMENT OF TRANSPORTATION
 CITY OF EVANSTON
DRAINAGE AND UTILITIES PROFILE
 McCORMICK BOULEVARD
 STATION 14+00 TO STATION 36+00

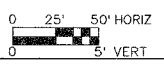

DATE 9/03/04
 DRAWN BY GEW
 CHECKED BY PAS