


FAU RTE	SECTION	COUNTY	TOTAL SHEETS	SHEET NO
2832	00-00218-00-FP	COOK	108	78
STA 26+93.96 TO STA 28+00.00		FED. ROAD DIST. NO. 1 ILLINOIS FED. AID PROJECT		

CONTRACT NO. 83773

DATE: _____
 BY: _____
 CHECKED: _____
 ORIGINAL SURVEY PLOTTED DATE: _____
 NOTE BOOK NO.: _____
 AREAS CHECKED: _____

DATE: _____
 BY: _____
 CHECKED: _____
 ORIGINAL SURVEY PLOTTED DATE: _____
 NOTE BOOK NO.: _____
 AREAS CHECKED: _____

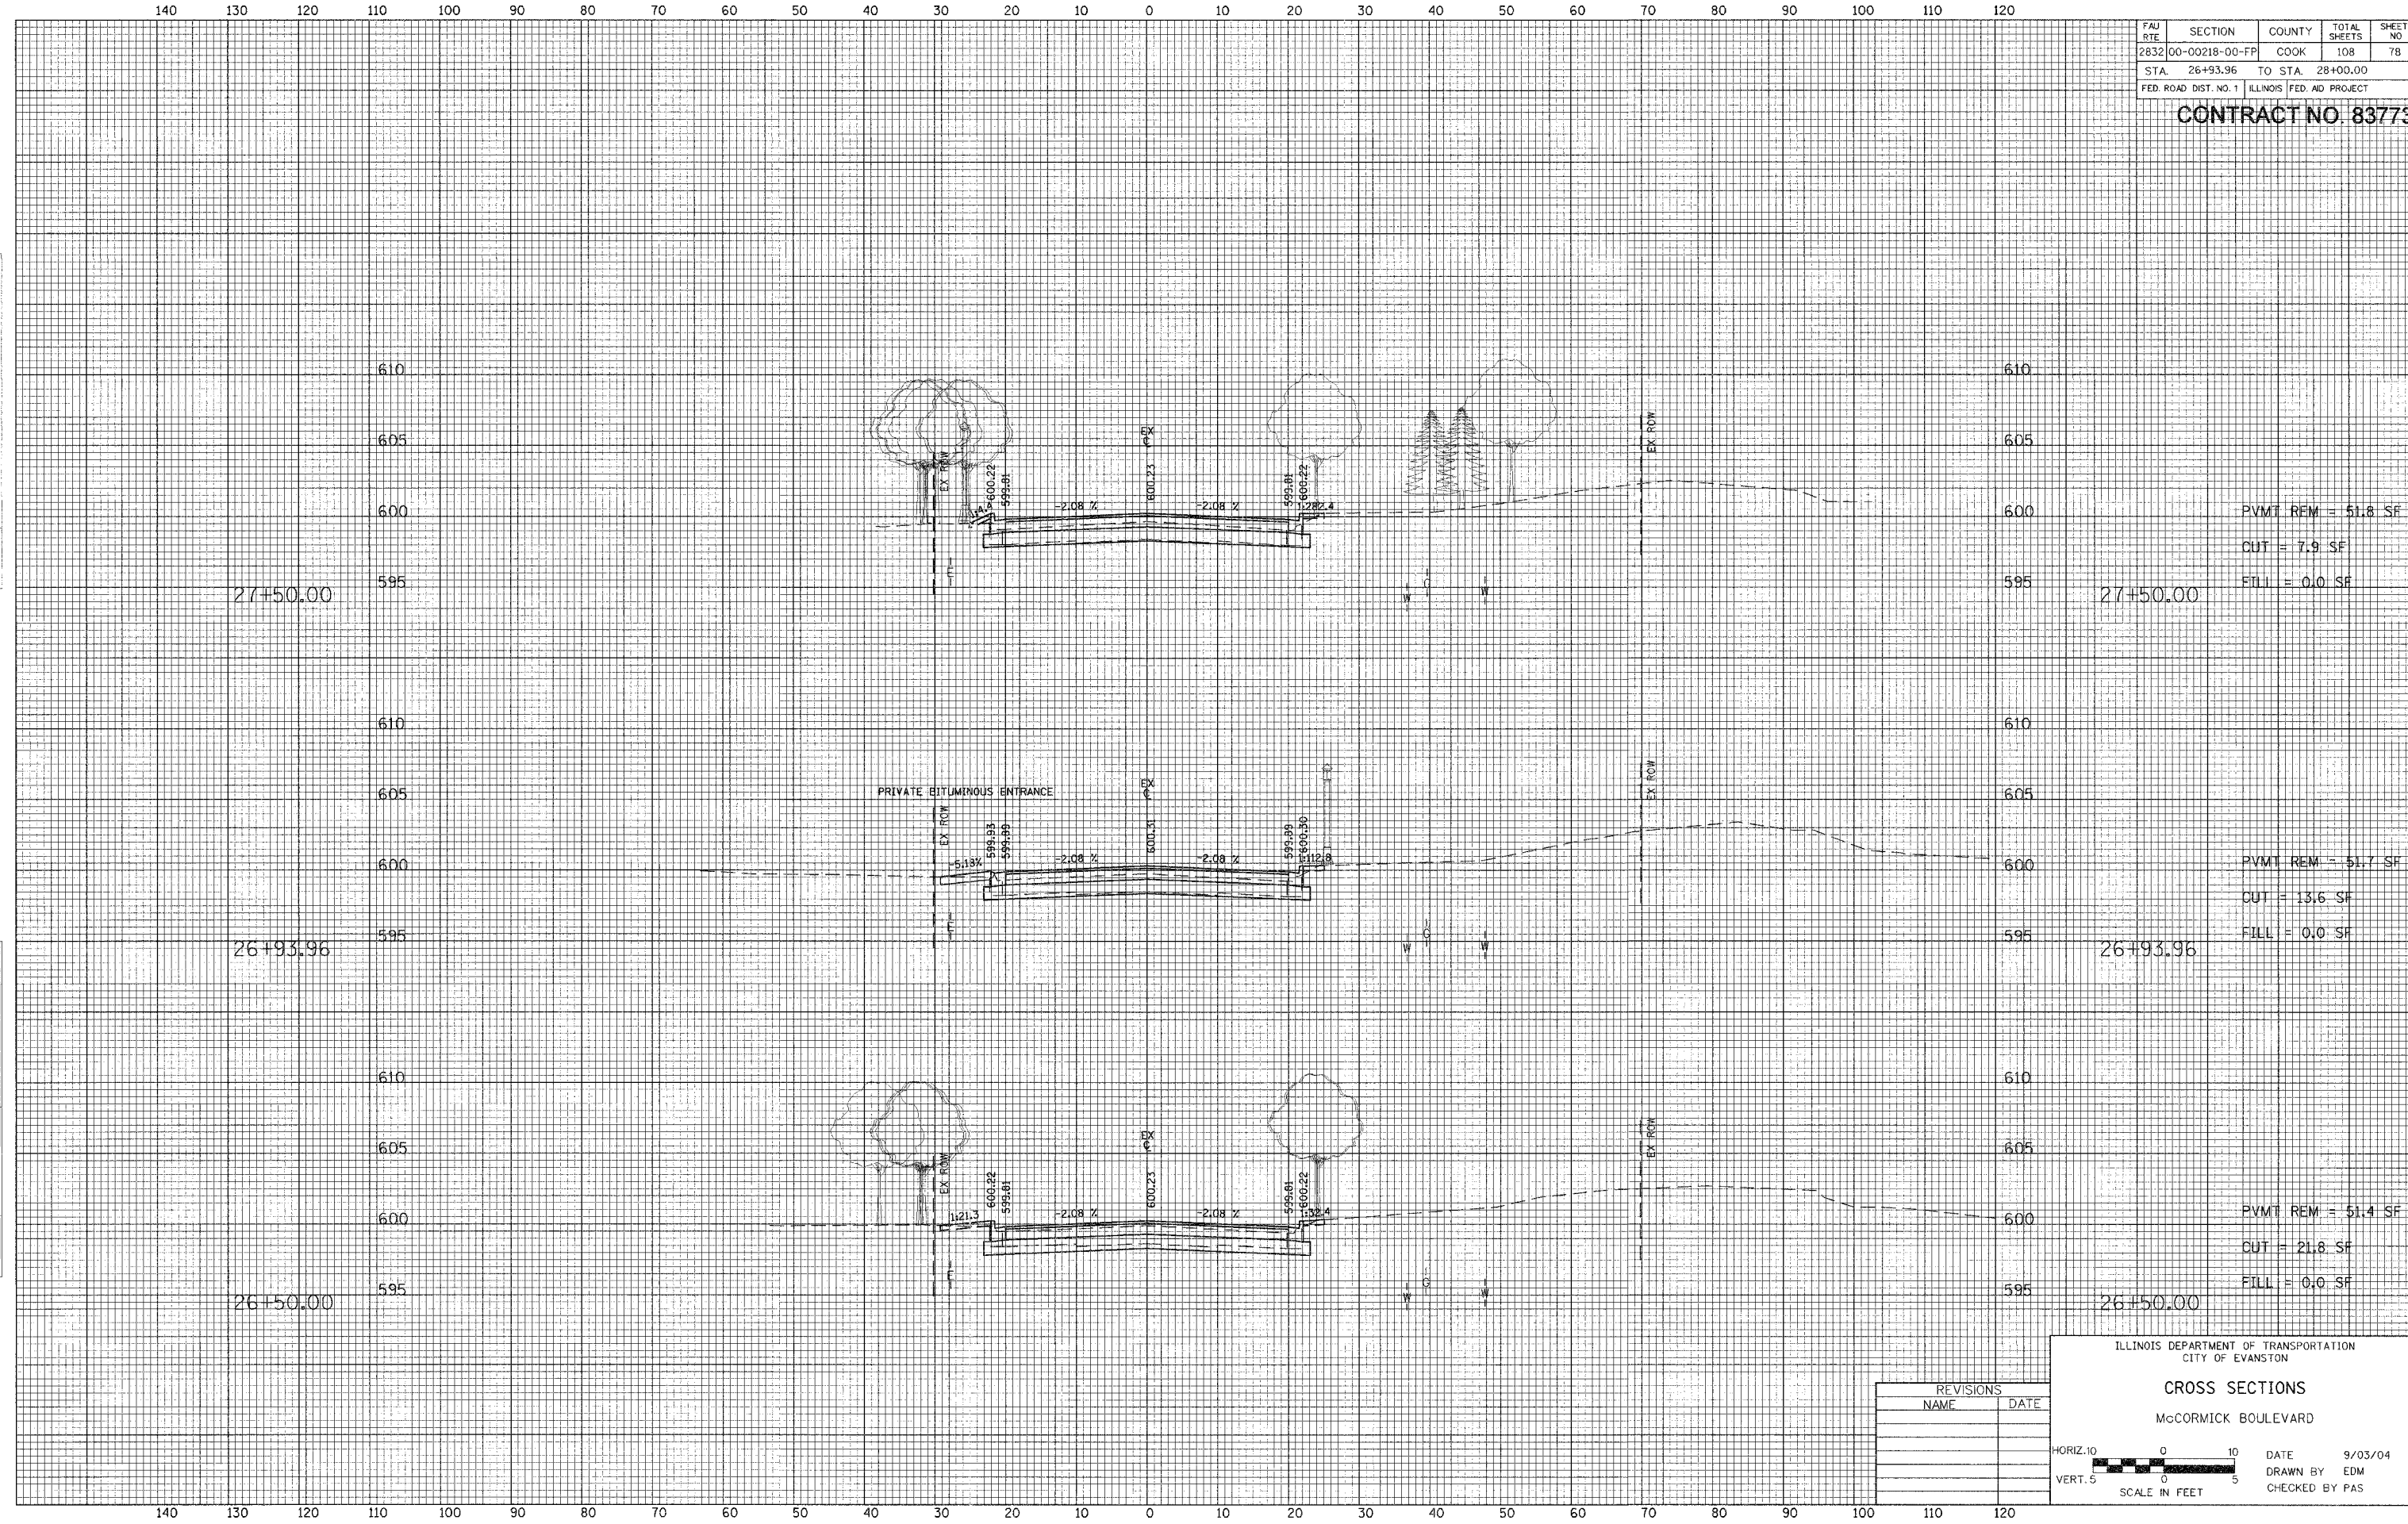

PVMT REM = 51.8 SF
 CUT = 7.9 SF
 FILL = 0.0 SF

PVMT REM = 51.7 SF
 CUT = 13.6 SF
 FILL = 0.0 SF

PVMT REM = 51.4 SF
 CUT = 21.8 SF
 FILL = 0.0 SF

REVISIONS	
NAME	DATE

ILLINOIS DEPARTMENT OF TRANSPORTATION
 CITY OF EVANSTON

CROSS SECTIONS
 McCORMICK BOULEVARD

HORIZ. 10' 0' 10'
 VERT. 5' 0' 5'

SCALE IN FEET

DATE: 9/03/04
 DRAWN BY: EDM
 CHECKED BY: PAS