


FAU RTE	SECTION	COUNTY	TOTAL SHEETS	SHEET NO
2832	00-00218-00-FP	COOK	108	91
STA 47+00.00 TO STA 47+50.00		FED. ROAD DIST. NO. 1 ILLINOIS FED. AID PROJECT		

CONTRACT NO. 83773

FINAL SURVEY
 SURVEY NO. 10110
 DATE 10/15/03
 DRAWN BY EDM
 CHECKED BY PAS

FINAL SURVEY
 SURVEY NO. 10110
 DATE 10/15/03
 DRAWN BY EDM
 CHECKED BY PAS

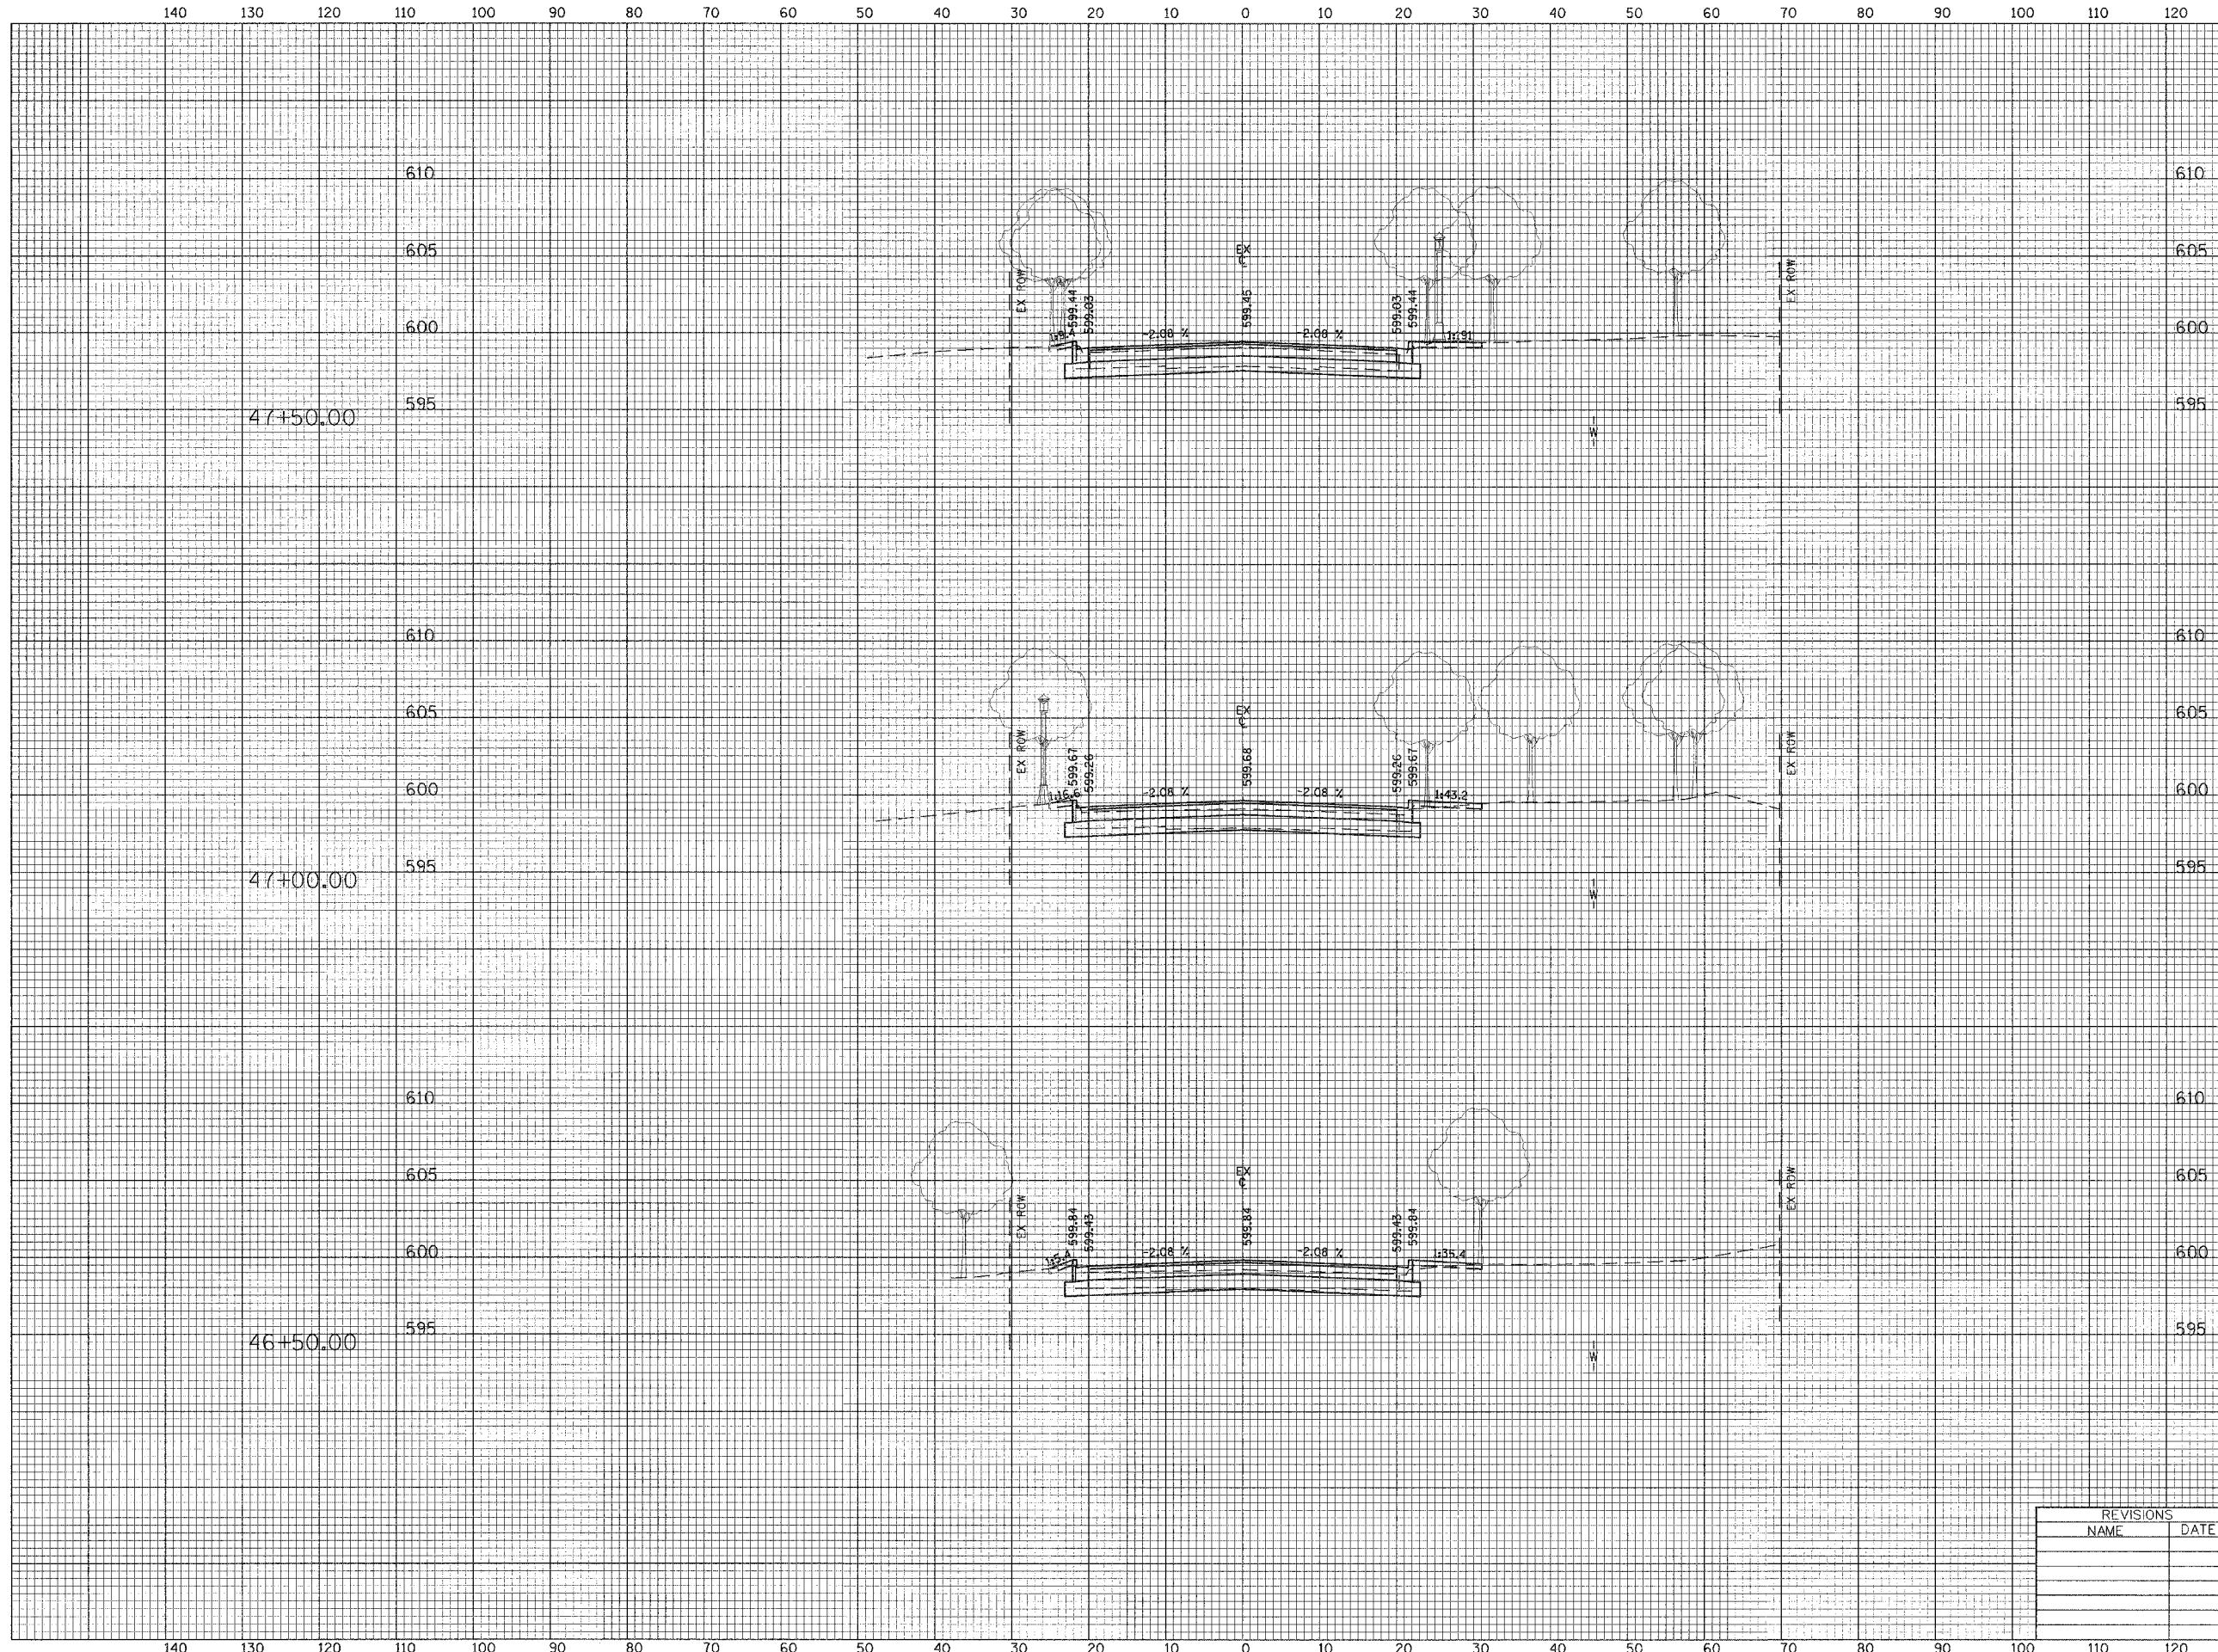

47+50.00
 PVTI REM = 50.6 SF
 CUT = 24.4 SF
 FILL = 0.0 SF

47+00.00
 PVTI REM = 51 SF
 CUT = 17.6 SF
 FILL = 0.4 SF

46+50.00
 PVTI REM = 51.1 SF
 CUT = 13.8 SF
 FILL = 0.5 SF

REVISIONS	
NAME	DATE

ILLINOIS DEPARTMENT OF TRANSPORTATION
 CITY OF EVANSTON

CROSS SECTIONS
 McCORMICK BOULEVARD

HORIZ. 10' 0' 10'
 VERT. 5' 0' 5'

SCALE IN FEET

DATE 9/03/04
 DRAWN BY EDM
 CHECKED BY PAS