



F.A. RTE.	SECTION	COUNTY	TOTAL SHEETS	SHEET NO.
00-00236-00 BR	COOK	18	4	
STA.	TO STA.			
FED. ROAD DIST. NO.	ILLINOIS FED. AID PROJECT			


CONTRACT NO. 83817

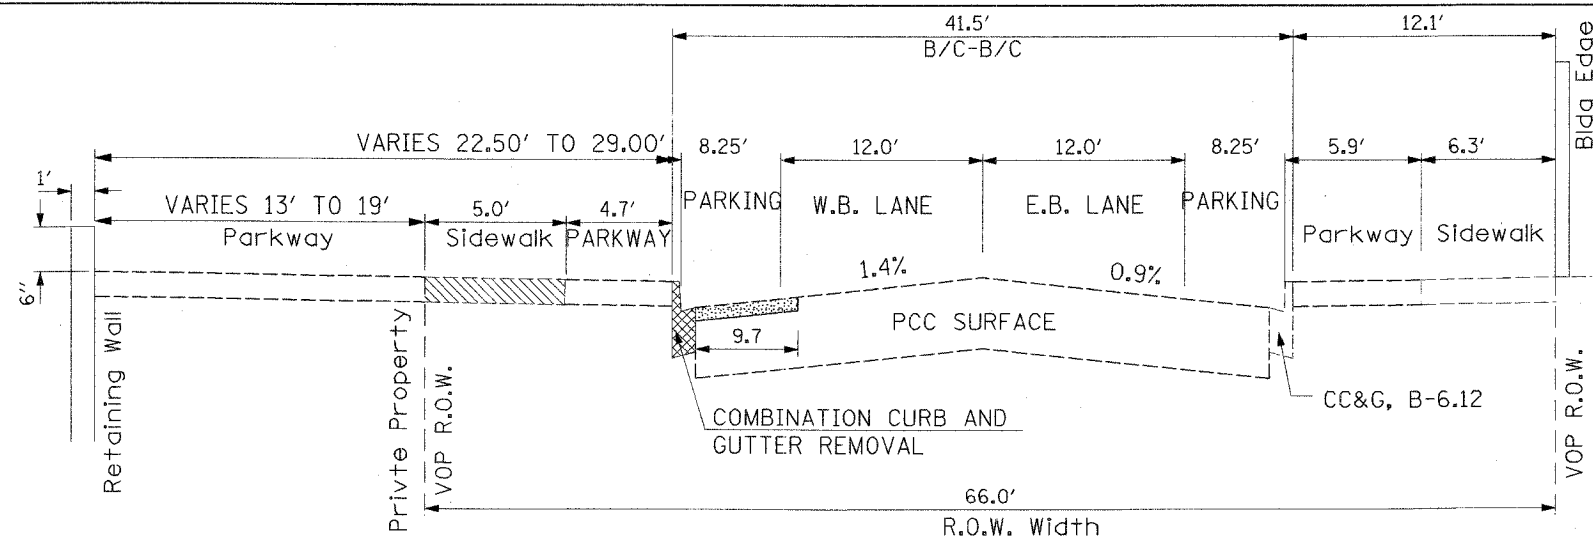

EXISTING STA. 9+92 TO STA 10+79

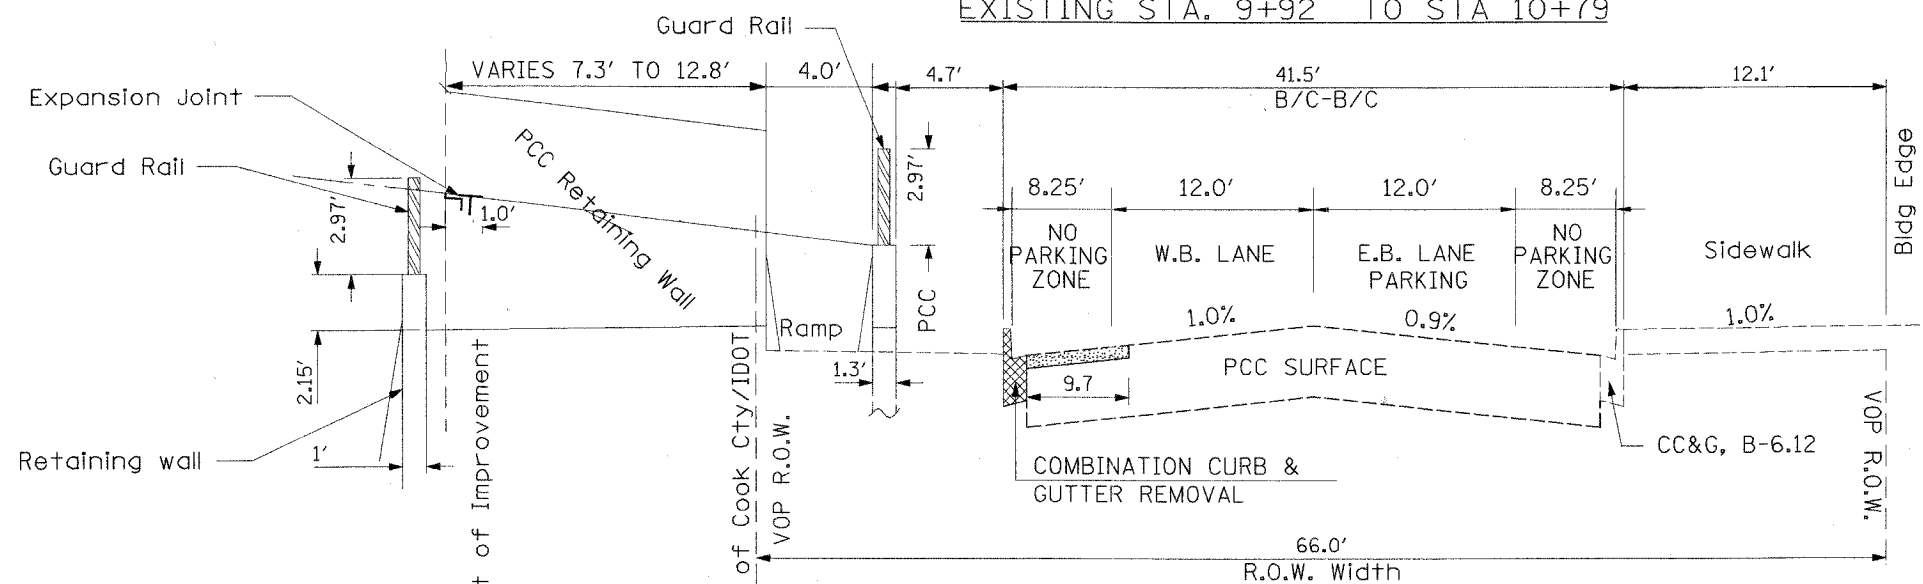

EXISTING STA 10+79.00 TO STA 11+33.00

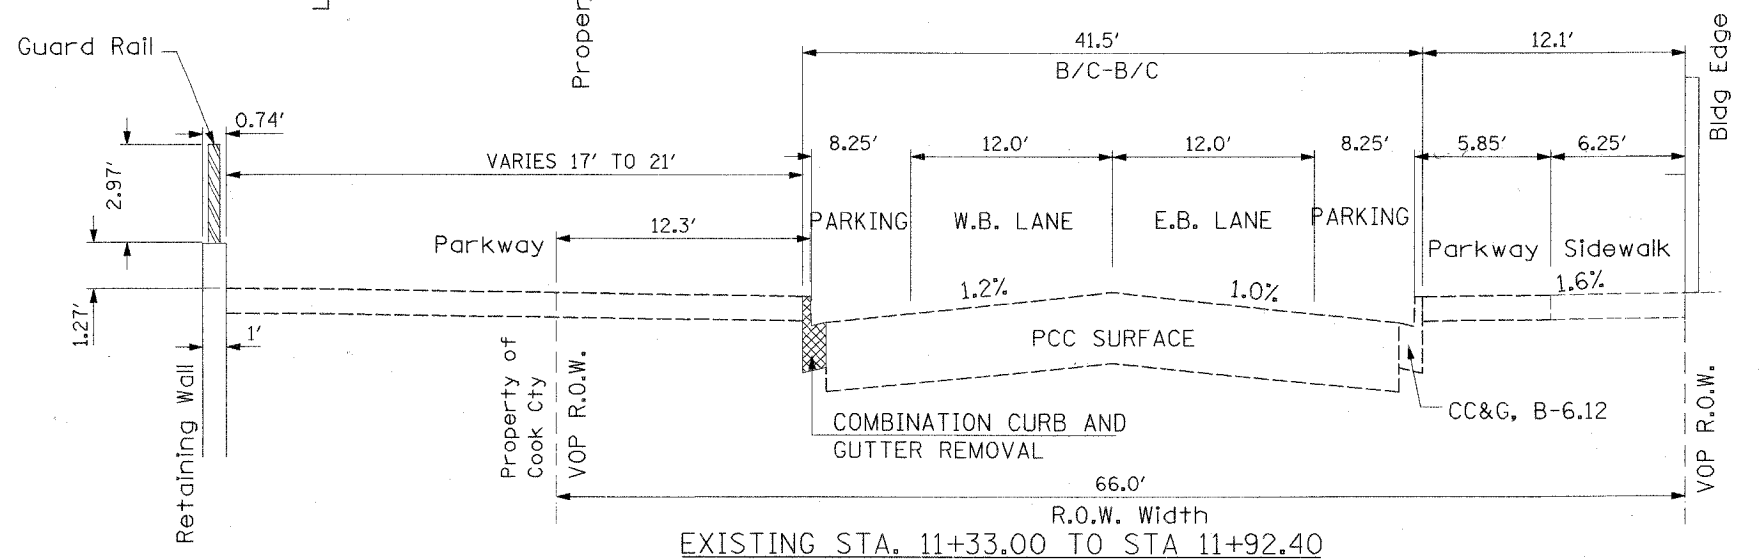

EXISTING STA. 11+33.00 TO STA 11+92.40

LEGEND

- COMBINATION CURB AND GUTTER REMOVAL
- PAVEMENT REMOVAL
- SIDEWALK REMOVAL

BITUMINOUS MIXTURE REQUIREMENT

ITEM	AC TYPE	VOIDS	RAP %
SUPERPAVE MIX C, NSO SURF.	PG 64-22	4 % @ 50 GYR	15 %

LIMIT WEIGHT: 112#/SQ. YD. / IN.

REVISIONS	
NAME	DATE

ILLINOIS DEPARTMENT OF TRANSPORTATION
HOME AVE PEDESTRAIN BRIDGE IMPROVEMENT
EXISTING TYPICAL SECTIONS
GARFIELD STREET

SCALE: NOT TO SCALE
DATE: 9/15/2005

DRAWN BY FG
CHECKED BY SC

PLOT DATE = 09/15/05
FILE NAME = #FILE#
PLOT SCALE = #SCALE#
REFERENCE = #REF#