


F.A. RTE.	SECTION	COUNTY	TOTAL SHEETS	SHEET NO.
865	SMART FY 05-08	PERRY	11	6
STA.		TO STA.		
FED. ROAD DIST. NO.	ILLINOIS	FED. AID PROJECT		

TYPICAL SECTION #5  
PERRY COUNTY

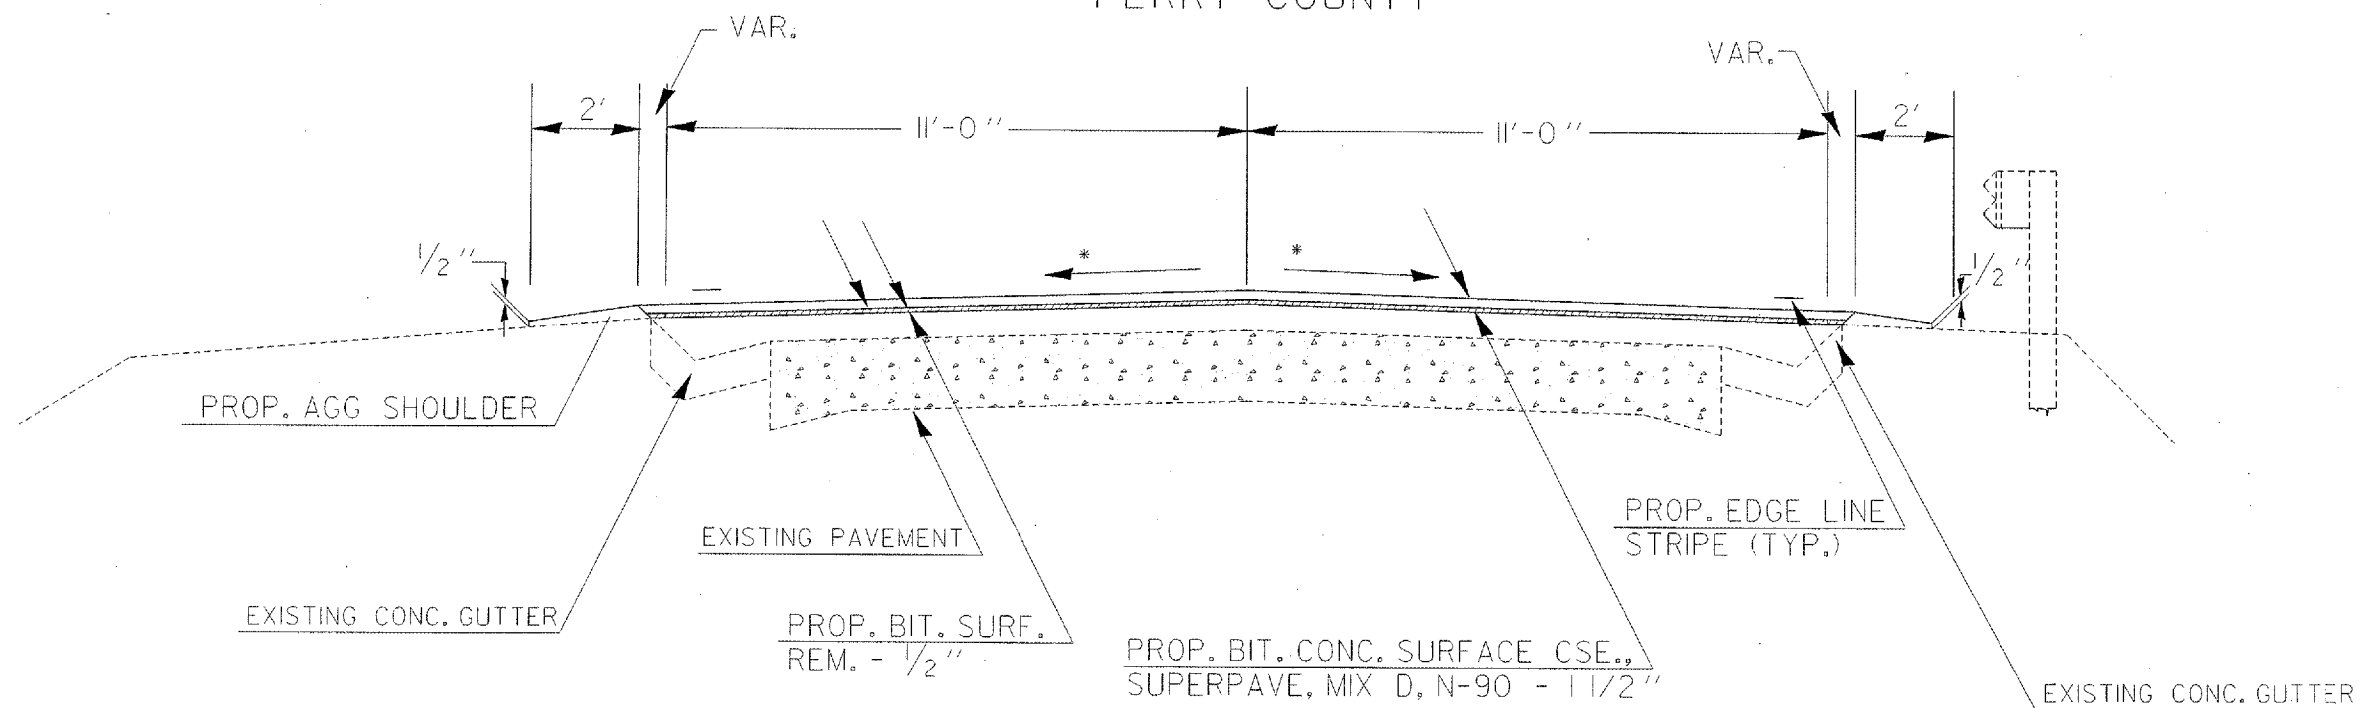

\* MATCH EXISTING

TO BE USED: LT. & RT. STA. 99+44 TO STA. 120+36

FOR INFORMATION ONLY

1. IN AUGUST, 2005 THE ILLINOIS DEPARTMENT OF TRANSPORTATION MAINTENANCE CREW CONSTRUCTED WORK ON ILLINOIS 152. THE WORK WAS CONSTRUCTED BETWEEN STATION 99+44 AND STATION 120+36. THE WORK CONSISTED OF MILLING THE EXISTING TYPE "X" V-GUTTER FLUSH WITH THE EXISTING PAVEMENT, EARTH EXCAVATION, RIPRAP AND SEED DISTURBED GROUND. THE PURPOSE OF THE PROPOSED WORK WAS TO REDUCE THE WATER ON THE PAVEMENT.