
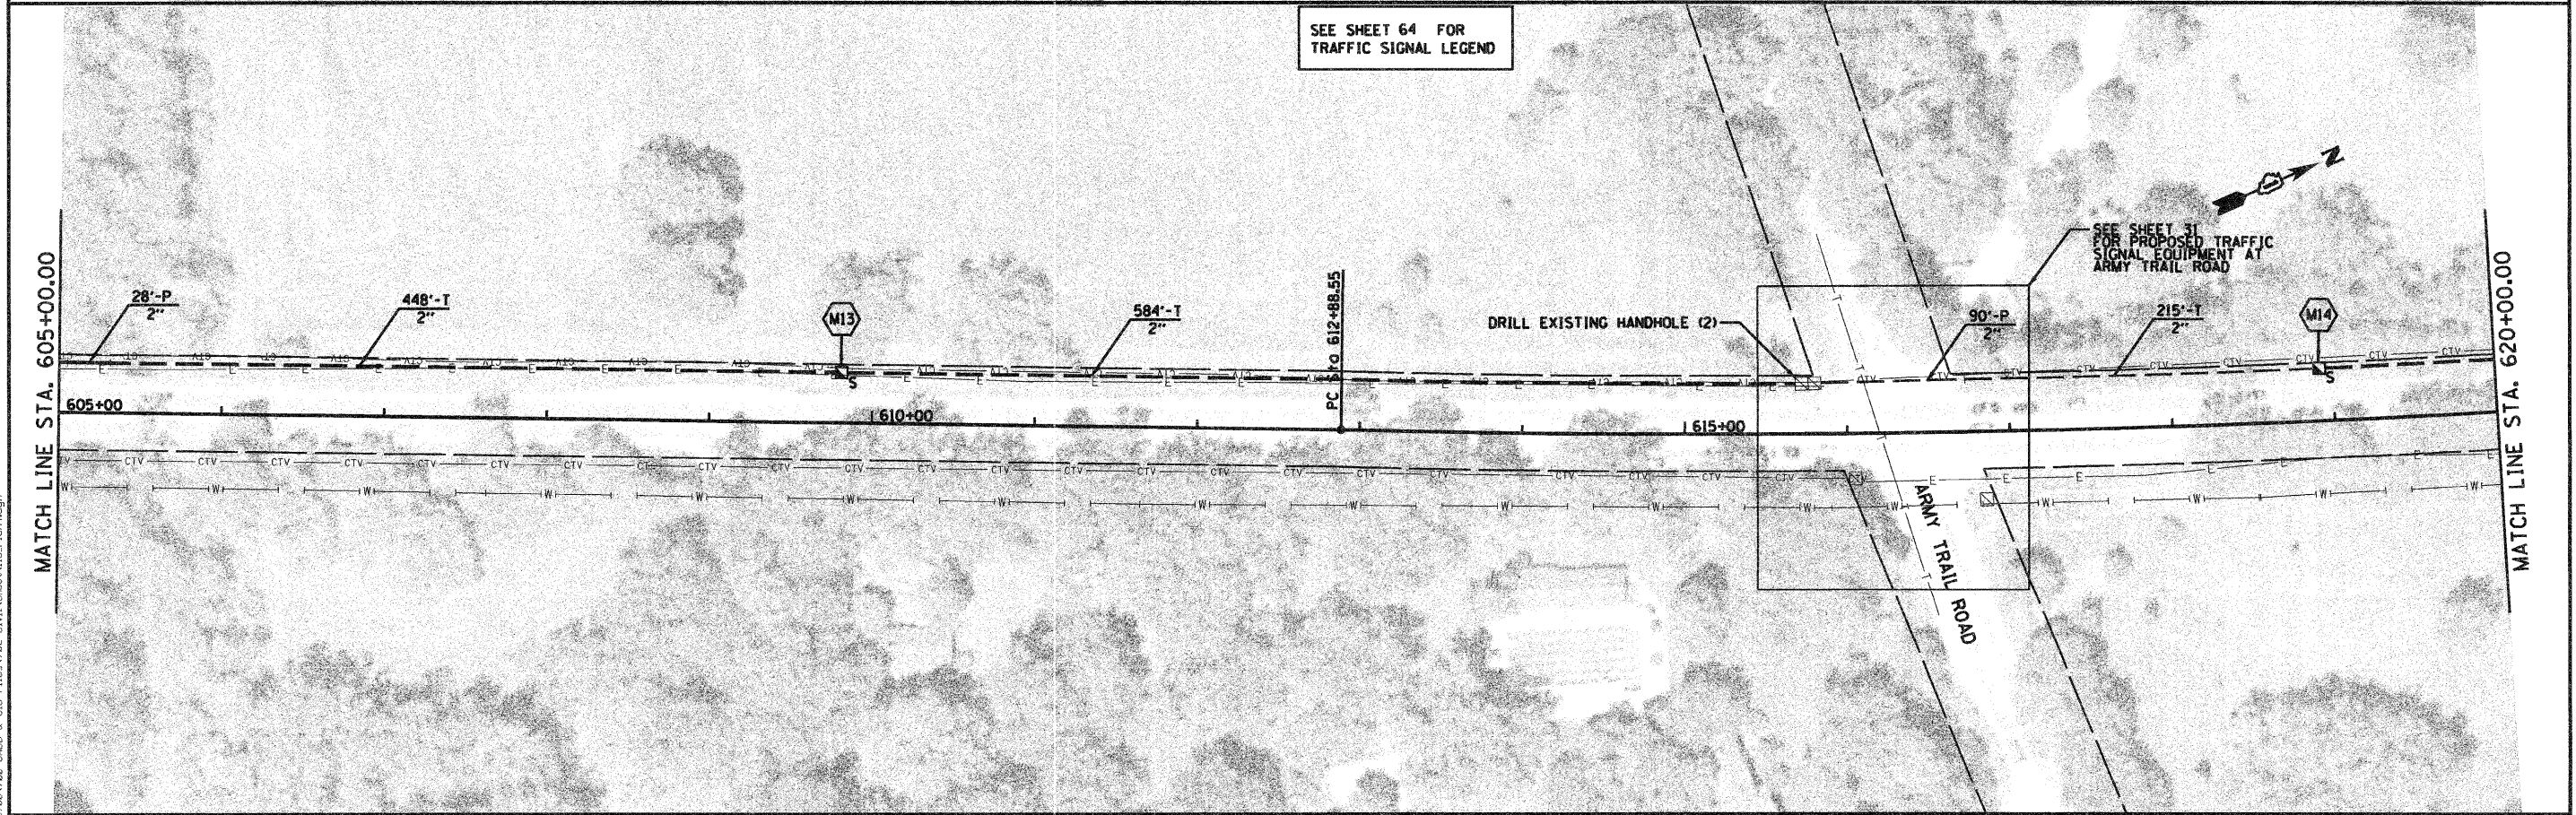


10/24/2011

PA-2011\936706\700 CAD & GIS Files\702 Civil\Sheet\15.Plot.dgn

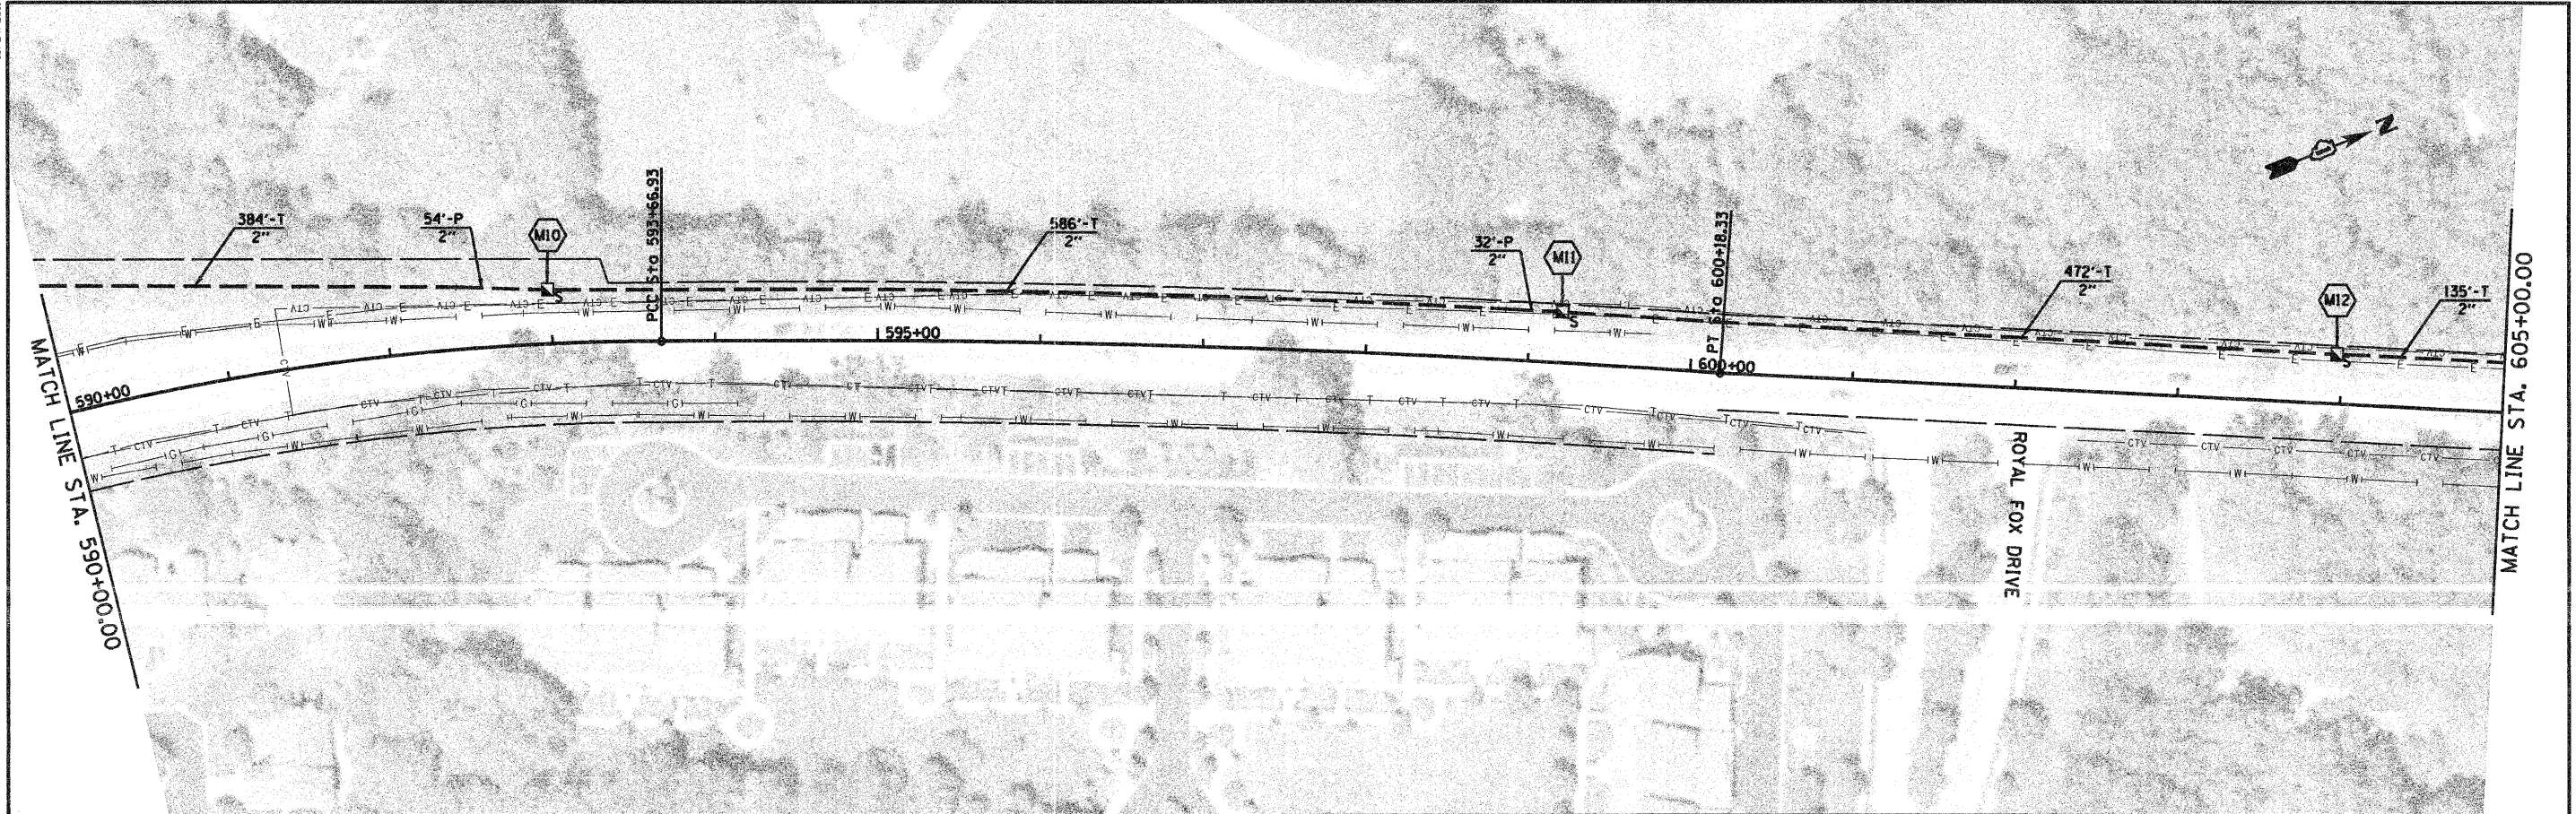

**JACOBS**  
 ONE NORTH FRANKLIN  
 CHICAGO IL, 60606  
 312-251-3000

USER NAME =  
 PLOT SCALE =  
 PLOT DATE = 10/24/2011

DESIGNED -	CH	REVISED -	
DRAWN -	MO, DI	REVISED -	
CHECKED -	KG	REVISED -	
DATE -	#DATE	REVISED -	

**KANE COUNTY**  
**DIVISION OF TRANSPORTATION**

**INTERCONNECT PLAN**  
**DUNHAM ROAD (SHEET 15 OF 22)**

SCALE: 1"=50'  
 SHEET NO. OF SHEETS STA. TO STA.

F.A.P. RTE. 360	SECTION 10-00403-00-TL	COUNTY KANE	TOTAL SHEETS 72	SHEET NO. 47
FED. ROAD DIST. NO.		ILLINOIS FED. AID PROJECT		
CONTRACT NO. 63648				