

PROFILE

SURVEYED
GRADES CHECKED
NOTE BOOK
NO.

DATE

BY

PLAN

NOTED
PLOT
NO.

DATE


BY

CHARTERED
ENGINEERING LTD.


3975 West Higgins Road, Suite 600
Chicago, Illinois 60608
(847) 823-0500

CB
BL

MATCH LINE STA. 110+00

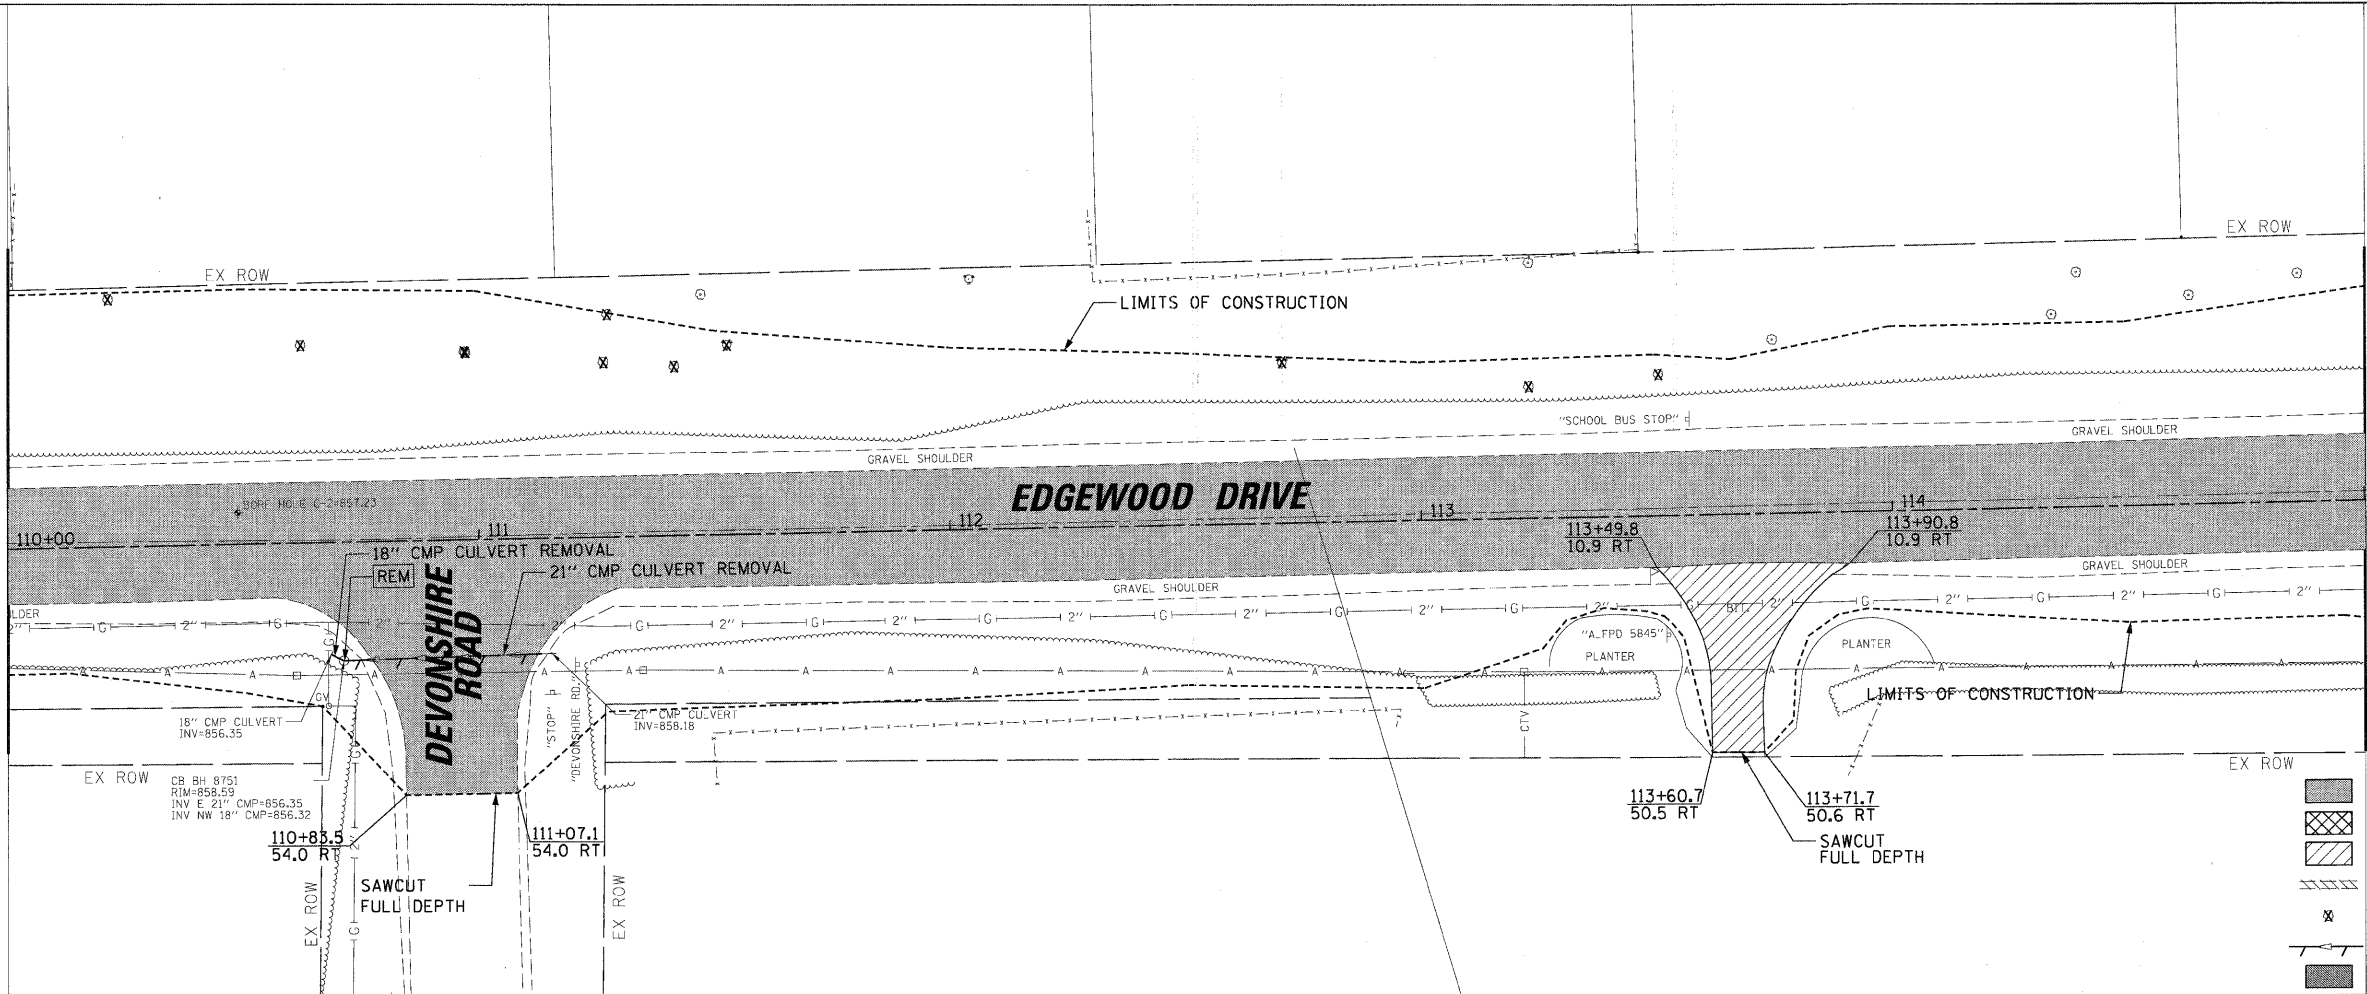


MATCH LINE STA. 115+00

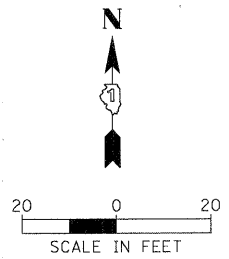

- LEGEND
- PAVEMENT REMOVAL
 - HMA SURFACE REMOVAL, 2 1/4"
 - DRIVEWAY REMOVAL
 - CURB & GUTTER REMOVAL
 - TREE REMOVAL
 - STORM SEWER / CULVERT REMOVAL
 - HMA SURF REMOVAL, BUTT JOINT

MATCH LINE STA. 115+00

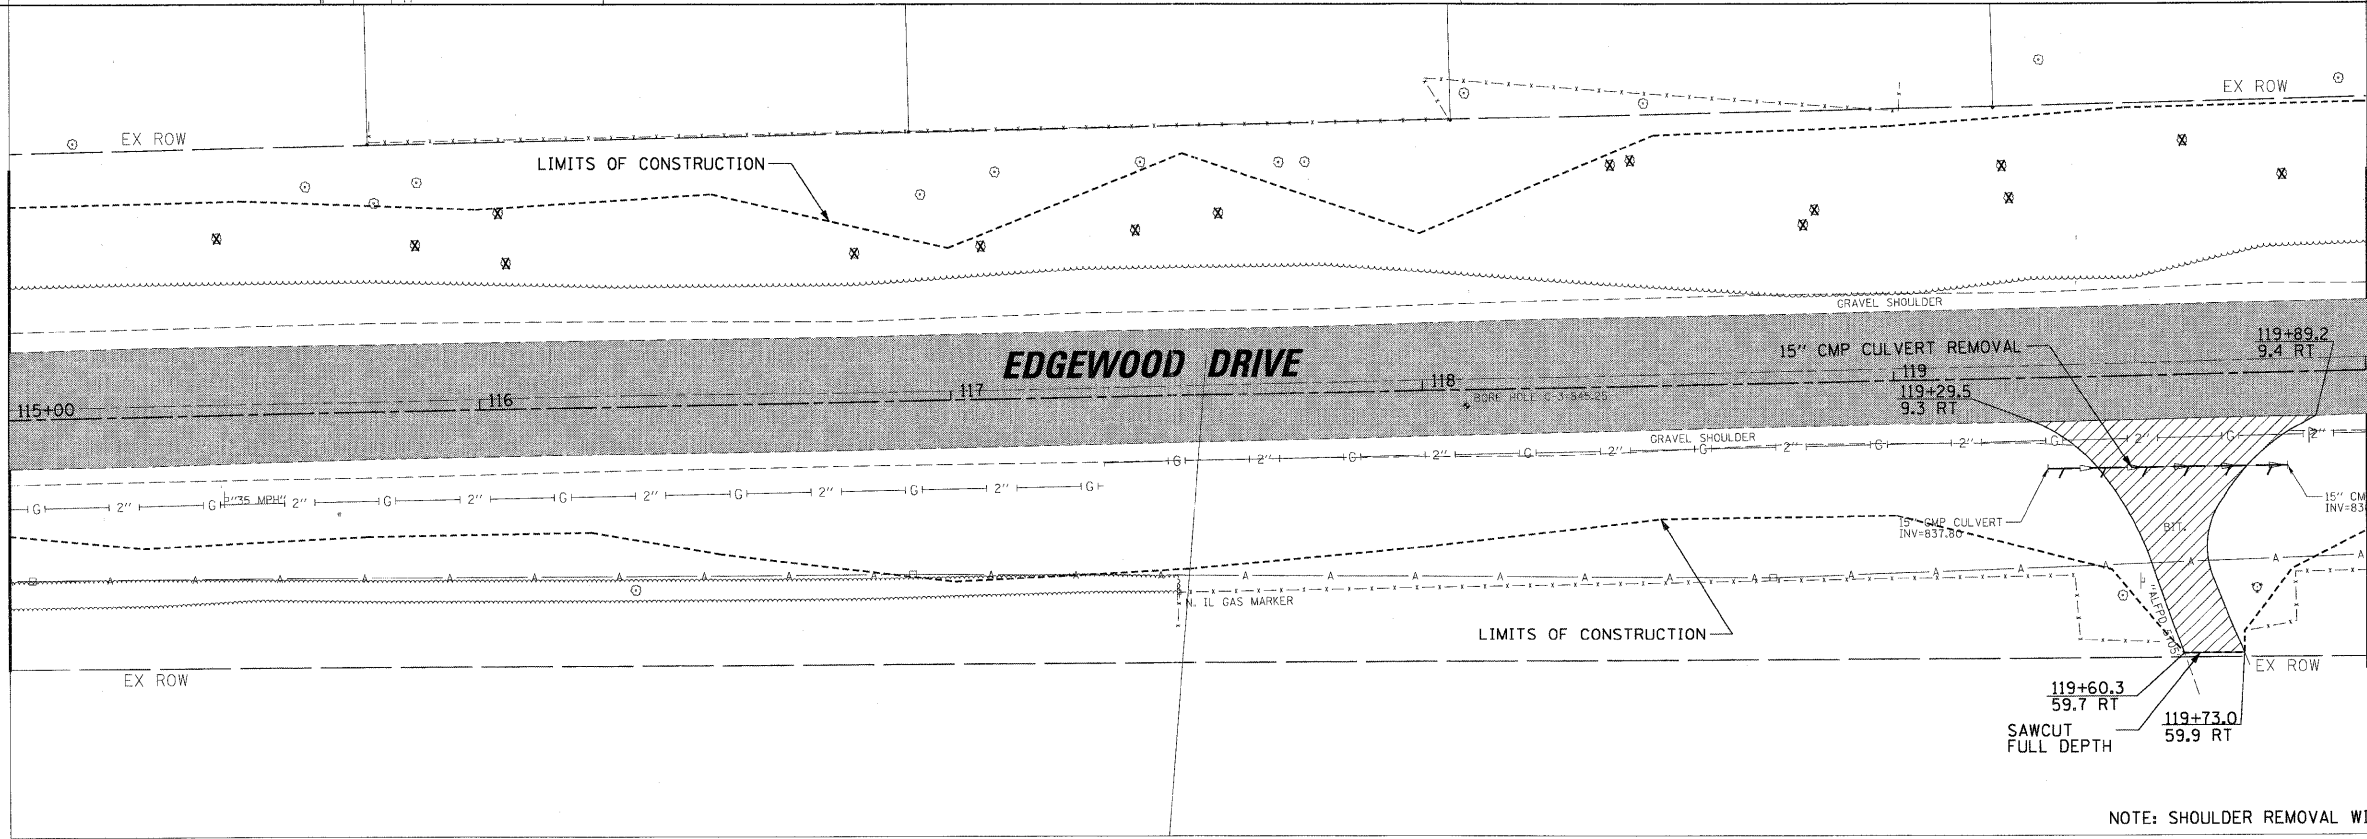

MATCH LINE STA. 120+00

NOTE: SHOULDER REMOVAL WILL BE PAID FOR AS EARTH EXCAVATION

FILE NAME =	USER NAME = mworman	DESIGNED -	REVISED -	STATE OF ILLINOIS DEPARTMENT OF TRANSPORTATION		EDGEWOOD DRIVE IMPROVEMENTS EXISTING CONDITIONS AND REMOVAL PLANS		F.A.U RTE.	SECTION	COUNTY	TOTAL SHEETS	SHEET NO.
N:\ALGONGQUIN\070273.00026\Civil\1\REM.0702	73.2.SHT	DRAWN -	REVISED -					4010	09-00078-00-WR	McHENRY	128	17
	PLOT SCALE = 20'	CHECKED -	REVISED -									
	PLOT DATE = 11/15/2011	DATE -	REVISED -									
				SCALE:		SHEET NO. OF SHEETS STA. TO STA.		ILLINOIS FED. AID PROJECT				