


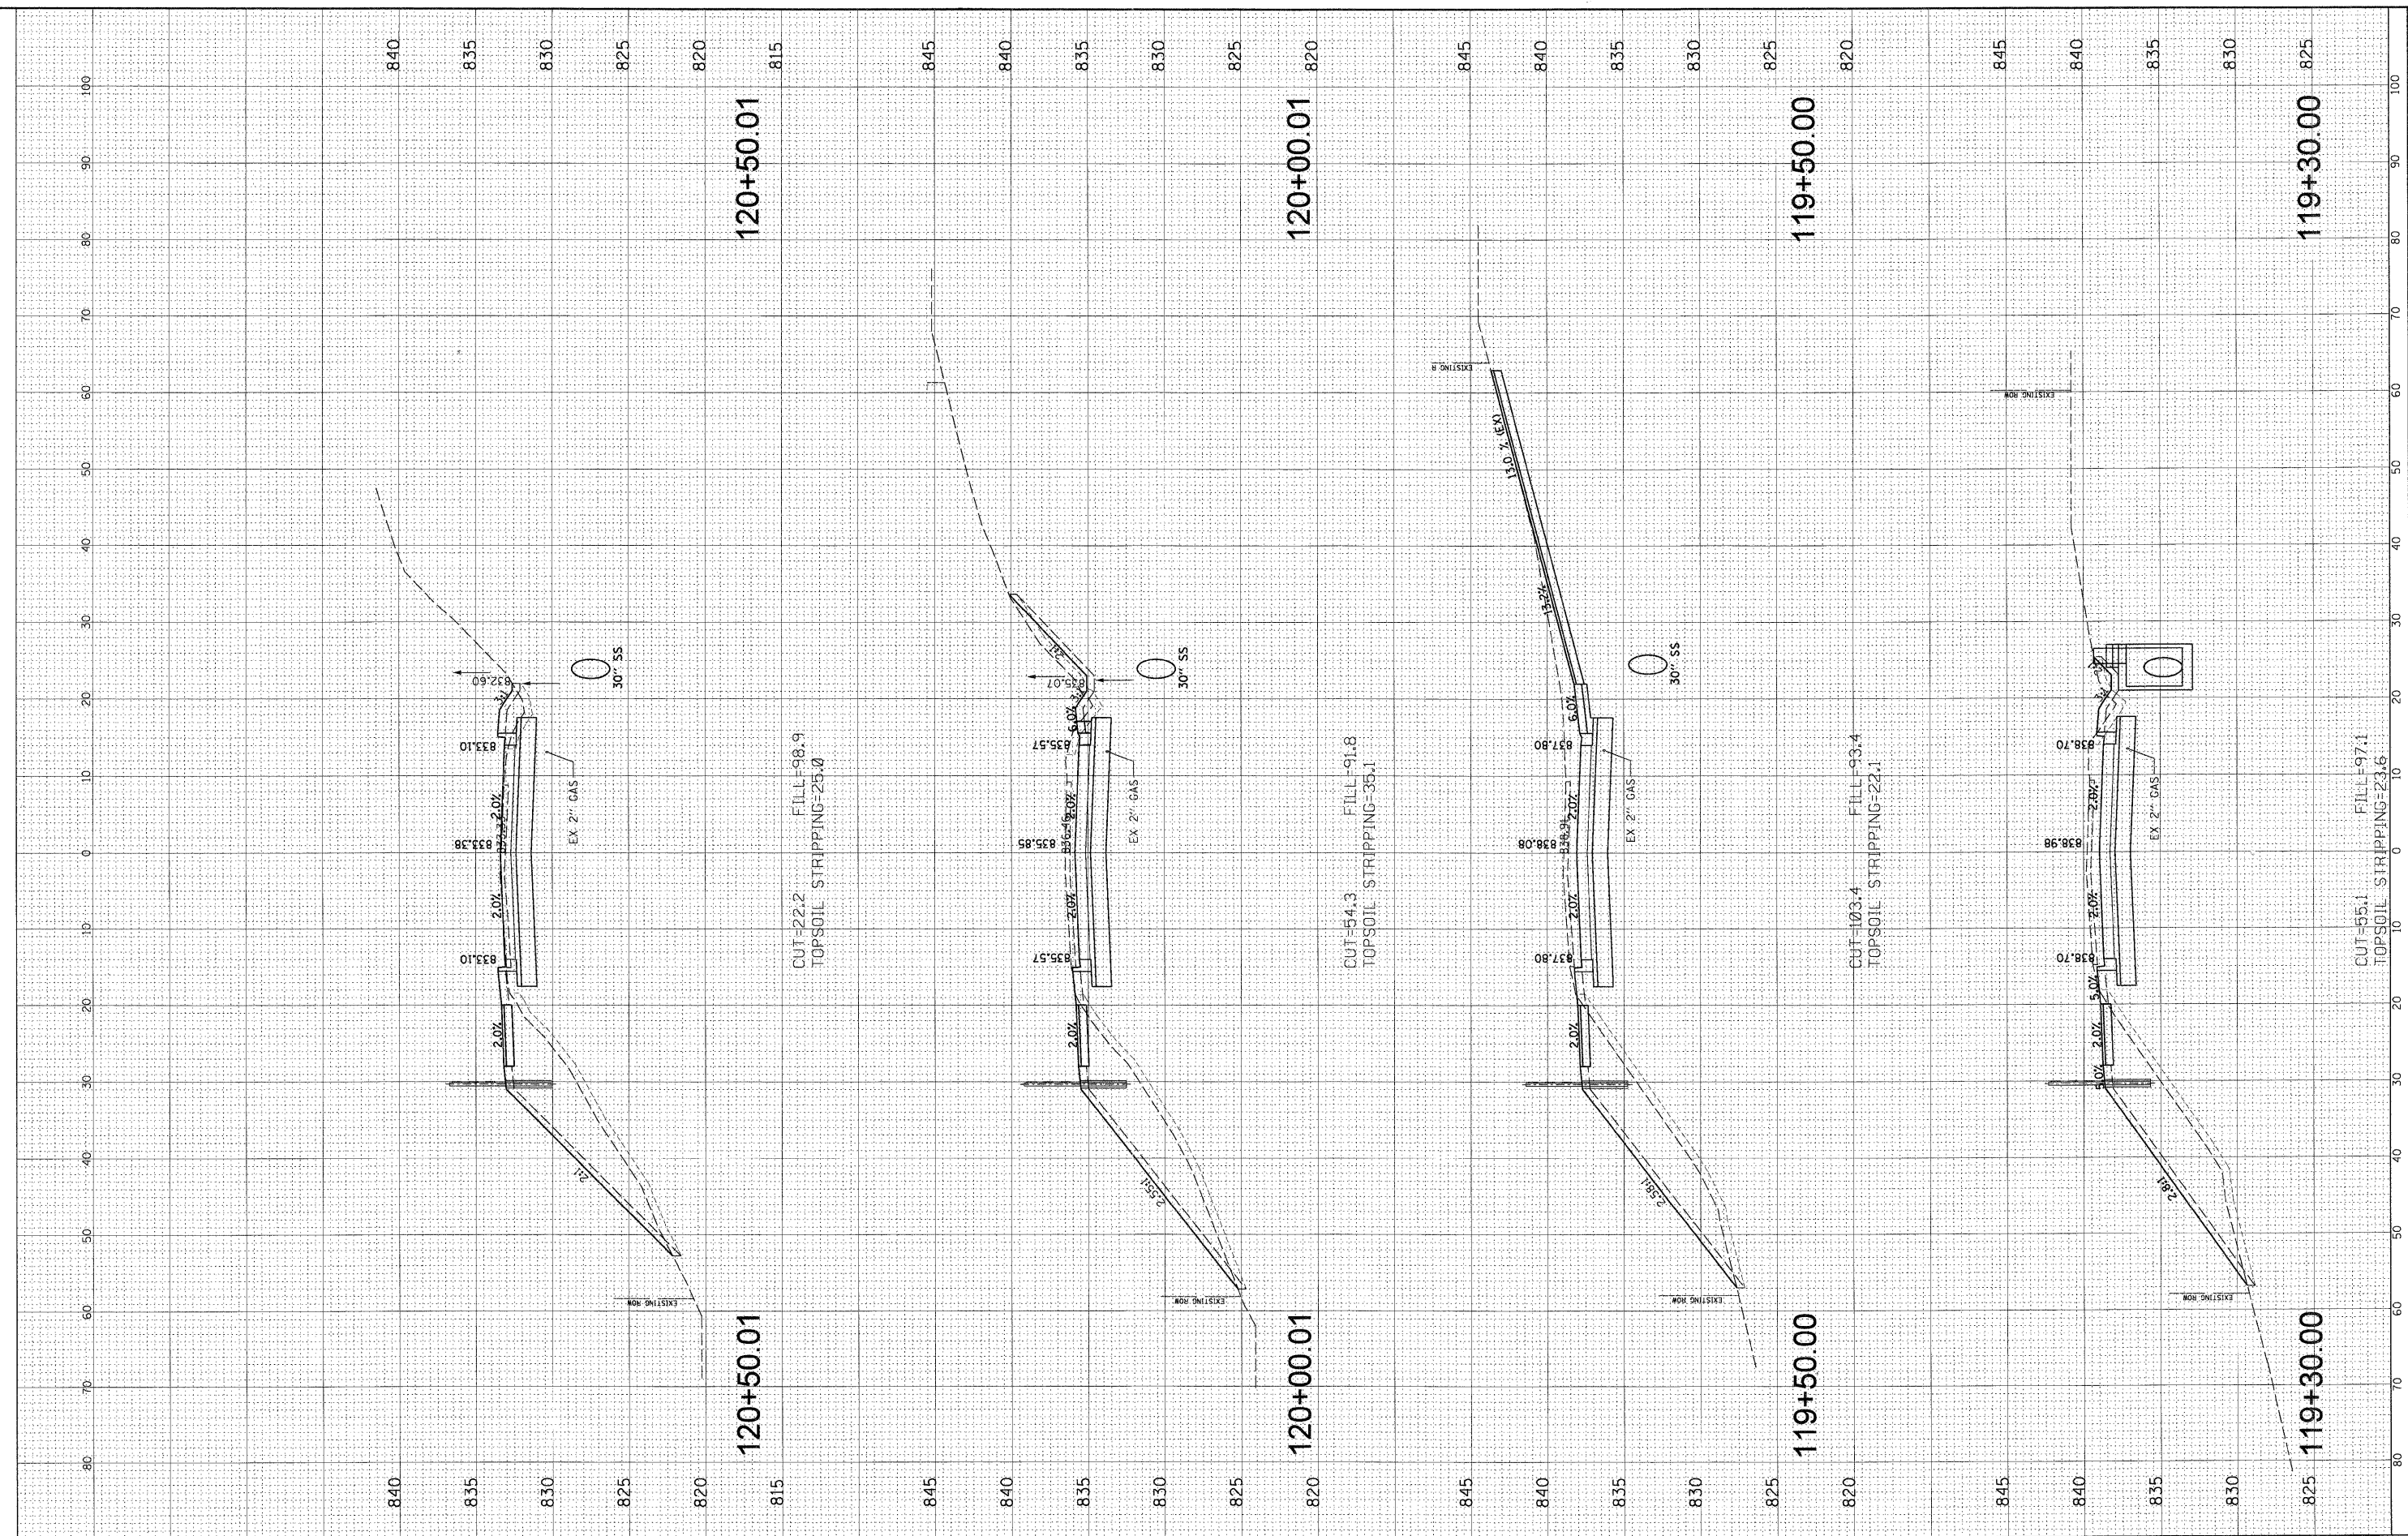

FILE NAME =	USER NAME = morman	DESIGNED - ABR	REVISED -	STATE OF ILLINOIS DEPARTMENT OF TRANSPORTATION	EDGEWOOD ROAD STA. 119 + 30.00 - STA. 120 + 50.01				F.A.P. RTE.	SECTION	COUNTY	TOTAL SHEETS	SHEET NO.
N:\ALGNGUIN\070273.00026\Civil\XS_070273.SHT	3.SHT	DRAWN - FPB	REVISED -						4010	09-00078-00-WR	McHENRY	128	108
PLOT SCALE = 10'	CHECKED - MJT	REVISED -	REVISED -		CONTRACT NO. 63655								
PLOT DATE = 11/15/2011	DATE -	REVISED -	REVISED -		SCALE:	SHEET NO.	OF SHEETS	STA.	TO STA.	FED. ROAD DIST. NO.	ILLINOIS FED. AID PROJECT		