


PROFILE	DESIGNED	BY	DATE
NOTE BOOK	PLOTTED		
NO.	NO.		
STRUCTURE NOTATIONS CHD			

PLAN	DESIGNED	BY	DATE
NOTE BOOK	PLOTTED		
NO.	NO.		
CADD FILE NAME			

CHRISTOPHER B. BURKE ENGINEERING LTD.
175 West Higgins Road, Suite 600
Bloomington, IL 61710-0006
(817) 823-0500

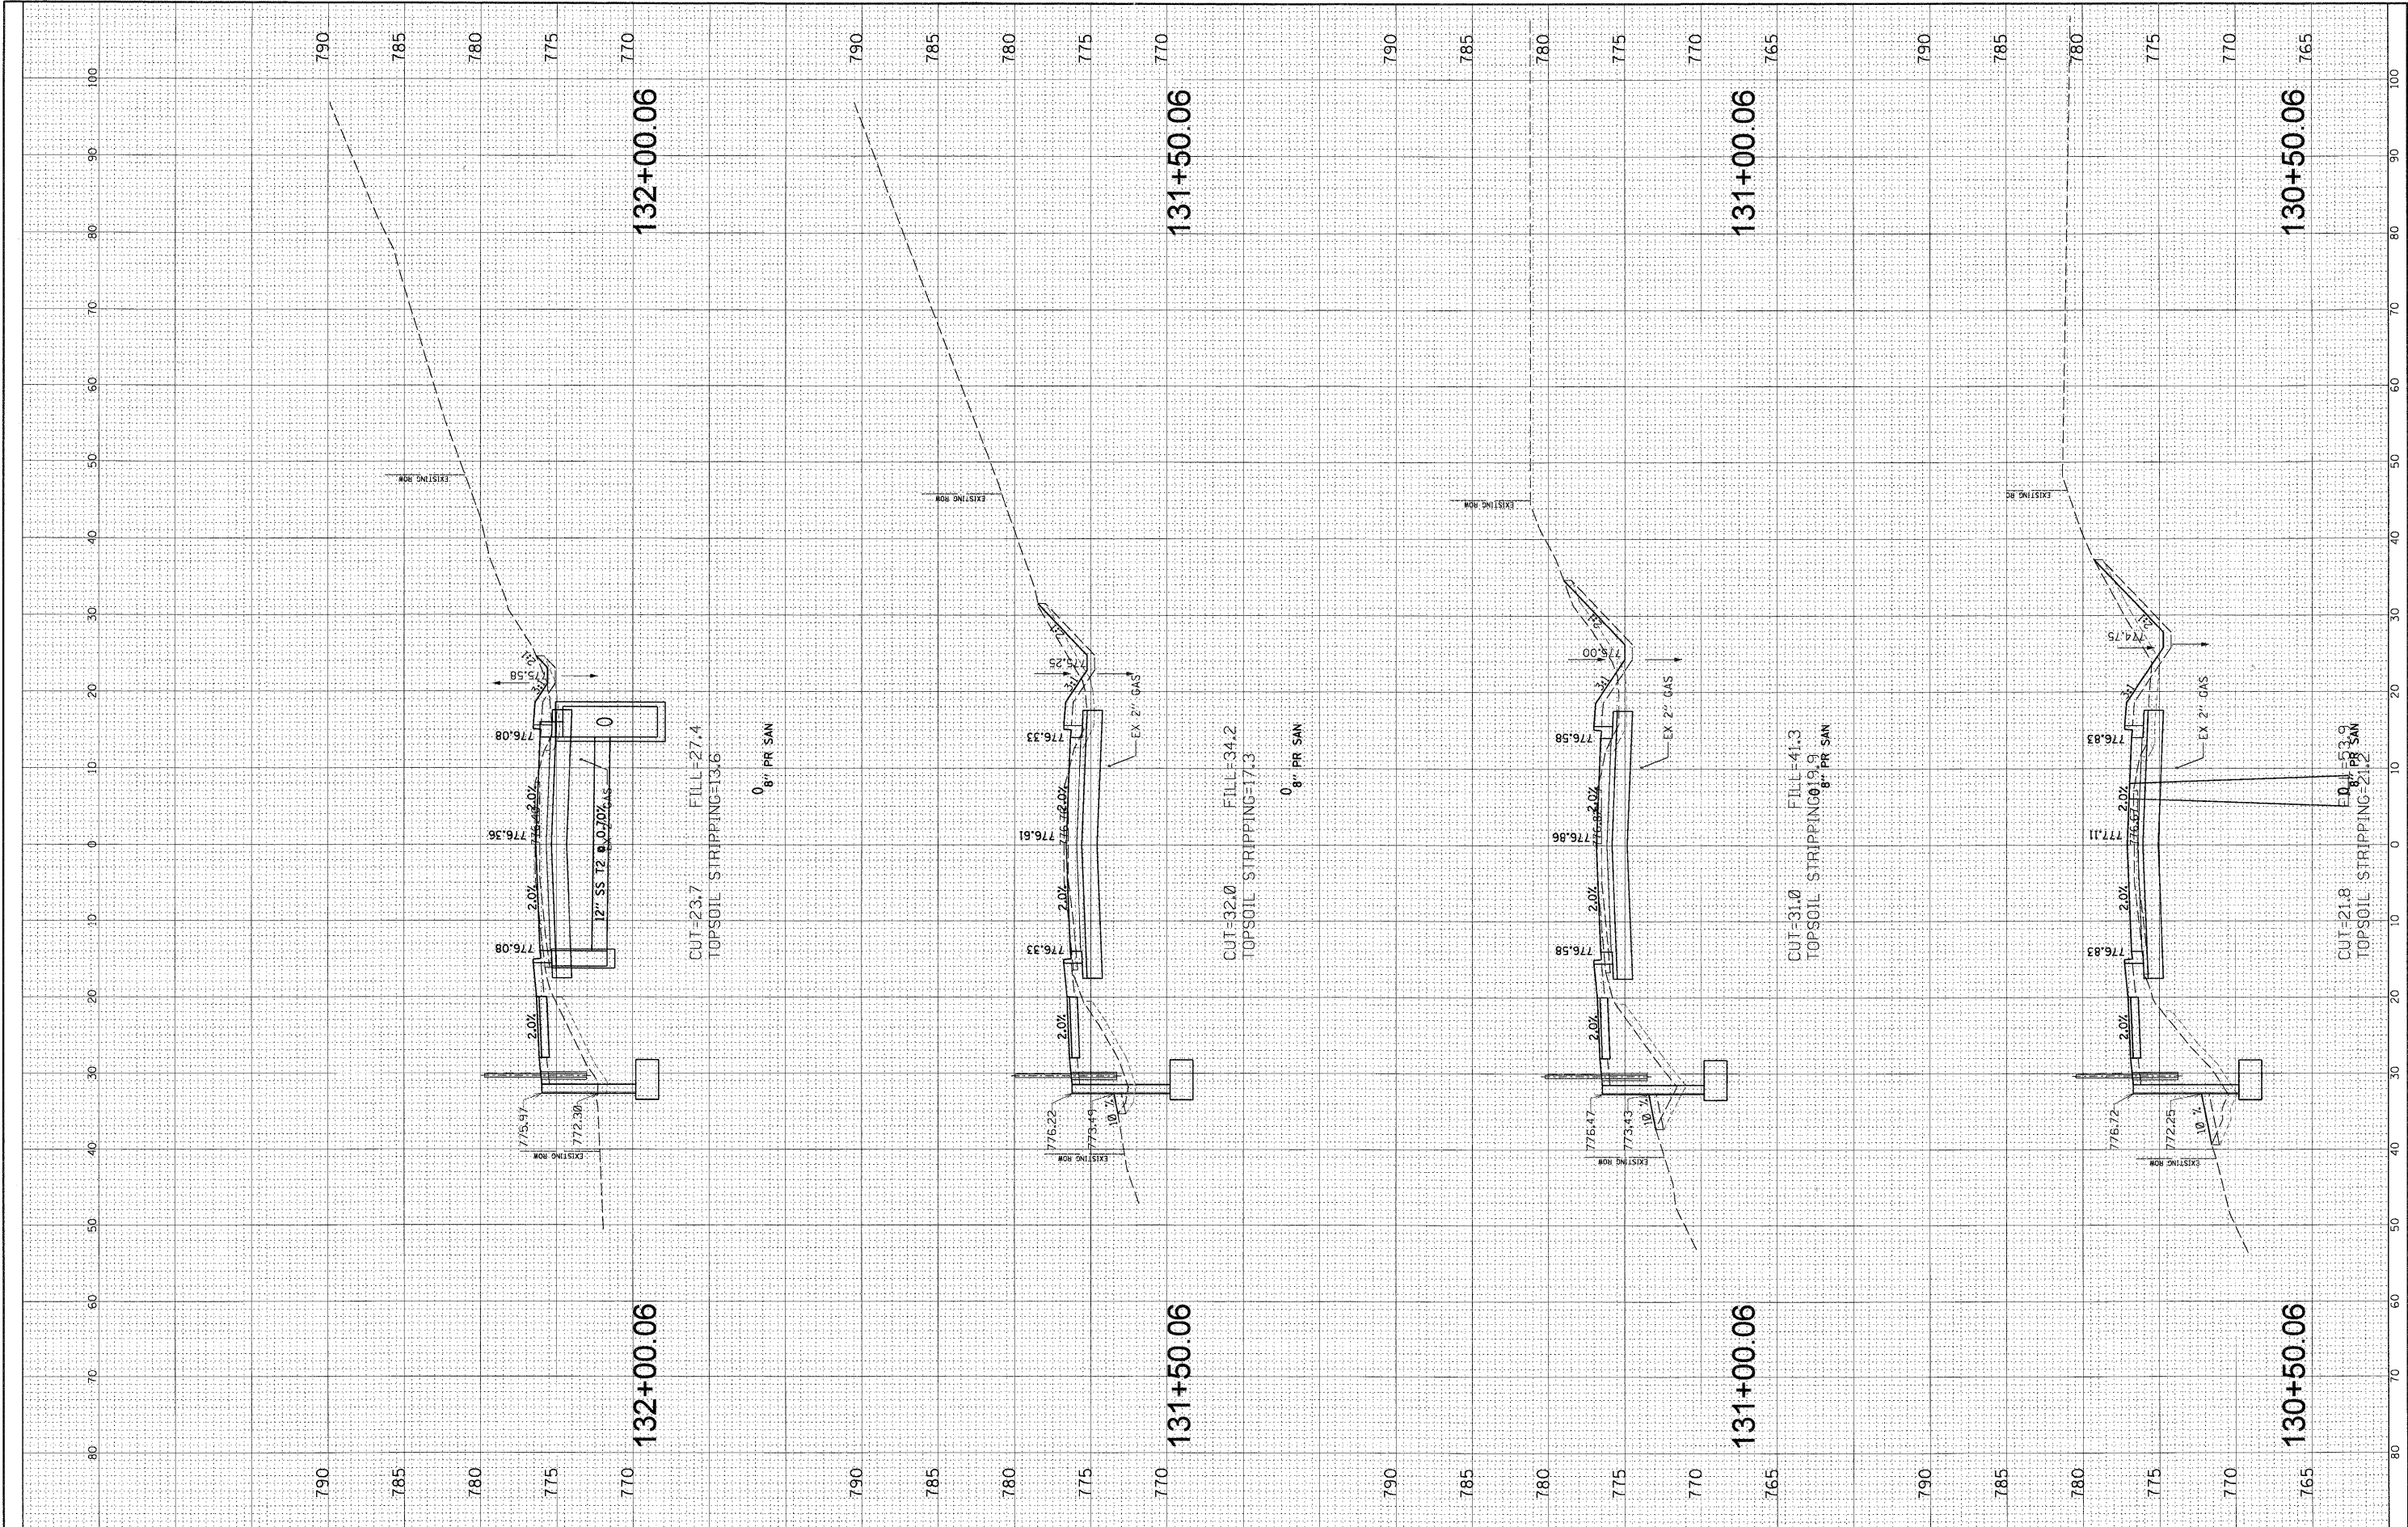

FILE NAME =	USER NAME = mworman	DESIGNED - ABR	REVISED -	STATE OF ILLINOIS DEPARTMENT OF TRANSPORTATION				EDGEWOOD ROAD STA. 130 + 50.06 - STA. 132 + 00.06				F.A.P. RTE.	SECTION	COUNTY	TOTAL SHEETS	SHEET NO.
N:\ALGONQUIN\070273\00026\Civil\XS_070273.SHT	PLOT SCALE = 10'	DRAWN - FPB	REVISED -									4010	09-00078-00-WR	McHENRY	128	115
	PLOT DATE = 11/15/2011	CHECKED - MJT	REVISED -									CONTRACT NO. 63655				
		DATE -	REVISED -									FED. ROAD DIST. NO. [ILLINOIS] FED. AID PROJECT				
				SCALE:				SHEET NO. OF SHEETS STA. TO STA.								