ELECTRICAL LOAD FOR INTERSECTION STREET WATTAGE BURNTIME COMPONENT NUMBER US 6 RED 35 YELLOW 8 12 9.5 GREEN 8 60 YELLOW ARROW LT. 4 5 6 GREEN ARROW LT. 10 11/10 50/50 4 50 4 8 WEST STREET RED 60 6 YELLOW 6 12 5 GREEN 6 9.5 35 YELLOW ARROW RT. 4 6 5 GREEN ARROW RT. 4 6 10 4 11/10 50/50 4 R 50 TRAFFIC SIGNAL CONTROLLER 100 CABINET UPS 50 100

THERE MAY BE ADDITIONAL ELECTRICAL LOADS DUE TO LIGHTING AND EMERGENCY VEHICLE DETECTION EQUIPMENT. AGENCY RESPONSIBLE FOR TRAFFIC SIGNAL ENERGY CHARGES: CITY OF PERU

FILE NAME =

0366B55-SHT-TS-CABLE-PERU-US6-WEST.DGN

USER NAME = --

PLOT SCALE = 1" = 20"

PLOT DATE = 10/11

CONSTRUCTION NOTES:

MODIFY EXISTING CONTROLLER CABINET.

INSTALL UNINTERRUPTABLE POWER SUPPLY.

REMOVE AND REPLACE EIGHT (8) 4-SECTION HEADS WITH LED SIGNAL HEADS.

REMOVE AND REPLACE EIGHT (8) PEDESTRIAN HEADS WITH LED PEDESTRIAN HEADS WITH COUNT DOWN TIMERS.

REMOVAL OF THE FOLLOWING ITEMS SHALL BE PAID FOR AS REMOVE EXISTING

TRAFFIC SIGNAL EQUIPMENT:

4 EACH - SIGNAL HEAD, 1-FACE, 4-SECTION, BRACKET MOUNTED

4 EACH - SIGNAL HEAD, 1-FACE, 4-SECTION, MAST ARM MOUNTED 8 EACH - PEDESTRIAN SIGNAL HEAD, 1-FACE, BRACKET MOUNTED

THE RED BALLS OF THE NEW MAST ARM MOUNTED 5-SECTION SIGNAL HEADS SHALL BE POSITIONED TO MATCH THE EXISTING LOCATION OR TO PROVIDE 16' MINIMUM VERTICAL CLEARANCE, WHICHEVER IS GREATER.

BRACKET MOUNTED SIGNAL HEADS SHALL MATCH EXISTING LOCATION.

THE EXISTING MAST ARM MOUNTED 3-SECTION SIGNAL HEAD FOR EASTBOUND US 6 STREET TRAFFIC SHALL BE ADJUSTED VERTICALLEY SO THAT IT'S RED BALL WILL LINE UP WITH THE RED BALL OF THE NEW 5-SECTION SIGNAL HEAD. THIS WORK WILL REQUIRE ALTERATION OR REPLACEMENT OF COMPONENTS OF THE MOUNTING SYSTEM TO ALLOW FOR AND TO CLOSE OPENINGS FOR WIRING. THIS WORK WILL BE PAID FOR AS RELOCATE EXISTING TRAFFIC SIGNAL EQUIPMENT.

HOLES IN TRAFFIC SIGNAL POSTS OR MAST ARM POLES RESULTING FROM REMOVAL OF 4-SECTION SIGNAL HEADS SHALL BE COVERED WITH STAINLESS STEEL PLATES AND MOUNTING HARDWARE. THIS WORK SHALL BE CONSIDERED INCLUDED IN THE COST OF REMOVE EXISTING TRAFFIC SIGNAL EQUIPMENT.

PERU	US 6 (FOURTH ST.) & WEST ST.		
ITEM NO.	DESCRIPTION	UNIT	TOTAI QUANTI
86200300	UNINTERRUPTABLE POWER SUPPLY, EXTENDED	EACH	
88040150	SIGNAL HEAD, POLYCARBONATE, LED, 1-FACE, 5-SECTION, BRACKET MOUNTED	EACH	
88040160	SIGNAL HEAD, POLYCARBONATE, LED, 1-FACE, 5-SECTION, MAST ARM MOUNTED	EACH	<u> </u>
88102825	PEDESTRIAN SIGNAL HEAD, POLYCARBONATE, LED, 1-FACE, BRACKET MOUNTED WITH COUNT DOWN TIMER	EACH	
88200410	TRAFFIC SIGNAL BACKPLATE, LOUVERED, FORMED PLASTIC	EACH	<u> </u>
89501250	RELOCATE EXISTING TRAFFIC SIGNAL EQUIPMENT	EACH	<u> </u>
89502210	MODIFY EXISTING CONTROLLER CABINET	EACH	<u> </u>
89502375	REMOVE EXISTING TRAFFIC SIGNAL EQUIPMENT	EACH	

REVISED

REVISED

REVISED

REVISED -

DESIGNED -

- ARR/NV


JKC

10/11

DRAWN

DATE

CHECKED

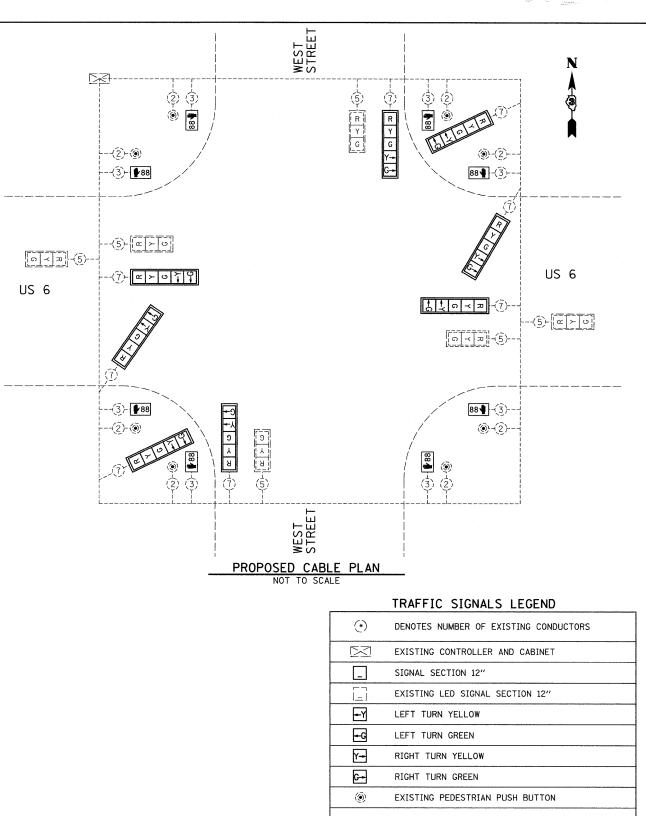

	SIGNAL SECTION 12"
	EXISTING LED SIGNAL SECTION 12"
	LEFT TURN YELLOW
 G	LEFT TURN GREEN
Y-	RIGHT TURN YELLOW
G-	RIGHT TURN GREEN
(9)	EXISTING PEDESTRIAN PUSH BUTTON
₽88	PROPOSED WALK/DON'T WALK WITH COUNT DOWN TIMER
	TRAFFIC SIGNAL BACKPLATE
	EXISTING LED TRAFFIC SIGNAL

BURFALL & LASALLE COUNTY

TRAFFIC SIGNAL CABLE PLAN PERU - US 6 (FOURTH ST.) & WEST STREET

SCALE: 1" = 20' SHEET NO. __ OF __ SHEETS STA. ____

SECTION D-3 LED RETROFIT 2012-2 CONTRACT NO. 66B55

STATE OF ILLINOIS **DEPARTMENT OF TRANSPORTATION**