
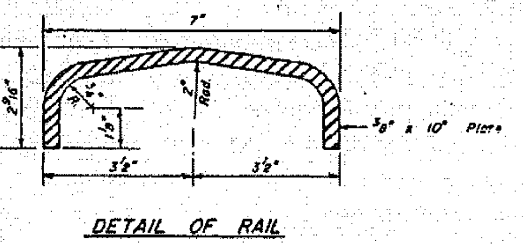
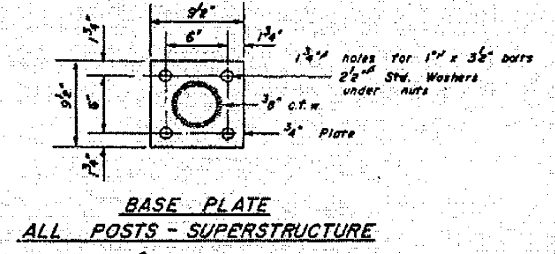
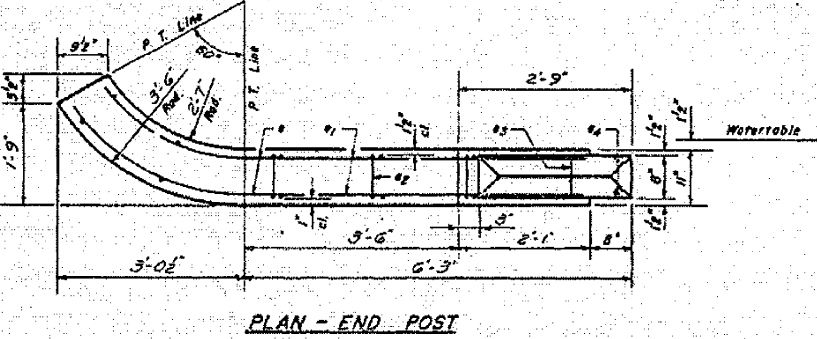
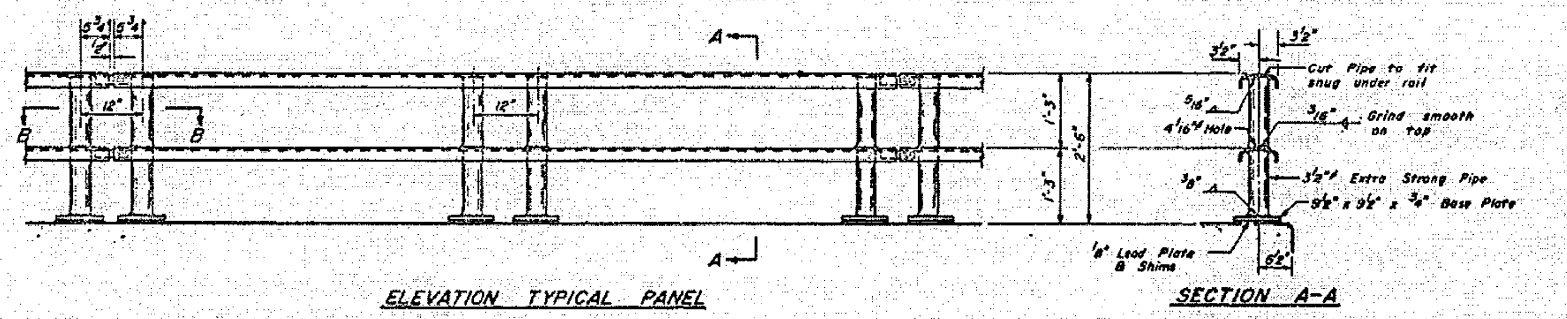
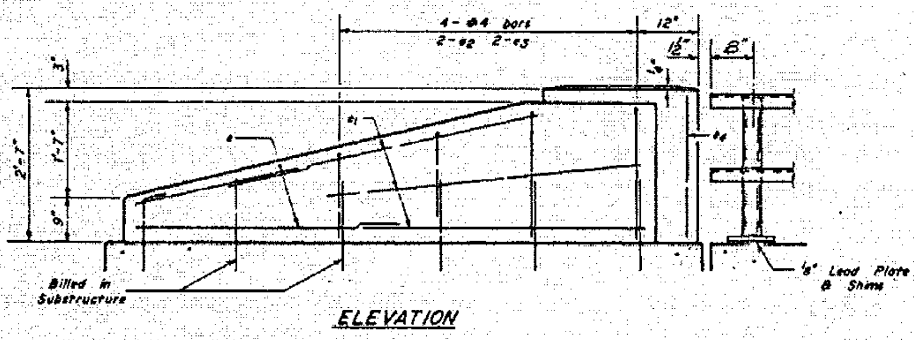
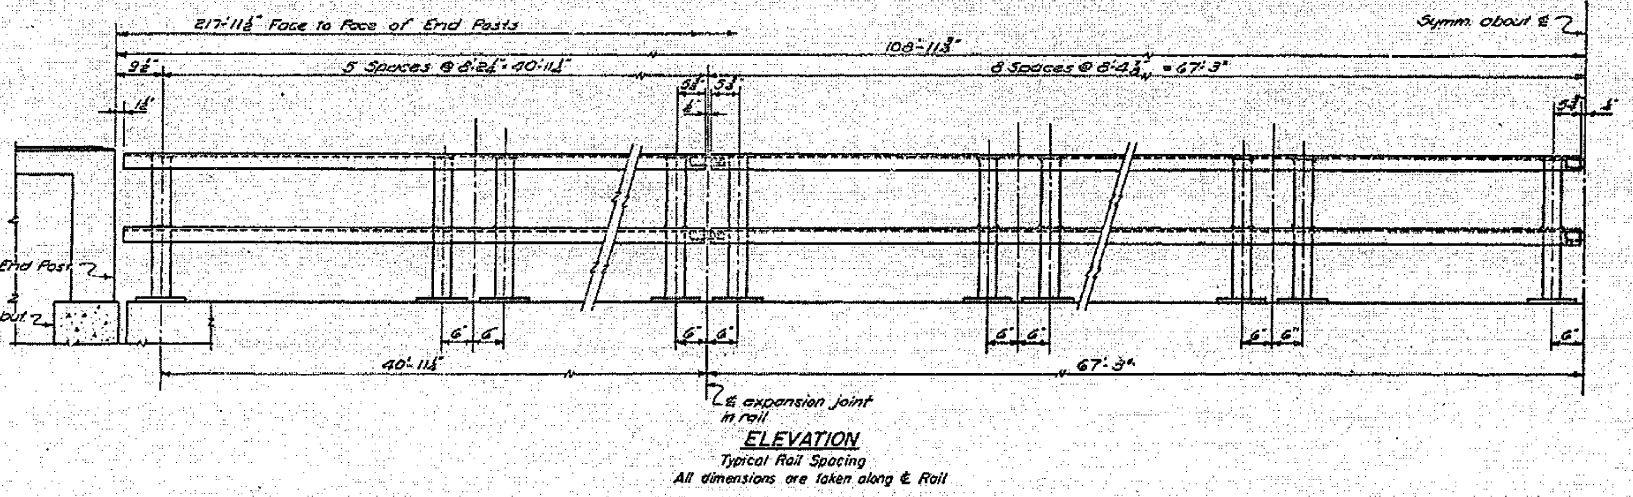


STATE OF ILLINOIS
DEPARTMENT OF PUBLIC WORKS & BUILDINGS
DIVISION OF HIGHWAYS

PROJECT NO.	SECTION	COUNTY	SHEET NO.	SHEET NO.
FA.1.57	10-33HB	CHAMPAIGN	19	11
100-1010-011	100-1010-011	100-1010-011	100-1010-011	100-1010-011


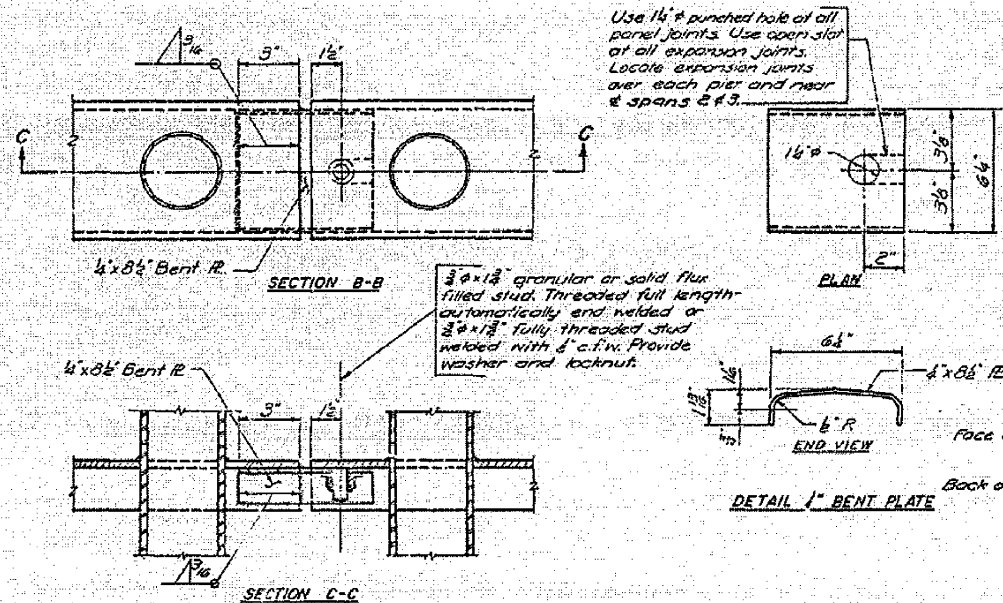


BILL OF MATERIAL	
CLASS X Concrete	QTY. 2.3
Reinforcement Bars	Lbs. 186
Metal Handrail	Lm.Ft. 435

GENERAL NOTES
Rails to be adjusted to true alignment after curbs have been poured. Provide 1\"/>

DESIGNED	19
CHECKED	CBP 5-25-60
DRAWN	W. A. Seaton
CHECKED	GWZ 7-21-60

Bar	No.	Size	Length	Shape
#1	16	#4	4'-6"	
#2	24	#4	5'-0"	
#3	8	#4	3'-4"	
#4	8	#4	5'-0"	
#5	8	#4	2'-3"	

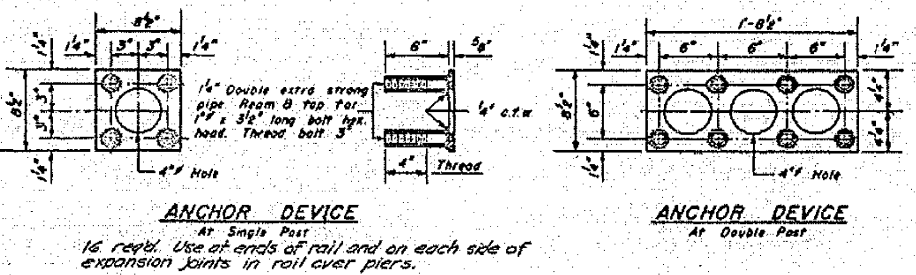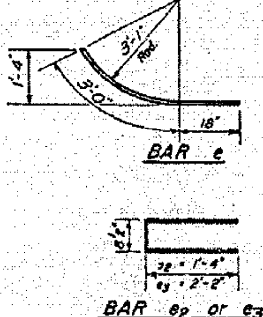

HANDRAIL DETAILS
F.A.I. RTE. 57 SEC. 10-33HB
CHAMPAIGN COUNTY
STA. 403+34.43

JOB NO. 394-V7