



## **ADA SIDEWALK ACCESSIBILITY RAMPS METHOD 1**

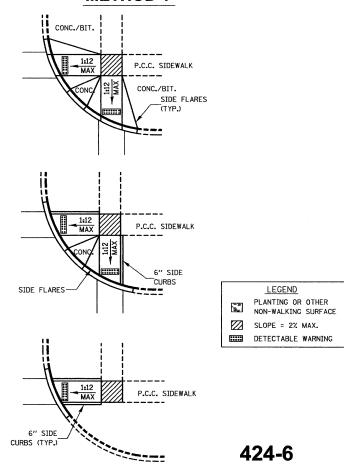


**TYPICAL CURB APPLICATIONS FOR METHOD 1** 

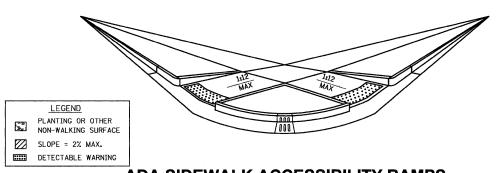


## ADA SIDEWALK ACCESSIBILITY RAMPS **METHOD 1 PERSPECTIVE WITH SIDE CURBS**

424-7

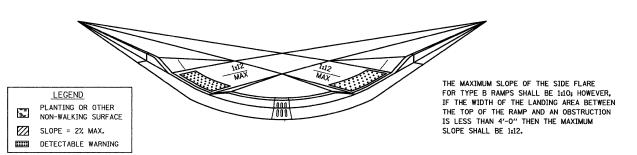

## **ADA SIDEWALK ACCESSIBILITY RAMPS METHOD 1 PERSPECTIVE WITH SIDE FLARES**

424-8

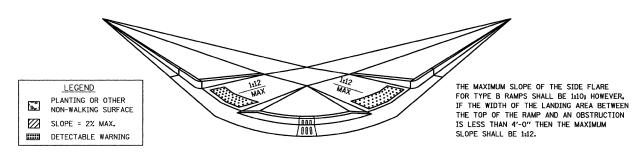

## **ADA SIDEWALK ACCESSIBILITY RAMPS** METHOD 1 PERSPECTIVE WITH SIDE CURBS AND SIDE FLARES

424-9

DRAWN BY: CHAMS CHECKED BY: JKC

CHAMLING

MORRIS ILLINOIS

FAU 5952 (US 6) SECTION 10-00083-00-TL CITY OF MORRIS **GRUNDY COUNTY** 

CONTRACT NO. 87486 CONSTRUCTION CURRENT AS OF: 10/11 SCALE: AS NOTED SHEET 41 FILE NO.: 6969.00 Y-

**DETAILS**