


RTE.	SECTION	COUNTY	TOTAL SHEETS	SHEET NO.
FA180	(50-2)HR	LA SALLE	460	51
STA.		TO STA.		
FED. ROAD DIST. NO.		ILLINOIS FED. AID PROJECT		

CONTRACT NO. 86603

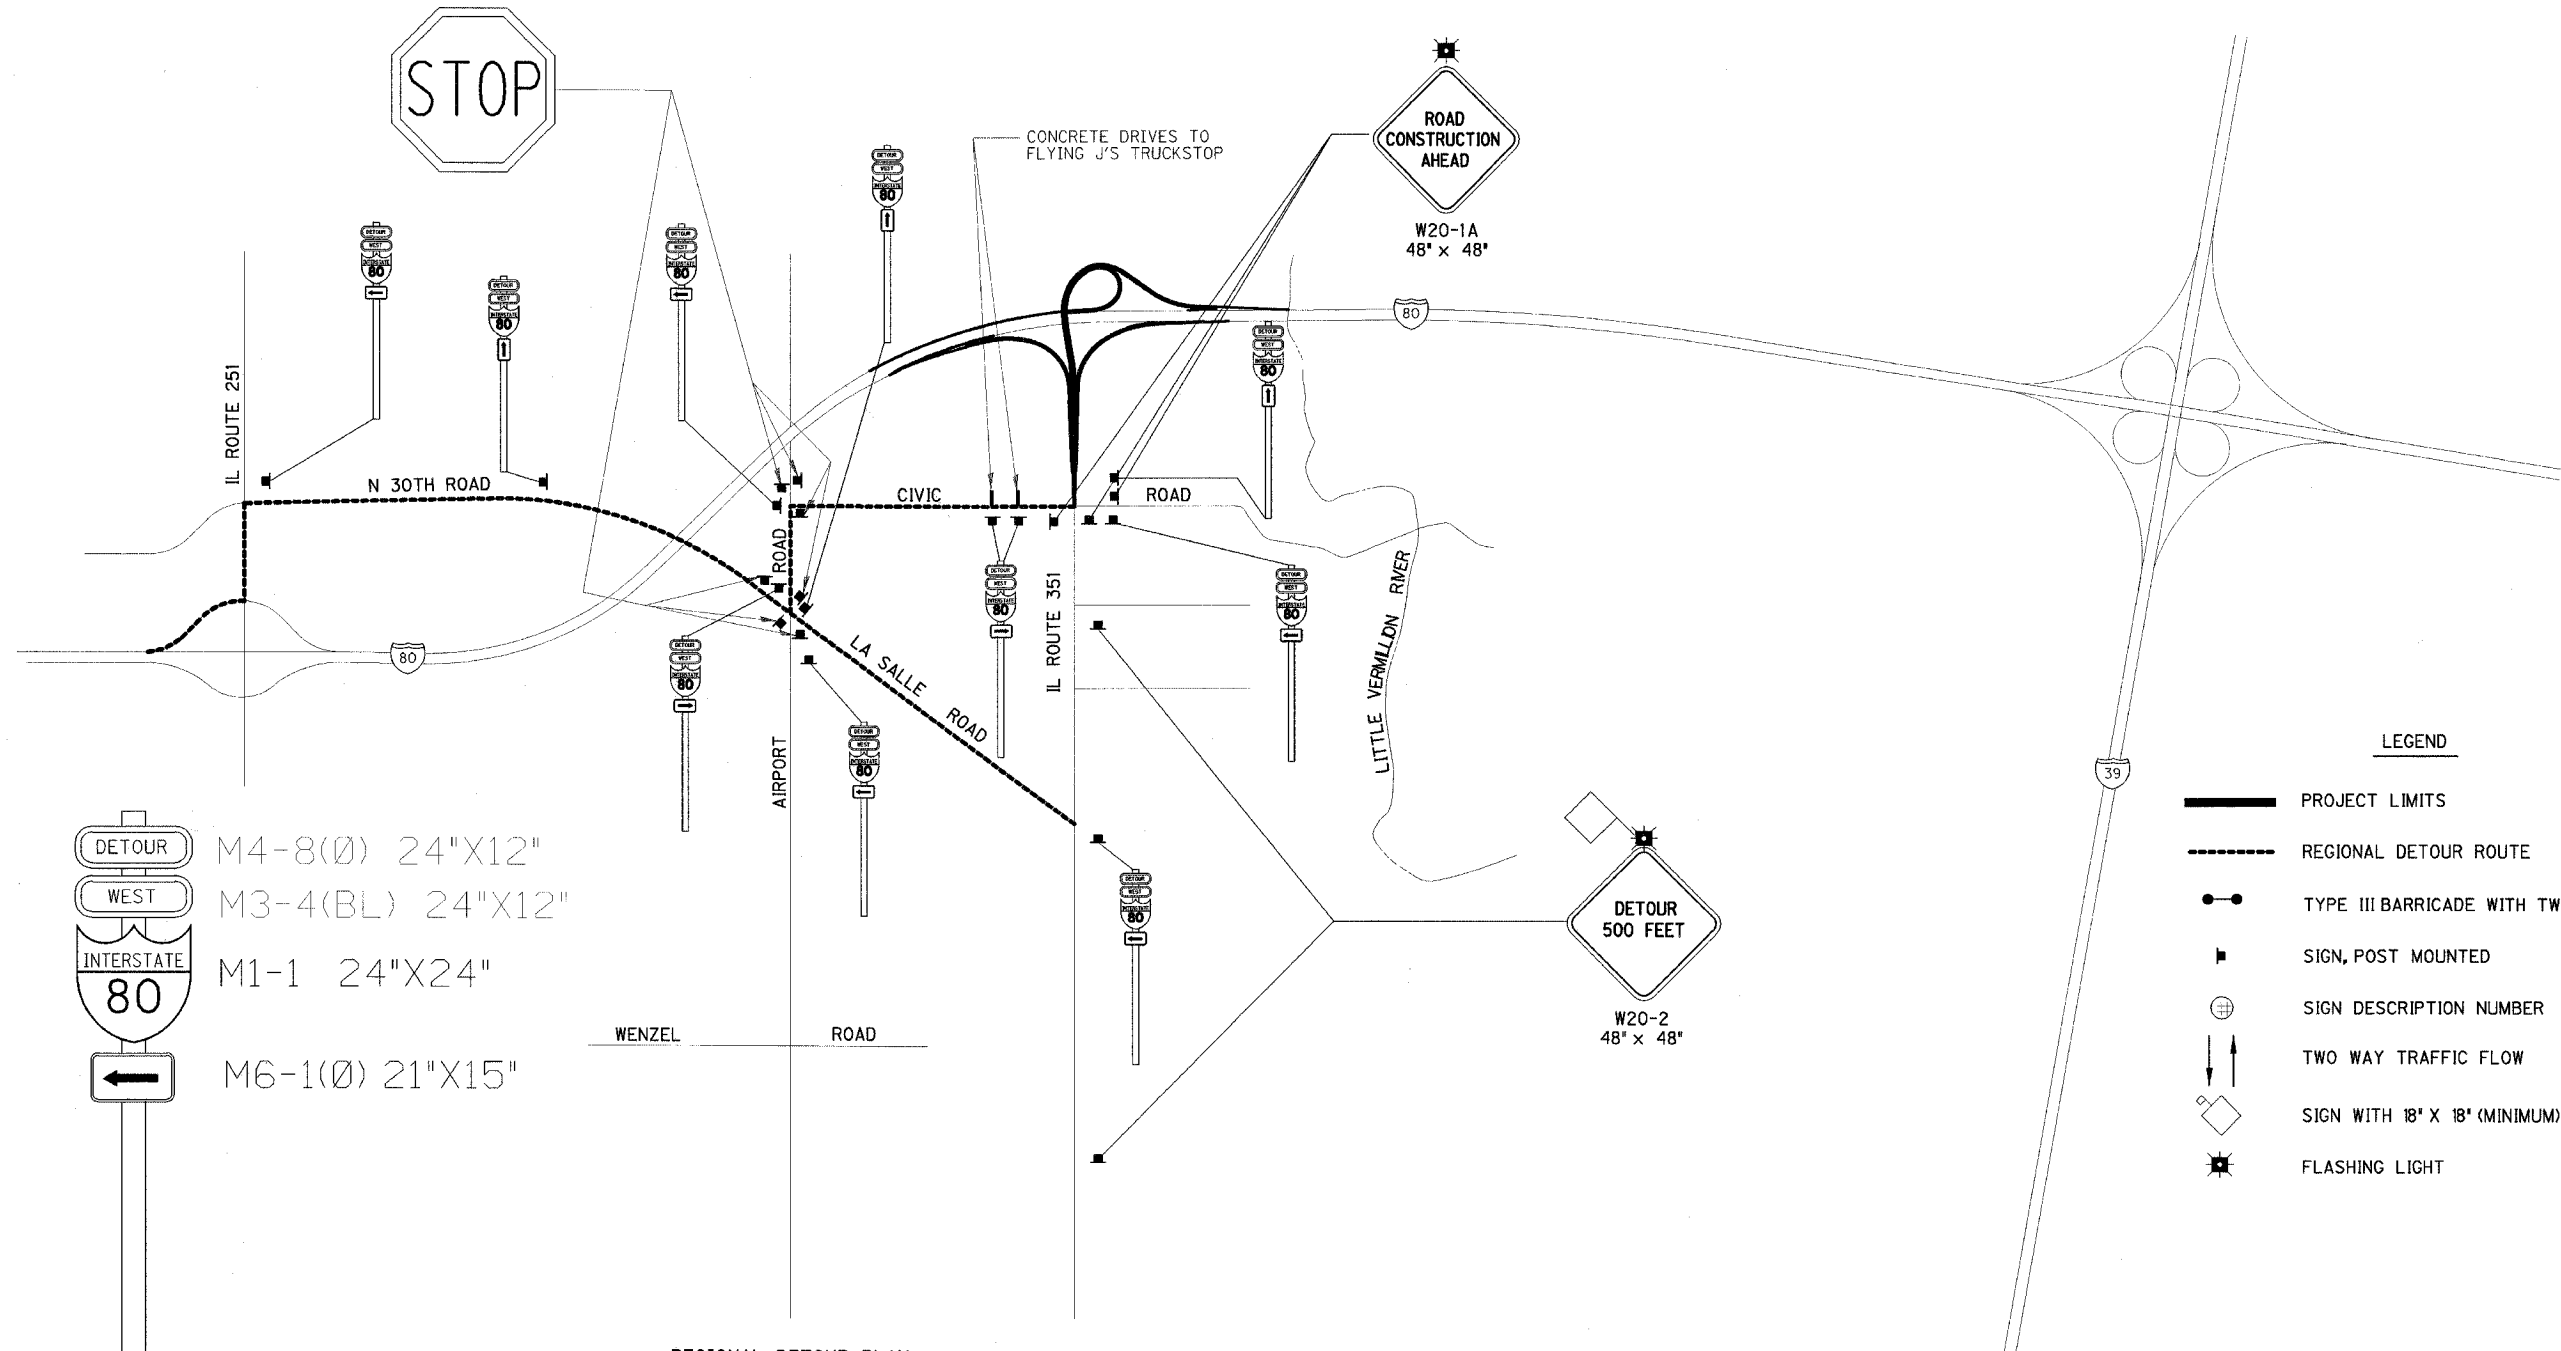

- M4-8(Ø) 24"X12"
- M3-4(BL) 24"X12"
- M1-1 24"X24"
- M6-1(Ø) 21"X15"

LEGEND

- PROJECT LIMITS
- REGIONAL DETOUR ROUTE
- TYPE III BARRICADE WITH TWO STEADY BURNING LIGHTS
- SIGN, POST MOUNTED
- SIGN DESCRIPTION NUMBER
- TWO WAY TRAFFIC FLOW
- SIGN WITH 18' X 18' (MINIMUM) ORANGE FLAG ATTACHED
- FLASHING LIGHT

- NOTES:**
- REGIONAL DETOUR ROUTE SHALL BE USED FOR I-80 WB RAMP TRAFFIC DURING CONSTRUCTION.
 - ALL SIGNING SHOWN SHALL BE INCLUDED IN THE CONTRACT LUMP SUM PRICE FOR TRAFFIC CONTROL AND PROTECTION (DETOUR D).

REGIONAL DETOUR PLAN
NOT TO SCALE

**DETOUR SIGN
DETAIL**

REVISIONS	NAME

ILLINOIS DEPARTMENT OF TRANSPORTATION

REGIONAL DETOUR PLAN

F.A.I. 80 AT ILLINOIS ROUTE 351

SCALE: NONE
DATE: 09/04

DRAWN BY: JDK
CHECKED BY: MTD