


130 120 110 100 90 80 70 60 50 40 30 20 10 0 10 20 30 40 50 60 70 80 90 100 110 120 130

F.A.P. RTE.	SECTION	COUNTY	TOTAL SHEETS	SHEET NO.
774	•	EFFINGHAM	344	189
STA. 1013+00.00 TO STA. 1015+00.00				
FED. ROAD DIST. NO. 7 ILLINOIS FED. AID PROJECT				
107WRS-1, 107BY, 107BY-1 & 107B-2				
CONTRACT NO. 94827				

STAGE II (LT) STAGE I (RT)

DATE	BY
ORIGINAL SURVEY	SAVED
NOTE BOOK NO.	PLOTTED
	TEMPLATE
	AREAS CHECKED

DATE	BY
ORIGINAL SURVEY	SAVED
NOTE BOOK NO.	PLOTTED
	TEMPLATE
	AREAS CHECKED

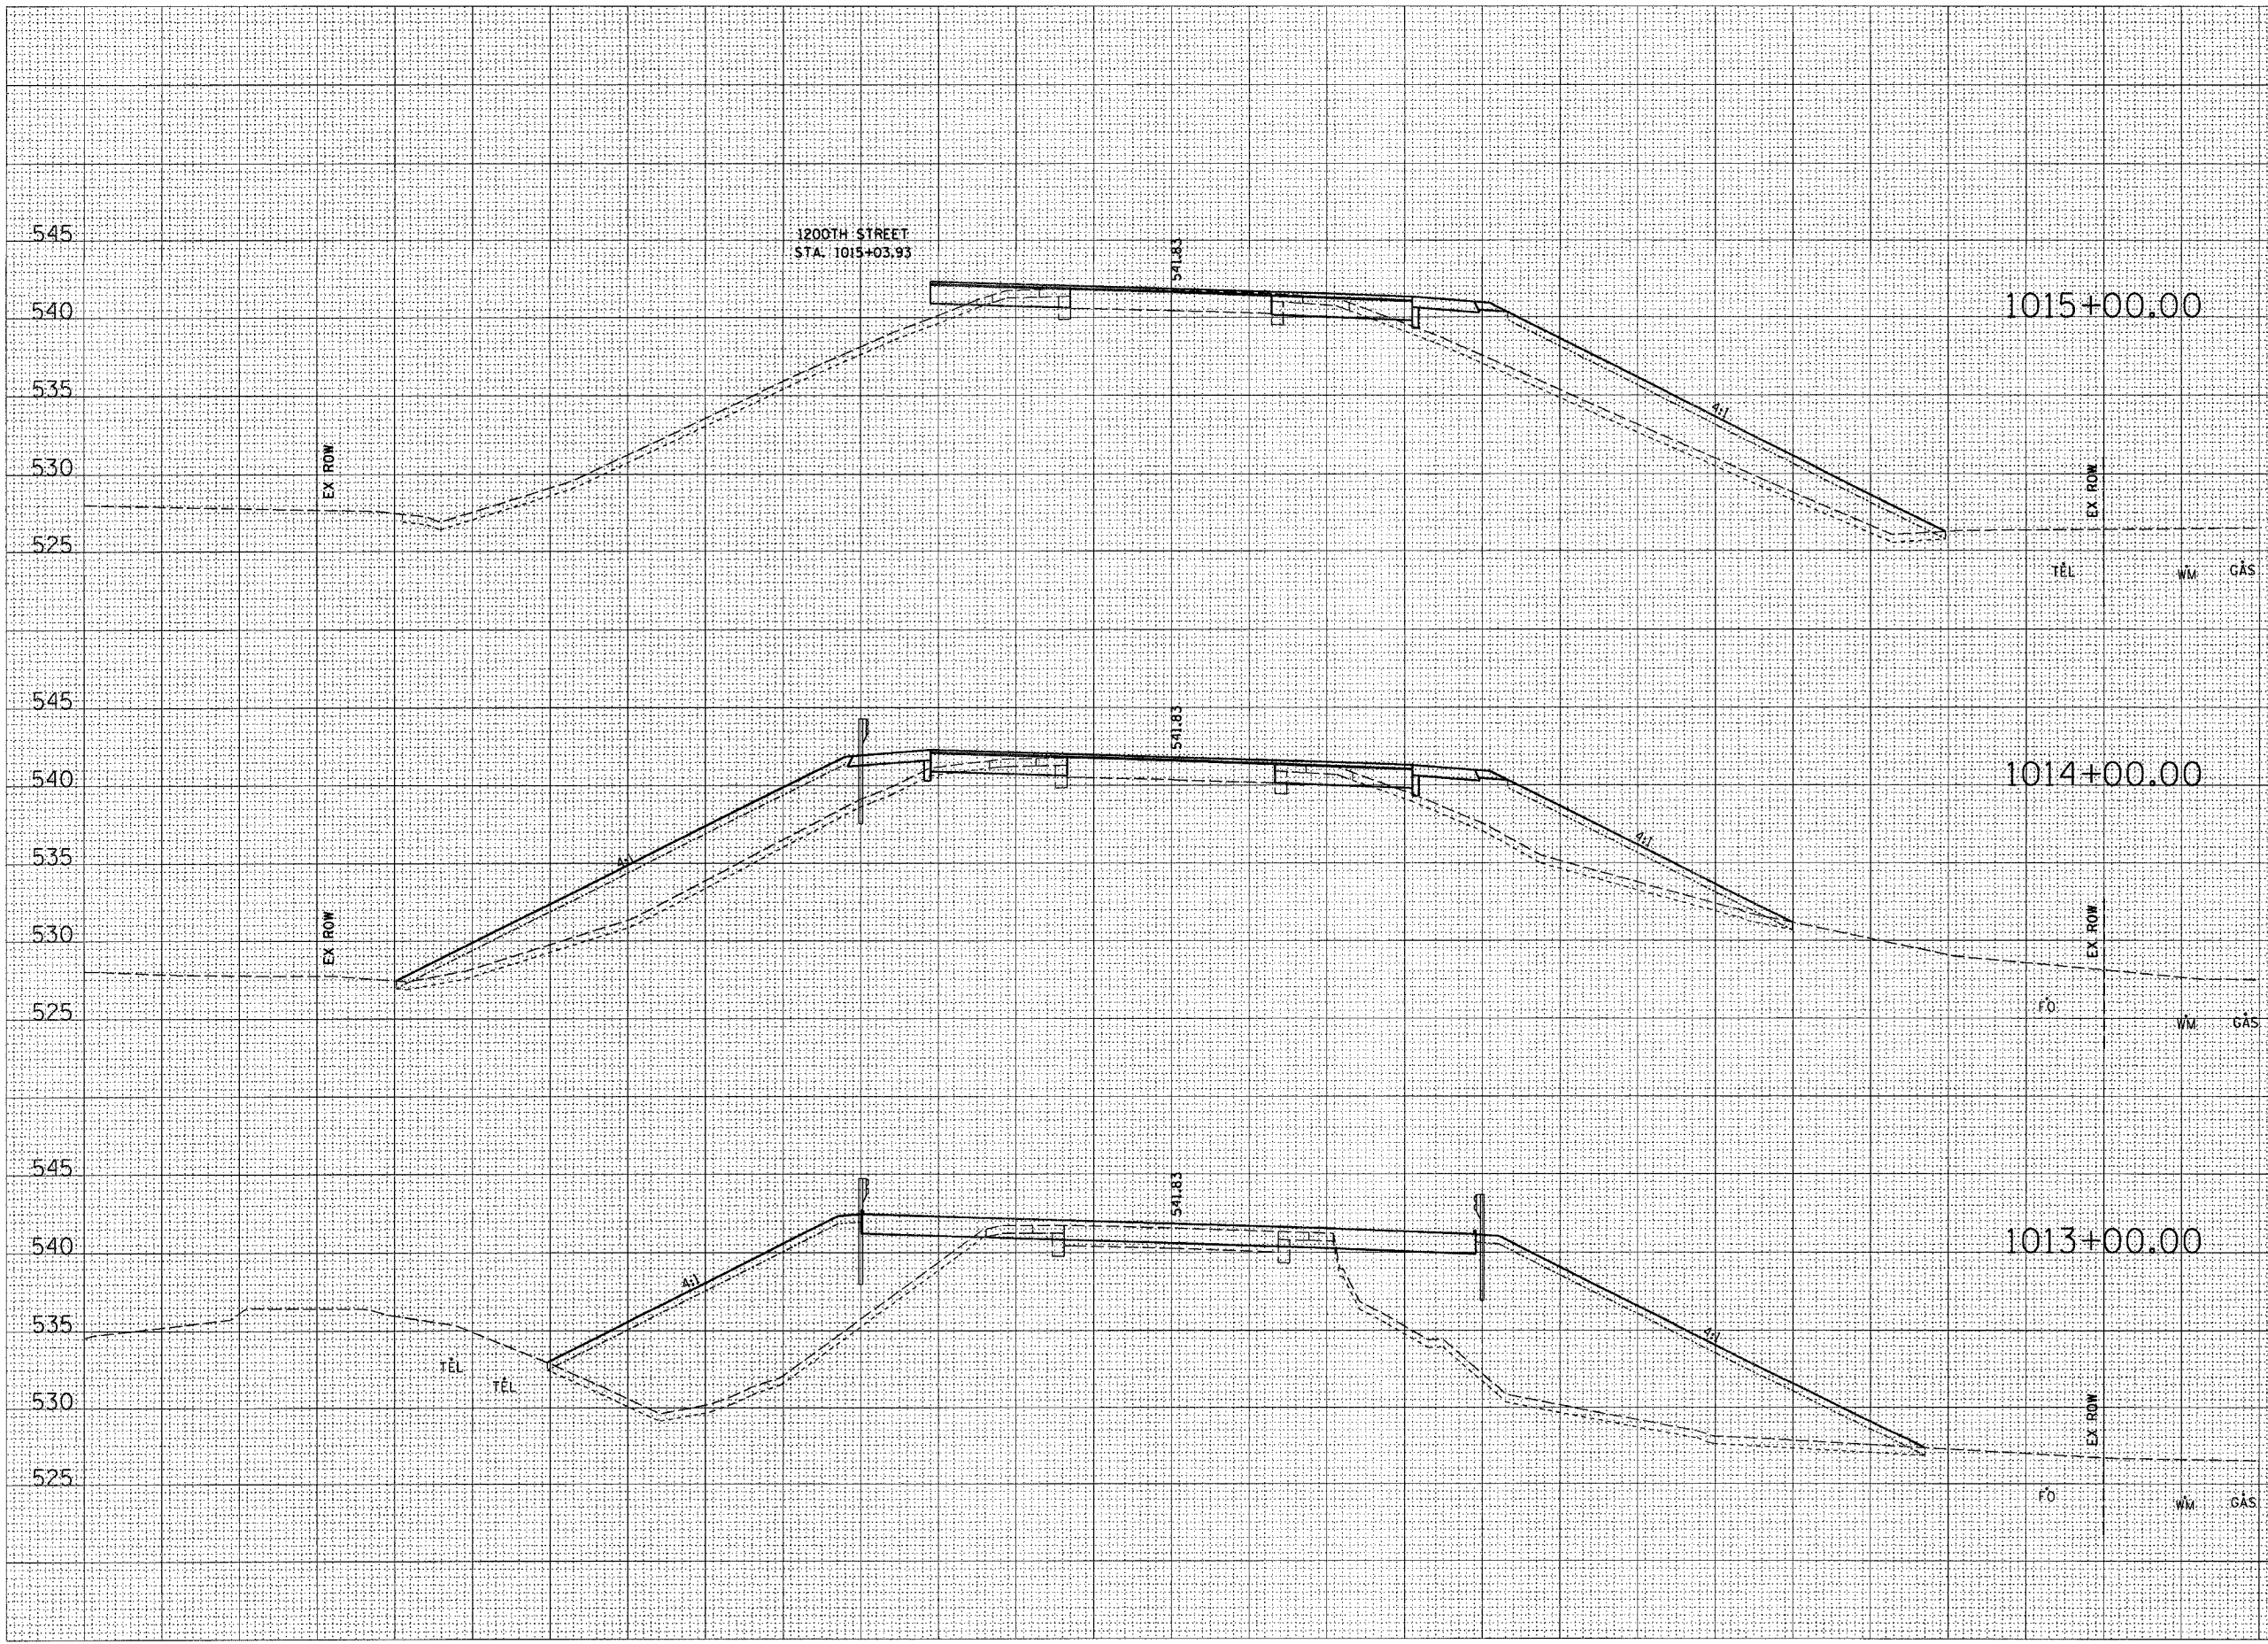

CUT=9	CUT=11
FILL=240	FILL=177
TS_EXC=38	TS_EXC=38
TS_PLMT=0	TS_PLMT=28

CUT=9	CUT=10
FILL=170	FILL=115
TS_EXC=38	TS_EXC=28
TS_PLMT=28	TS_PLMT=18

CUT=8	CUT=7
FILL=268	FILL=403
TS_EXC=27	TS_EXC=37
TS_PLMT=18	TS_PLMT=24

