


CONTRACT NO. 63503

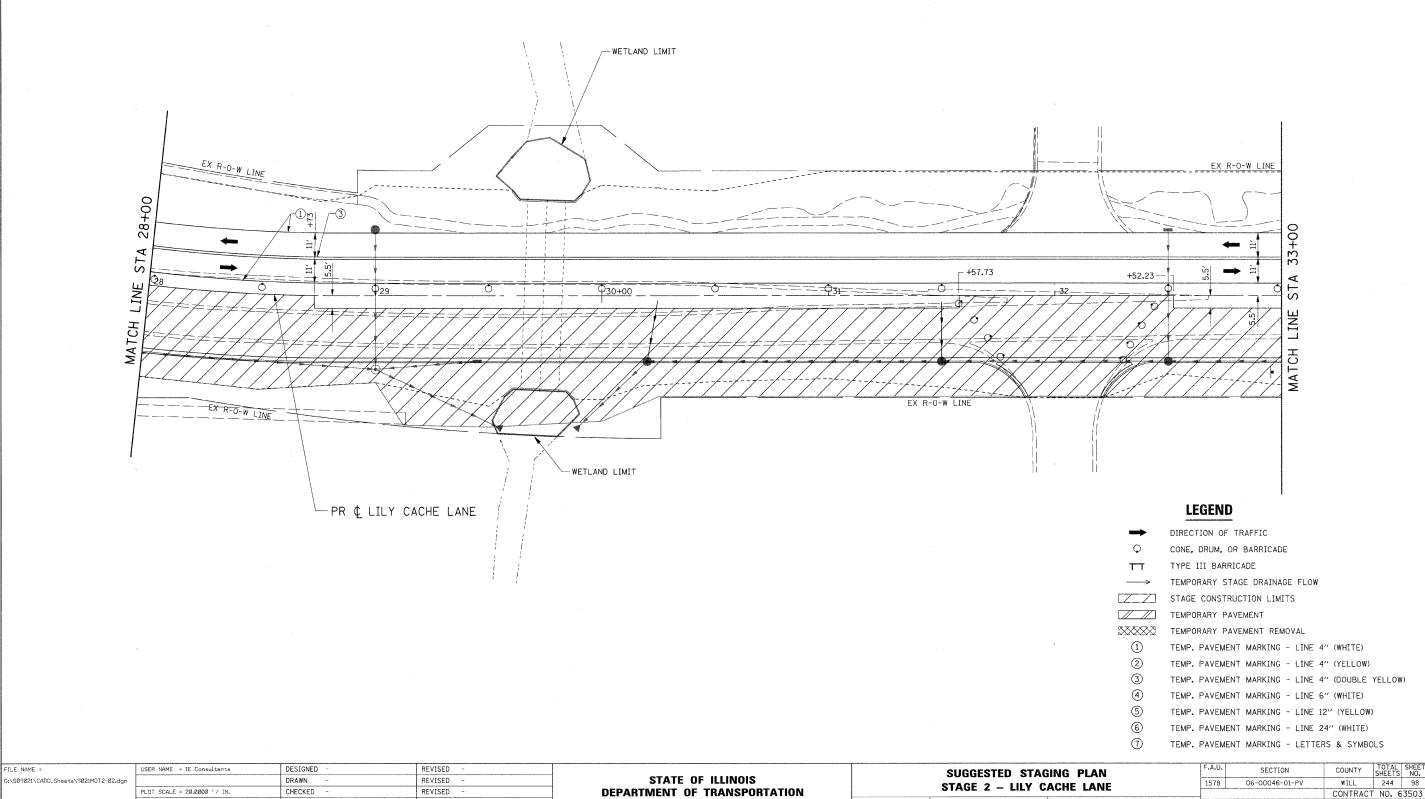

SCALE:

SHEET NO. OF SHEETS STA. 28+00

TO STA.33+00

DATE

PLOT DATE = 10/22/2010

REVISED