


DATE	BY

DATE	BY

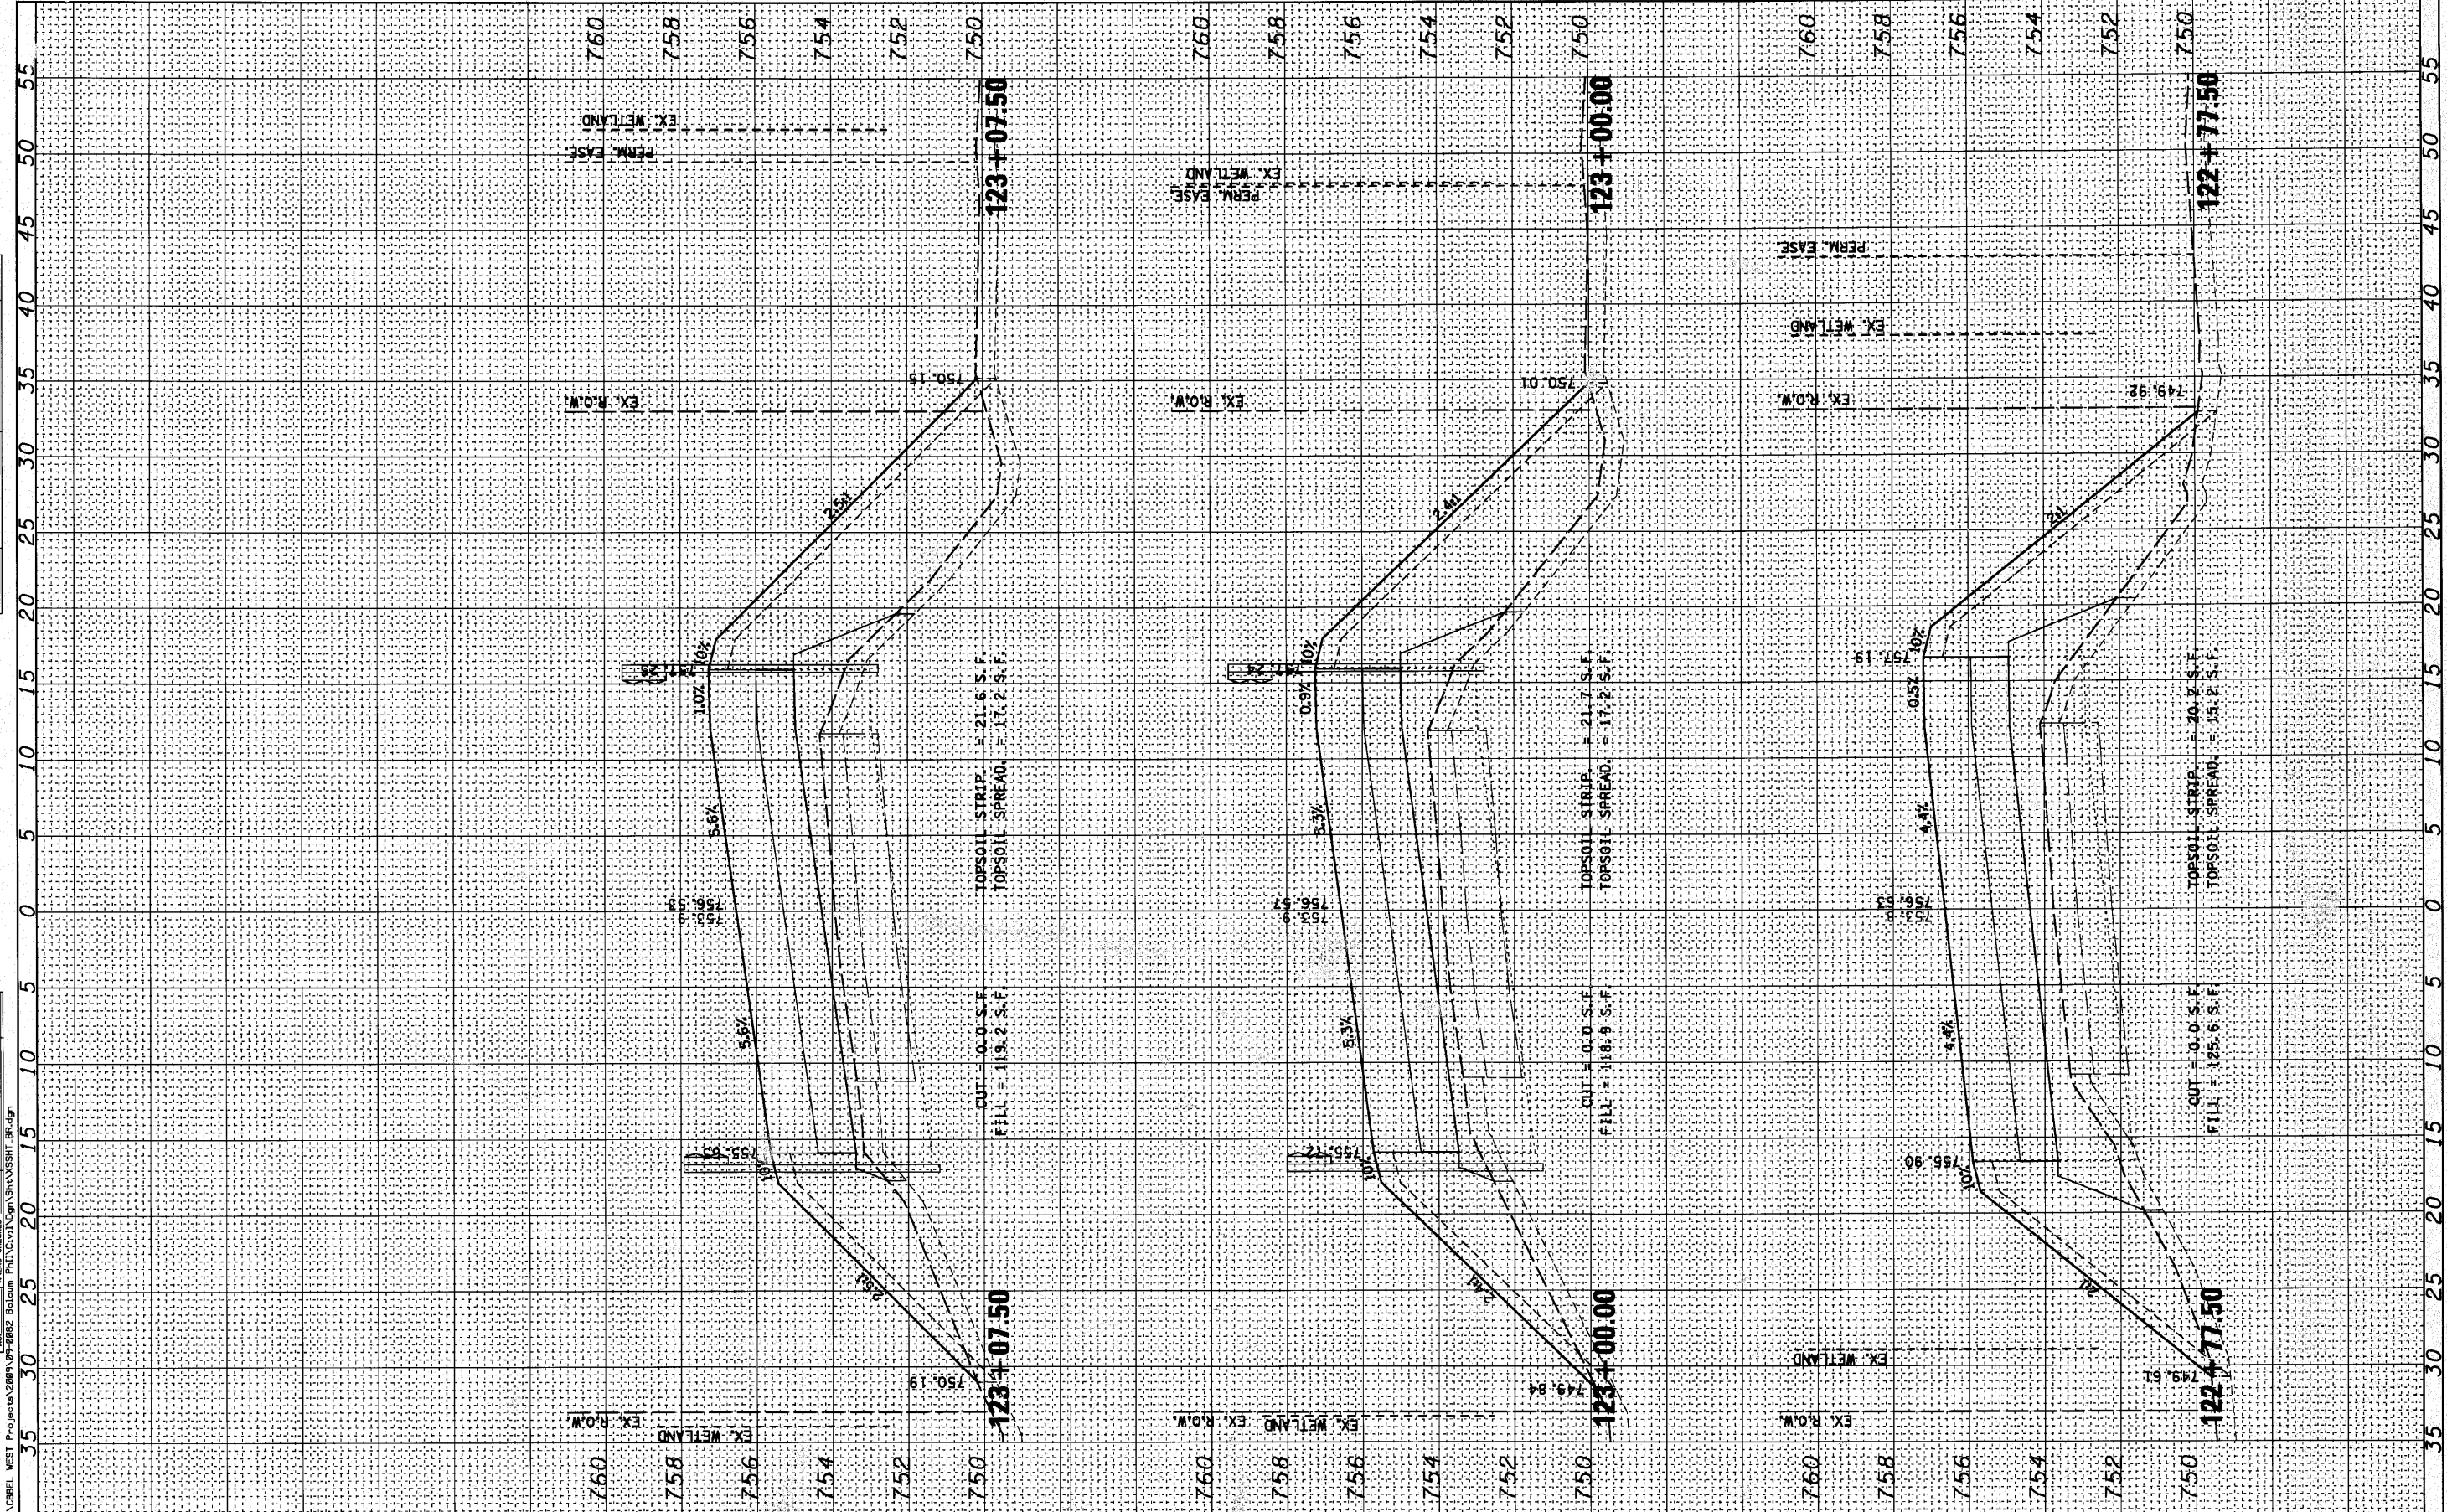

WBK WILLS BURKE KELSEY ASSOCIATES LTD. 118 West Main Street, Suite 201 St. Charles, Illinois 60174	USER NAME = #USER# PLOT SCALE = PLOT DATE = 10/21/2010	DESIGNED - DRAWN - CHECKED - DATE = 10/22/10	REVISED - REVISED - REVISED - REVISED -	STATE OF ILLINOIS DEPARTMENT OF TRANSPORTATION	CROSS SECTIONS BOLCUM ROAD SCALE: SHEET NO. OF 73 SHEETS STA. 122+77.50 TO STA. 123+07.50	RTE. 2332 SECTION 03-14185-02-BR COUNTY KANE TOTAL SHEETS 73 SHEET NO. 59	CONTRACT NO. 63521 FED. ROAD DIST. NO. 1 ILLINOIS FED. AID PROJECT
--	--	---	--	---	---	---	---