
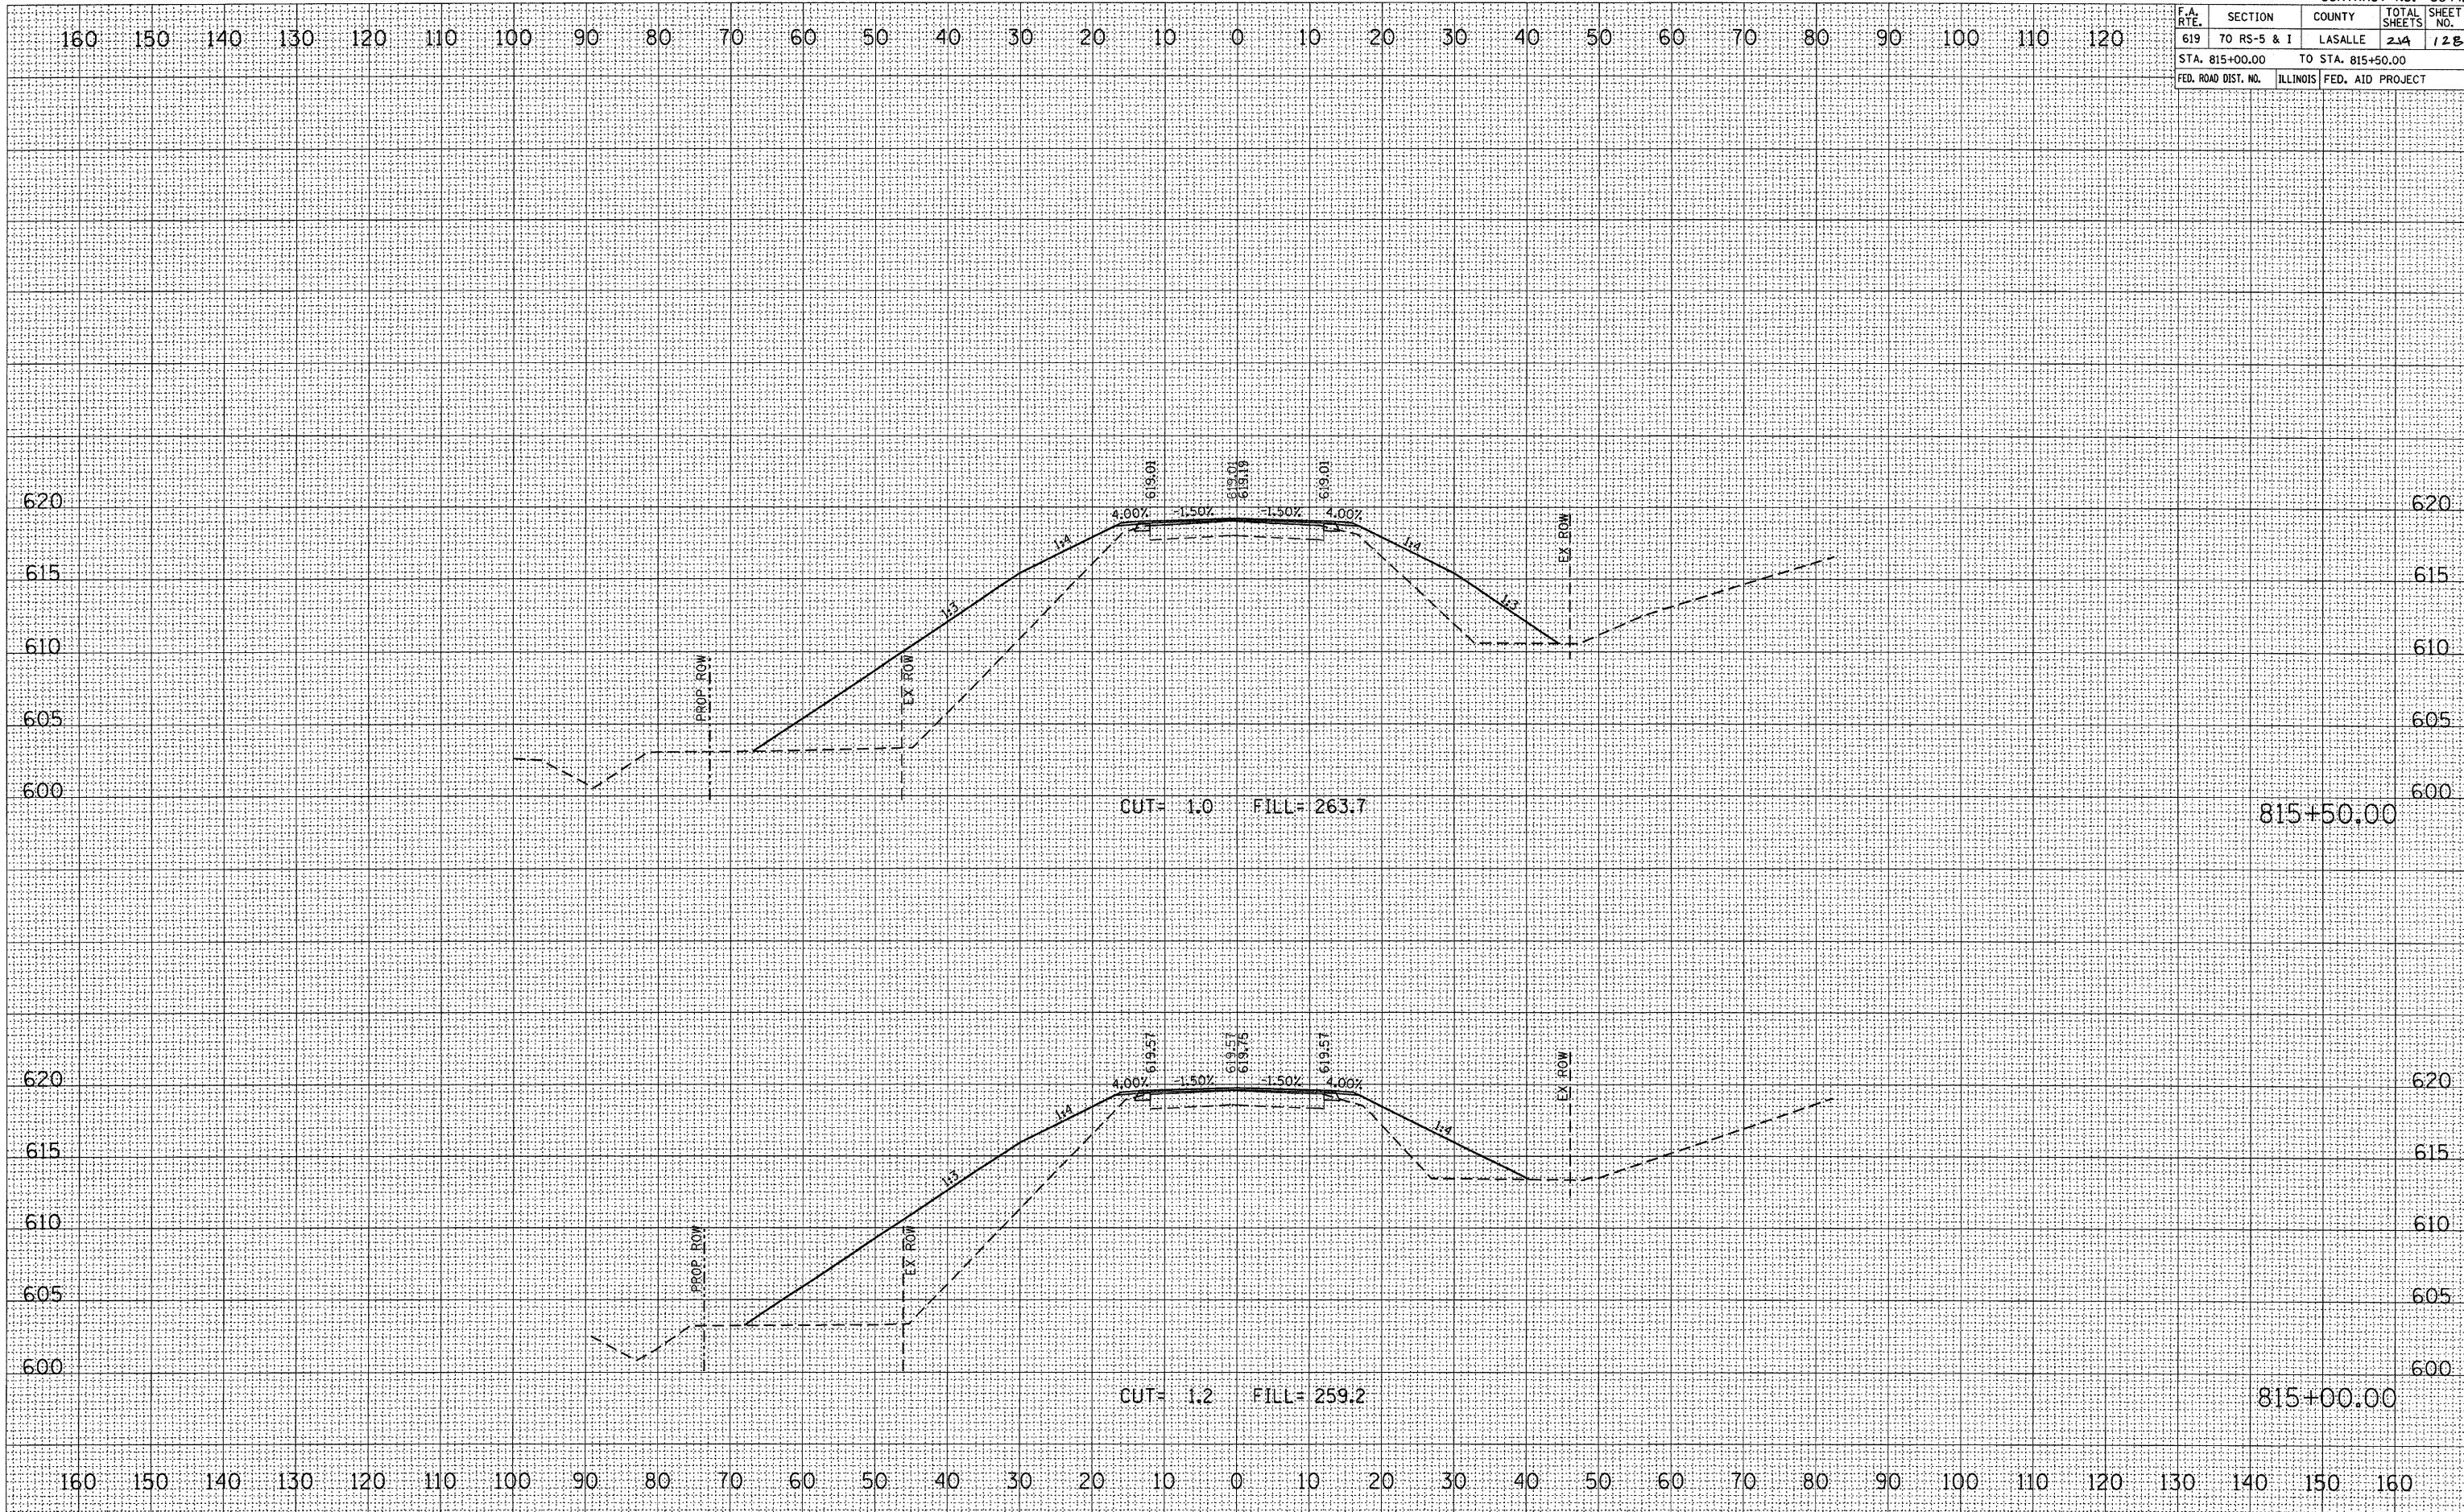


TRACT NO. 66442

SECTION	COUNTY	TOTAL SHEETS	SHEET NO.
70 RS-5 & I	LASALLE	214	128
A. 815+00.00	TO STA. 815+50.00		
ROAD DIST. NO.	ILLINOIS	FED. AID PROJECT	

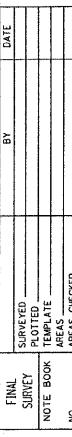

ROSS SECTION, STA 815+00.00 TO 815+50.00, FAP ROUTE 619 (IL 71)