


FINAL SURVEY	SURVEYED	DATE
NOTE BOOK	PLOTTED	
NO.	AREAS CHECKED	

ORIGINAL SURVEY	SURVEYED	DATE
NOTE BOOK	PLOTTED	
NO.	AREAS CHECKED	

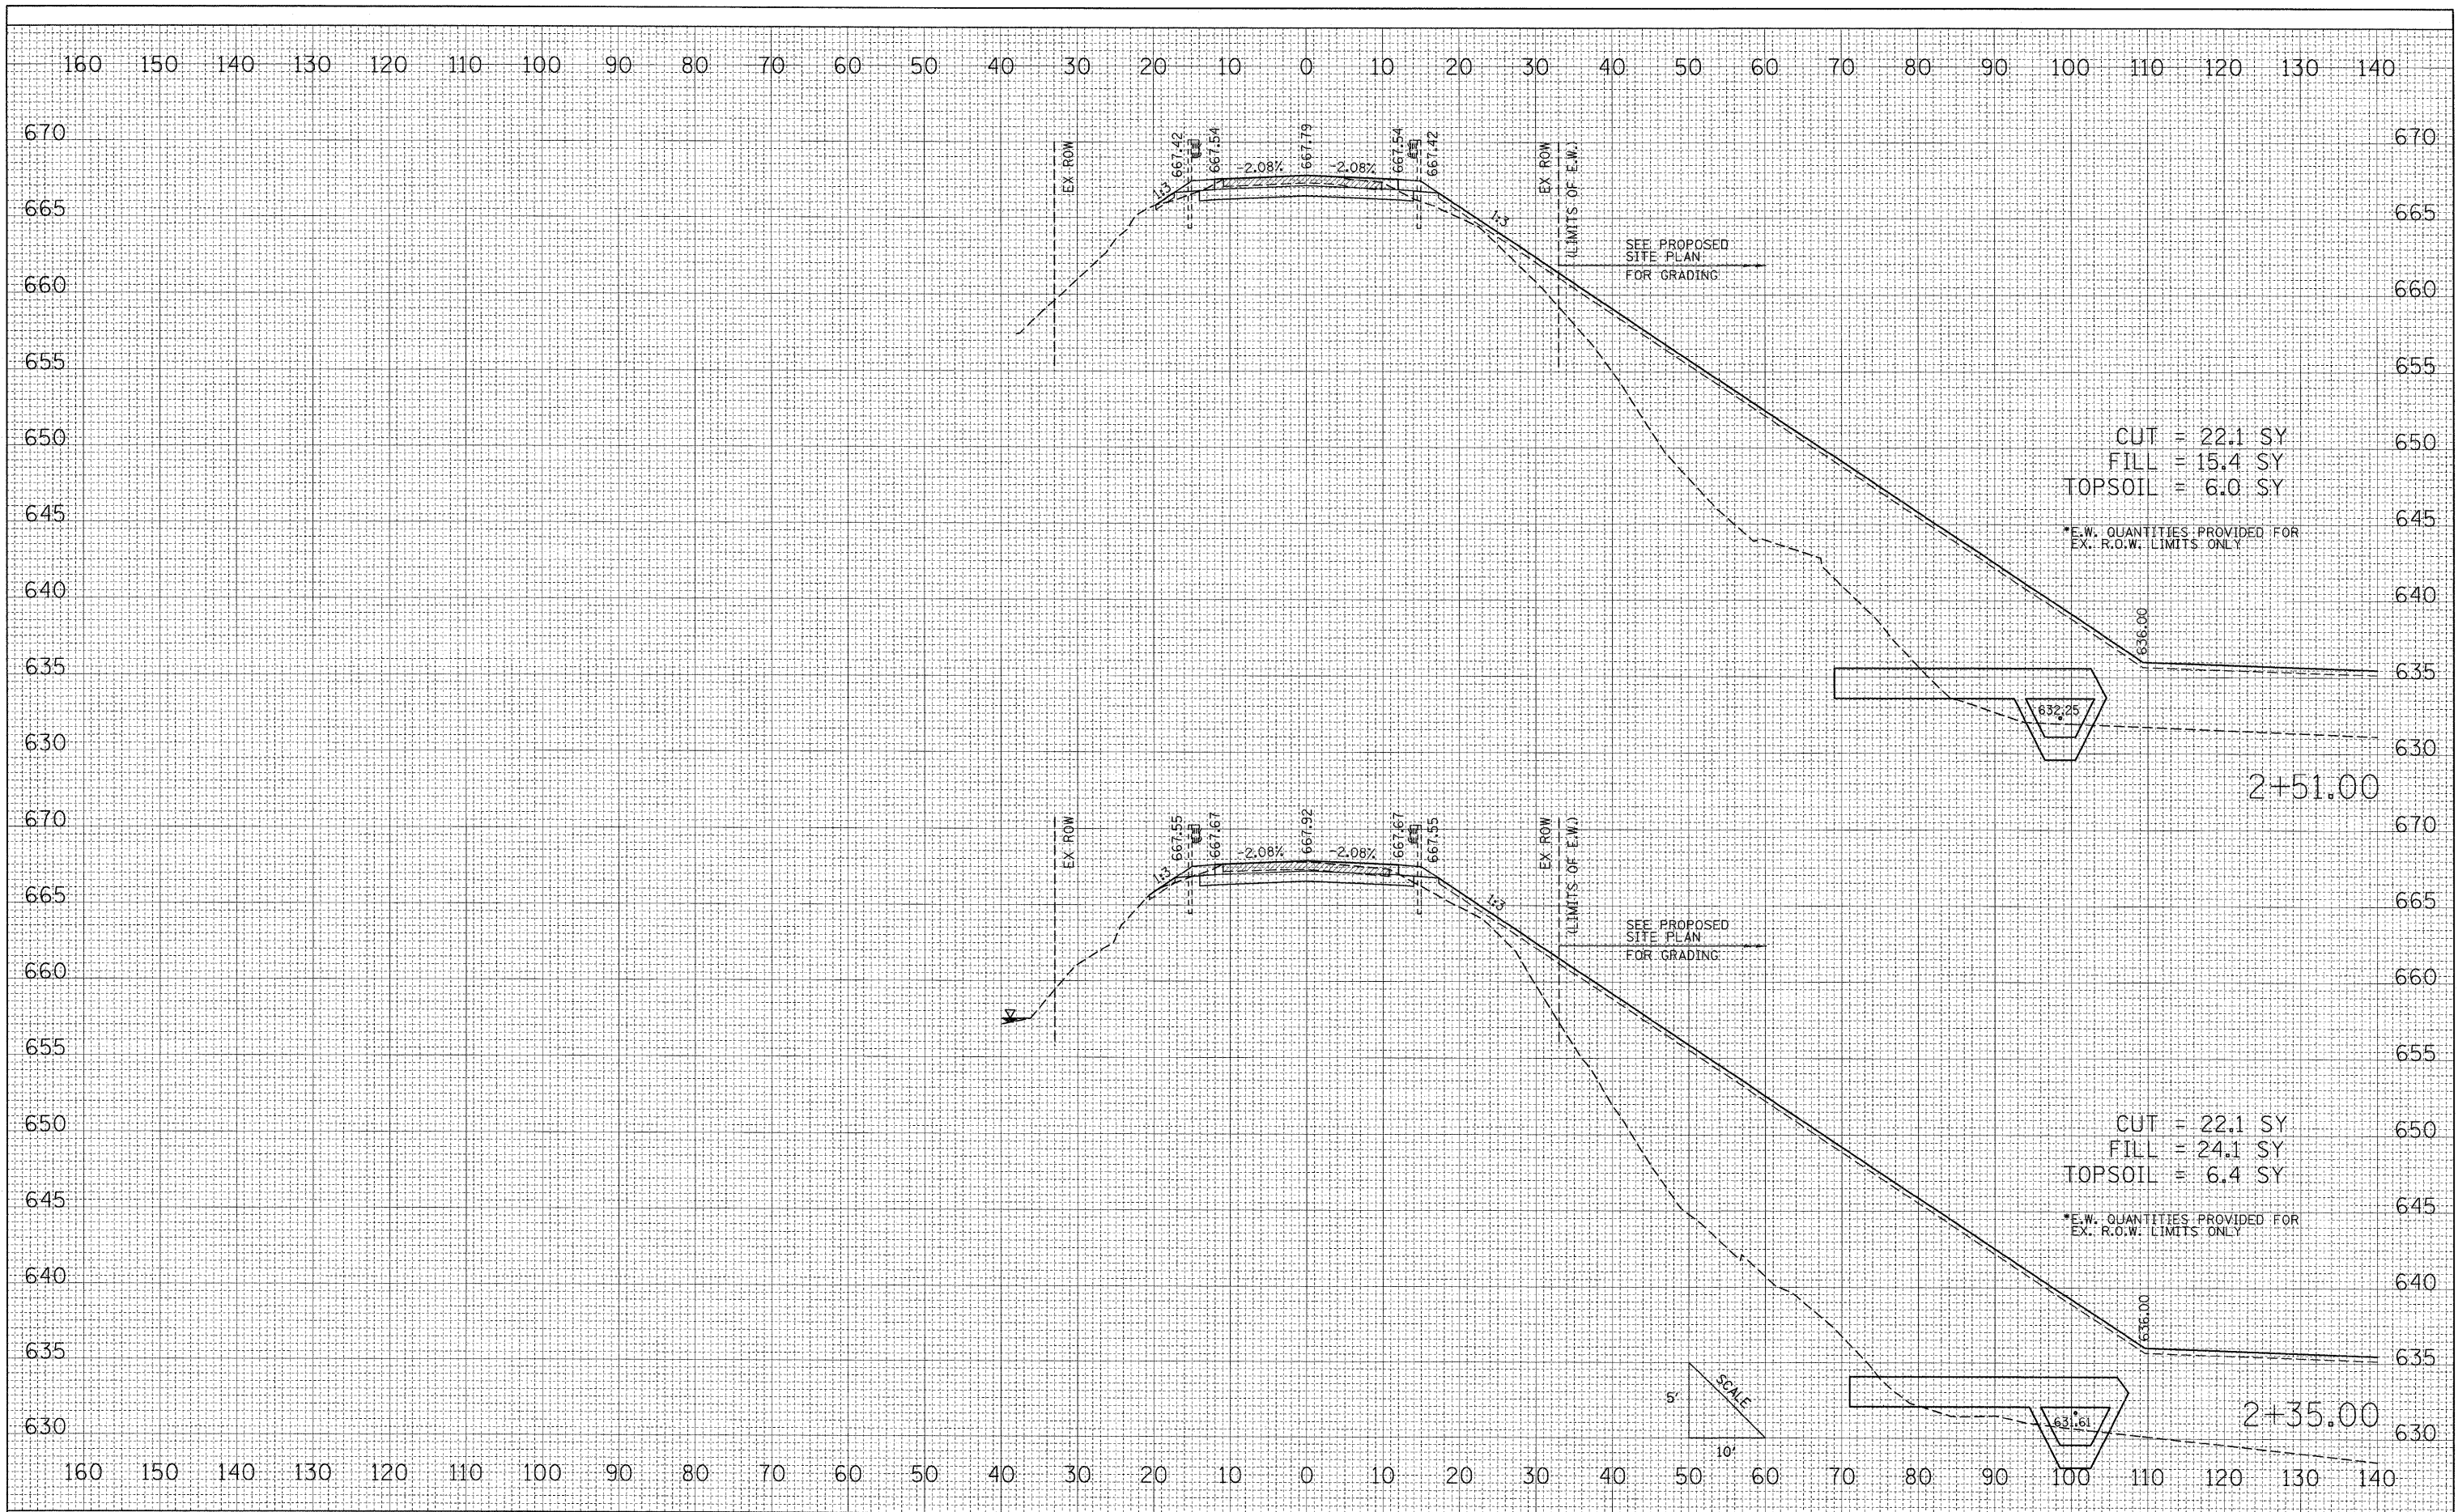

FILE NAME = J:\MontgomeryCounty\0900110 Niemanville Tr\Draw	USER NAME = Matt Overboy	DESIGNED - MJO	REVISED -	STATE OF ILLINOIS DEPARTMENT OF TRANSPORTATION	CROSS SECTIONS NIEMANVILLE TRAIL OVER SPILLWAY AT WALTON LAKE			F.A.U. RTE. 8243	SECTION 09-00134-00-DR	COUNTY MONTGOMERY	TOTAL SHEETS 32	SHEET NO. 30
	Sheets\XSECTIONShs.dgn	DRAWN - MJO	REVISED -		SCALE: 10'H 5'V	SHEET NO. 30 OF 32 SHEETS	STA. 2+35.00 TO STA. 2+51.00	CONTRACT NO. 93537				
	PLOT SCALE = 10.0000' / IN.	CHECKED - KLT	REVISED -					ILLINOIS FED. AID PROJECT				
	PLOT DATE = 3/3/2010	DATE - 3/2/2010	REVISED -									