
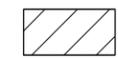
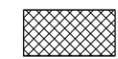



LEGEND

-  - BUILDING REMOVAL
-  - SIDEWALK REMOVAL
-  - PAVEMENT REMOVAL
-  - DRIVEWAY PAVEMENT REMOVAL
-  - LINEAL REMOVAL

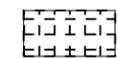

W21-1105 (MODIFIED)
48" X 48"

THORNDALE AVENUE (LAWRENCE AVE.)

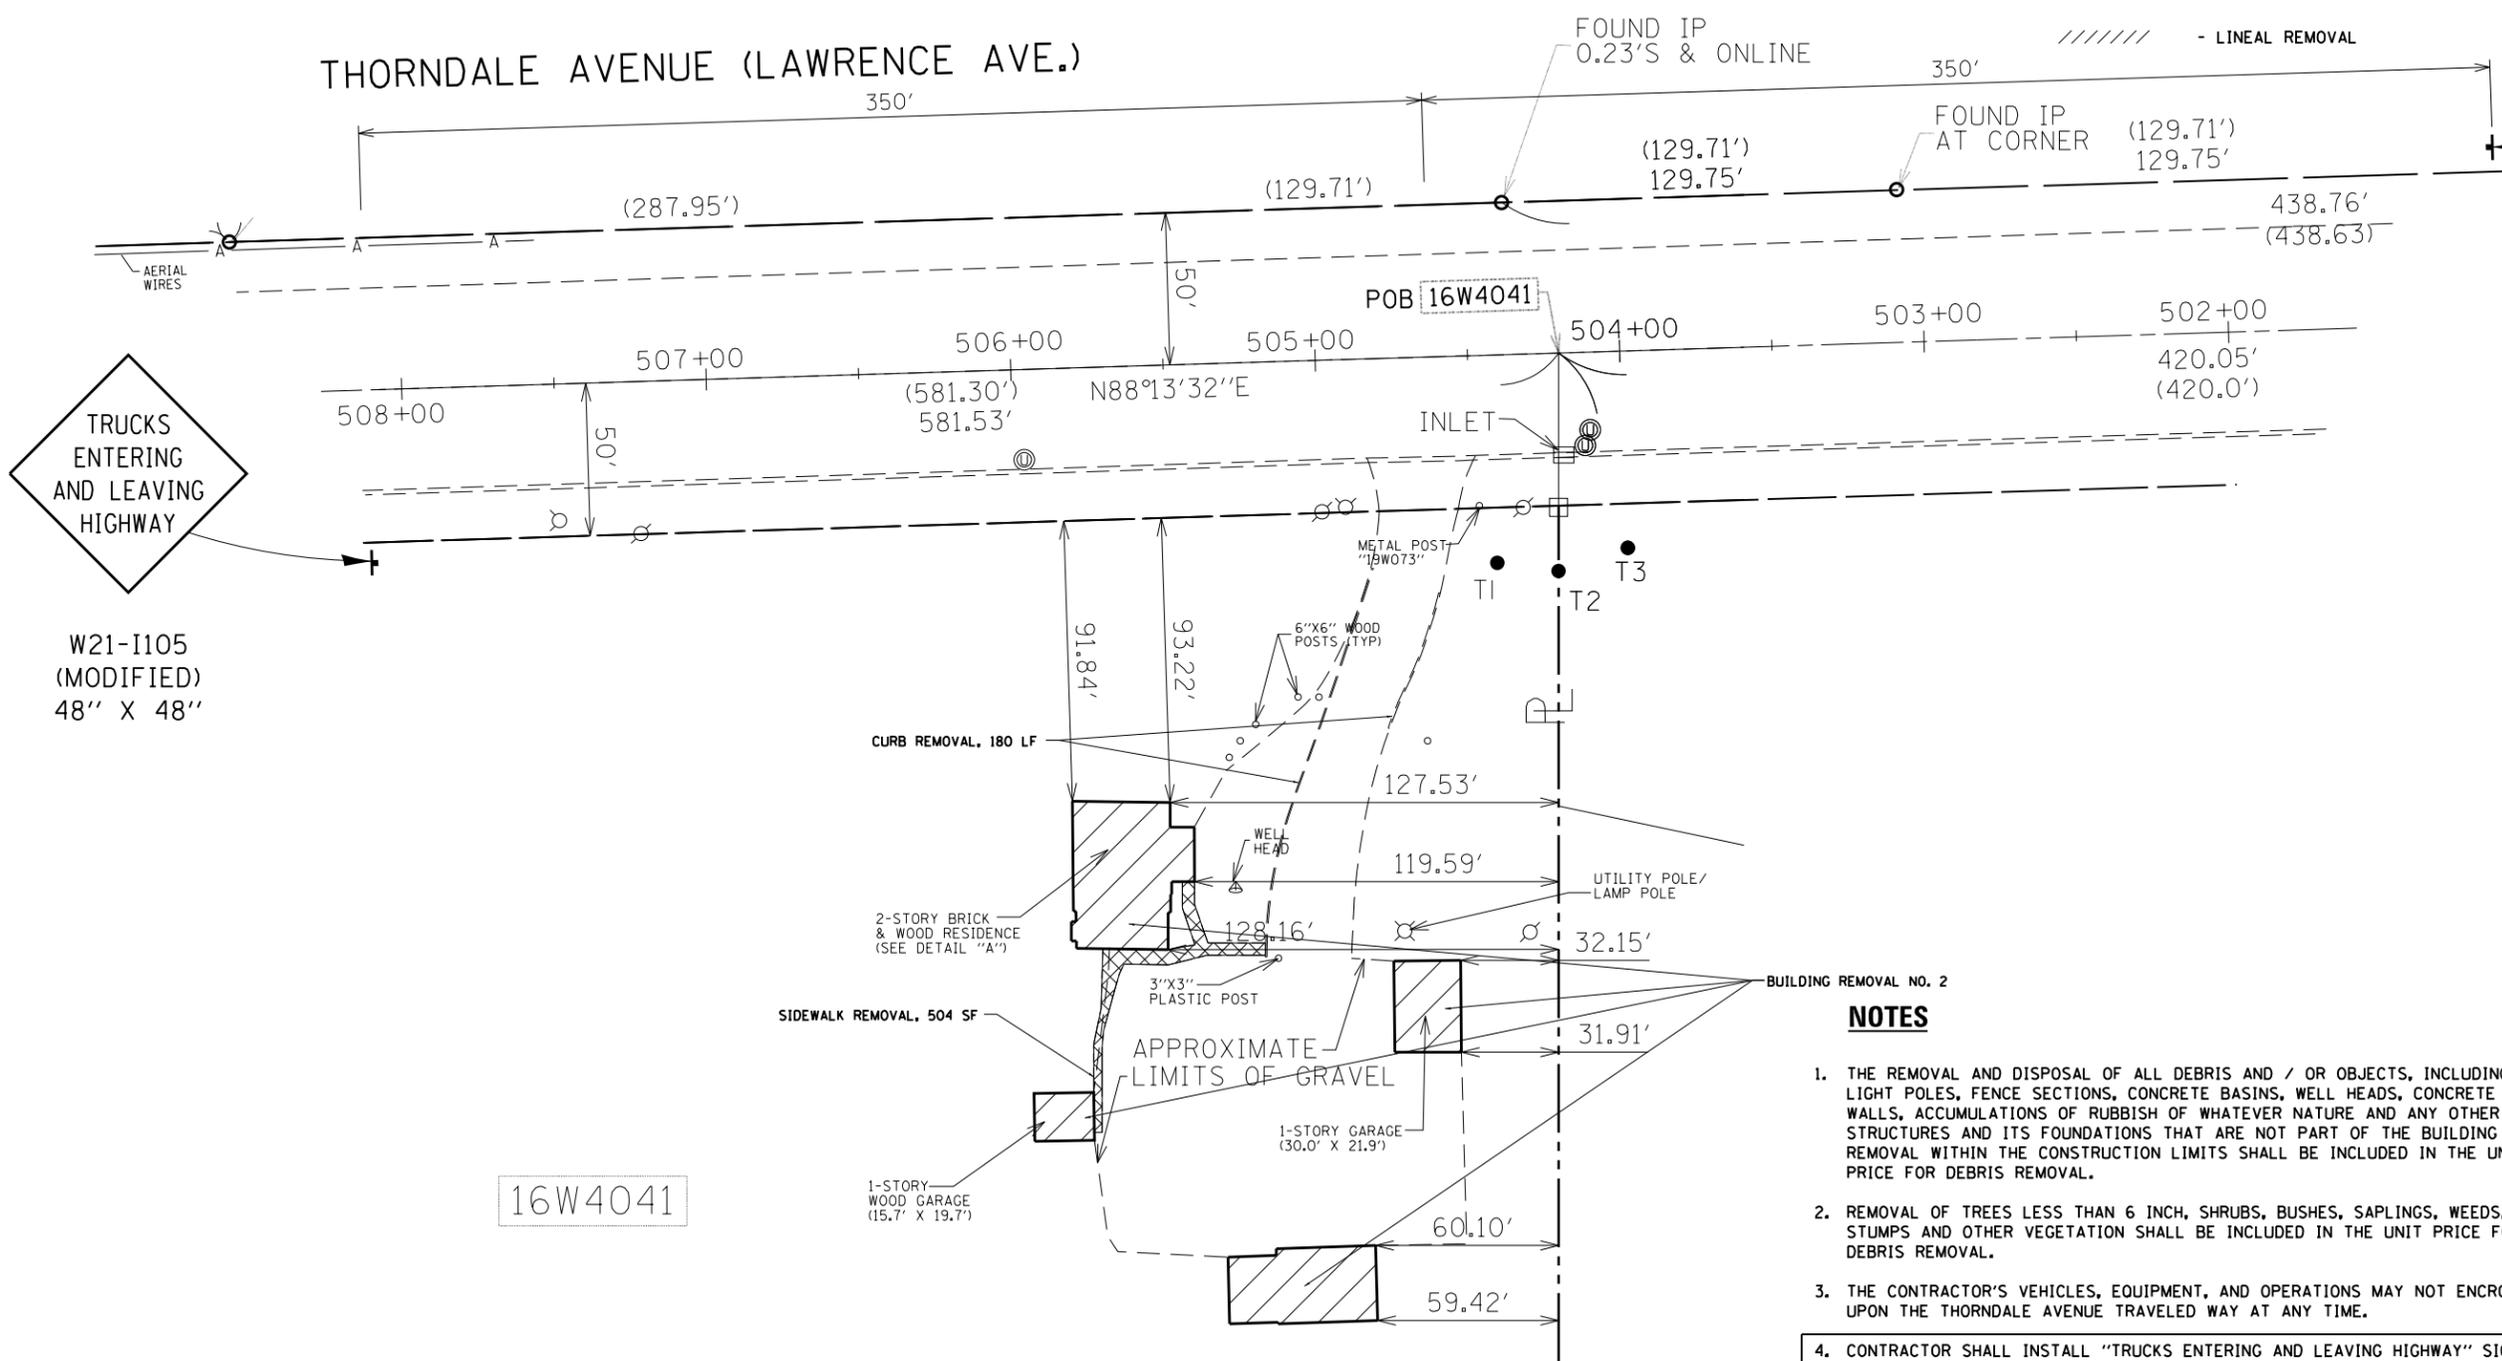

W21-1105 (MODIFIED)
48" X 48"

16W4041

NOTES

1. THE REMOVAL AND DISPOSAL OF ALL DEBRIS AND / OR OBJECTS, INCLUDING LIGHT POLES, FENCE SECTIONS, CONCRETE BASINS, WELL HEADS, CONCRETE WALLS, ACCUMULATIONS OF RUBBISH OF WHATEVER NATURE AND ANY OTHER STRUCTURES AND ITS FOUNDATIONS THAT ARE NOT PART OF THE BUILDING REMOVAL WITHIN THE CONSTRUCTION LIMITS SHALL BE INCLUDED IN THE UNIT PRICE FOR DEBRIS REMOVAL.
2. REMOVAL OF TREES LESS THAN 6 INCH, SHRUBS, BUSHES, SAPLINGS, WEEDS, STUMPS AND OTHER VEGETATION SHALL BE INCLUDED IN THE UNIT PRICE FOR DEBRIS REMOVAL.
3. THE CONTRACTOR'S VEHICLES, EQUIPMENT, AND OPERATIONS MAY NOT ENCR OACH UPON THE THORNDALE AVENUE TRAVELED WAY AT ANY TIME.
4. CONTRACTOR SHALL INSTALL "TRUCKS ENTERING AND LEAVING HIGHWAY" SIGNS, W21-1105 (MODIFIED) IN EACH DIRECTION ON THORNDALE AVENUE APPROACHING BUILDING DEMOLITION SITE. THESE SIGNS SHALL BE PAID AS TEMPORARY INFORMATION SIGNING.

| | | | | | | | | | | | | |
|--|---------------------|------------|-----------|---|---|-------------------------|------|-------------|---------------------------|-------------|--------------|-----------|
| FILE NAME = | USER NAME = marczyk | DESIGNED - | REVISED - | STATE OF ILLINOIS DEPARTMENT OF TRANSPORTATION | BUILDING DEMOLITION PLAN | | | F.A.P. RTE. | SECTION | COUNTY | TOTAL SHEETS | SHEET NO. |
| es:\pwork\pwork\marczyk\0372312\1614-sht-details.dgn | | DRAWN - | REVISED - | | 19W073 THORNDALE AVENUE, ITASCA, IL 60143 (LOCATION 2) | | | 345 | 2013-073DM | DUPAGE/COOK | 13 | 5 |
| PLOT SCALE = 60.0000' / in. | | CHECKED - | REVISED - | | SCALE: 1"=30' | SHEET NO. 2 OF 3 SHEETS | STA. | TO STA. | CONTRACT NO. 60X50 | | | |
| PLOT DATE = 12/19/2013 | | DATE - | REVISED - | | ILLINOIS FED. AID PROJECT | | | | | | | |