


PLAN	SURVEYED	DATE
	PLOTTED	BY
	ALIGNED	
	CHECKED	
	FILE NAME	
	NO.	

PROFILE	SURVEYED	DATE
	PLOTTED	BY
	GRADES CHECKED	
	STRUCTURE NOTATIONS CHECKED	
	NO.	

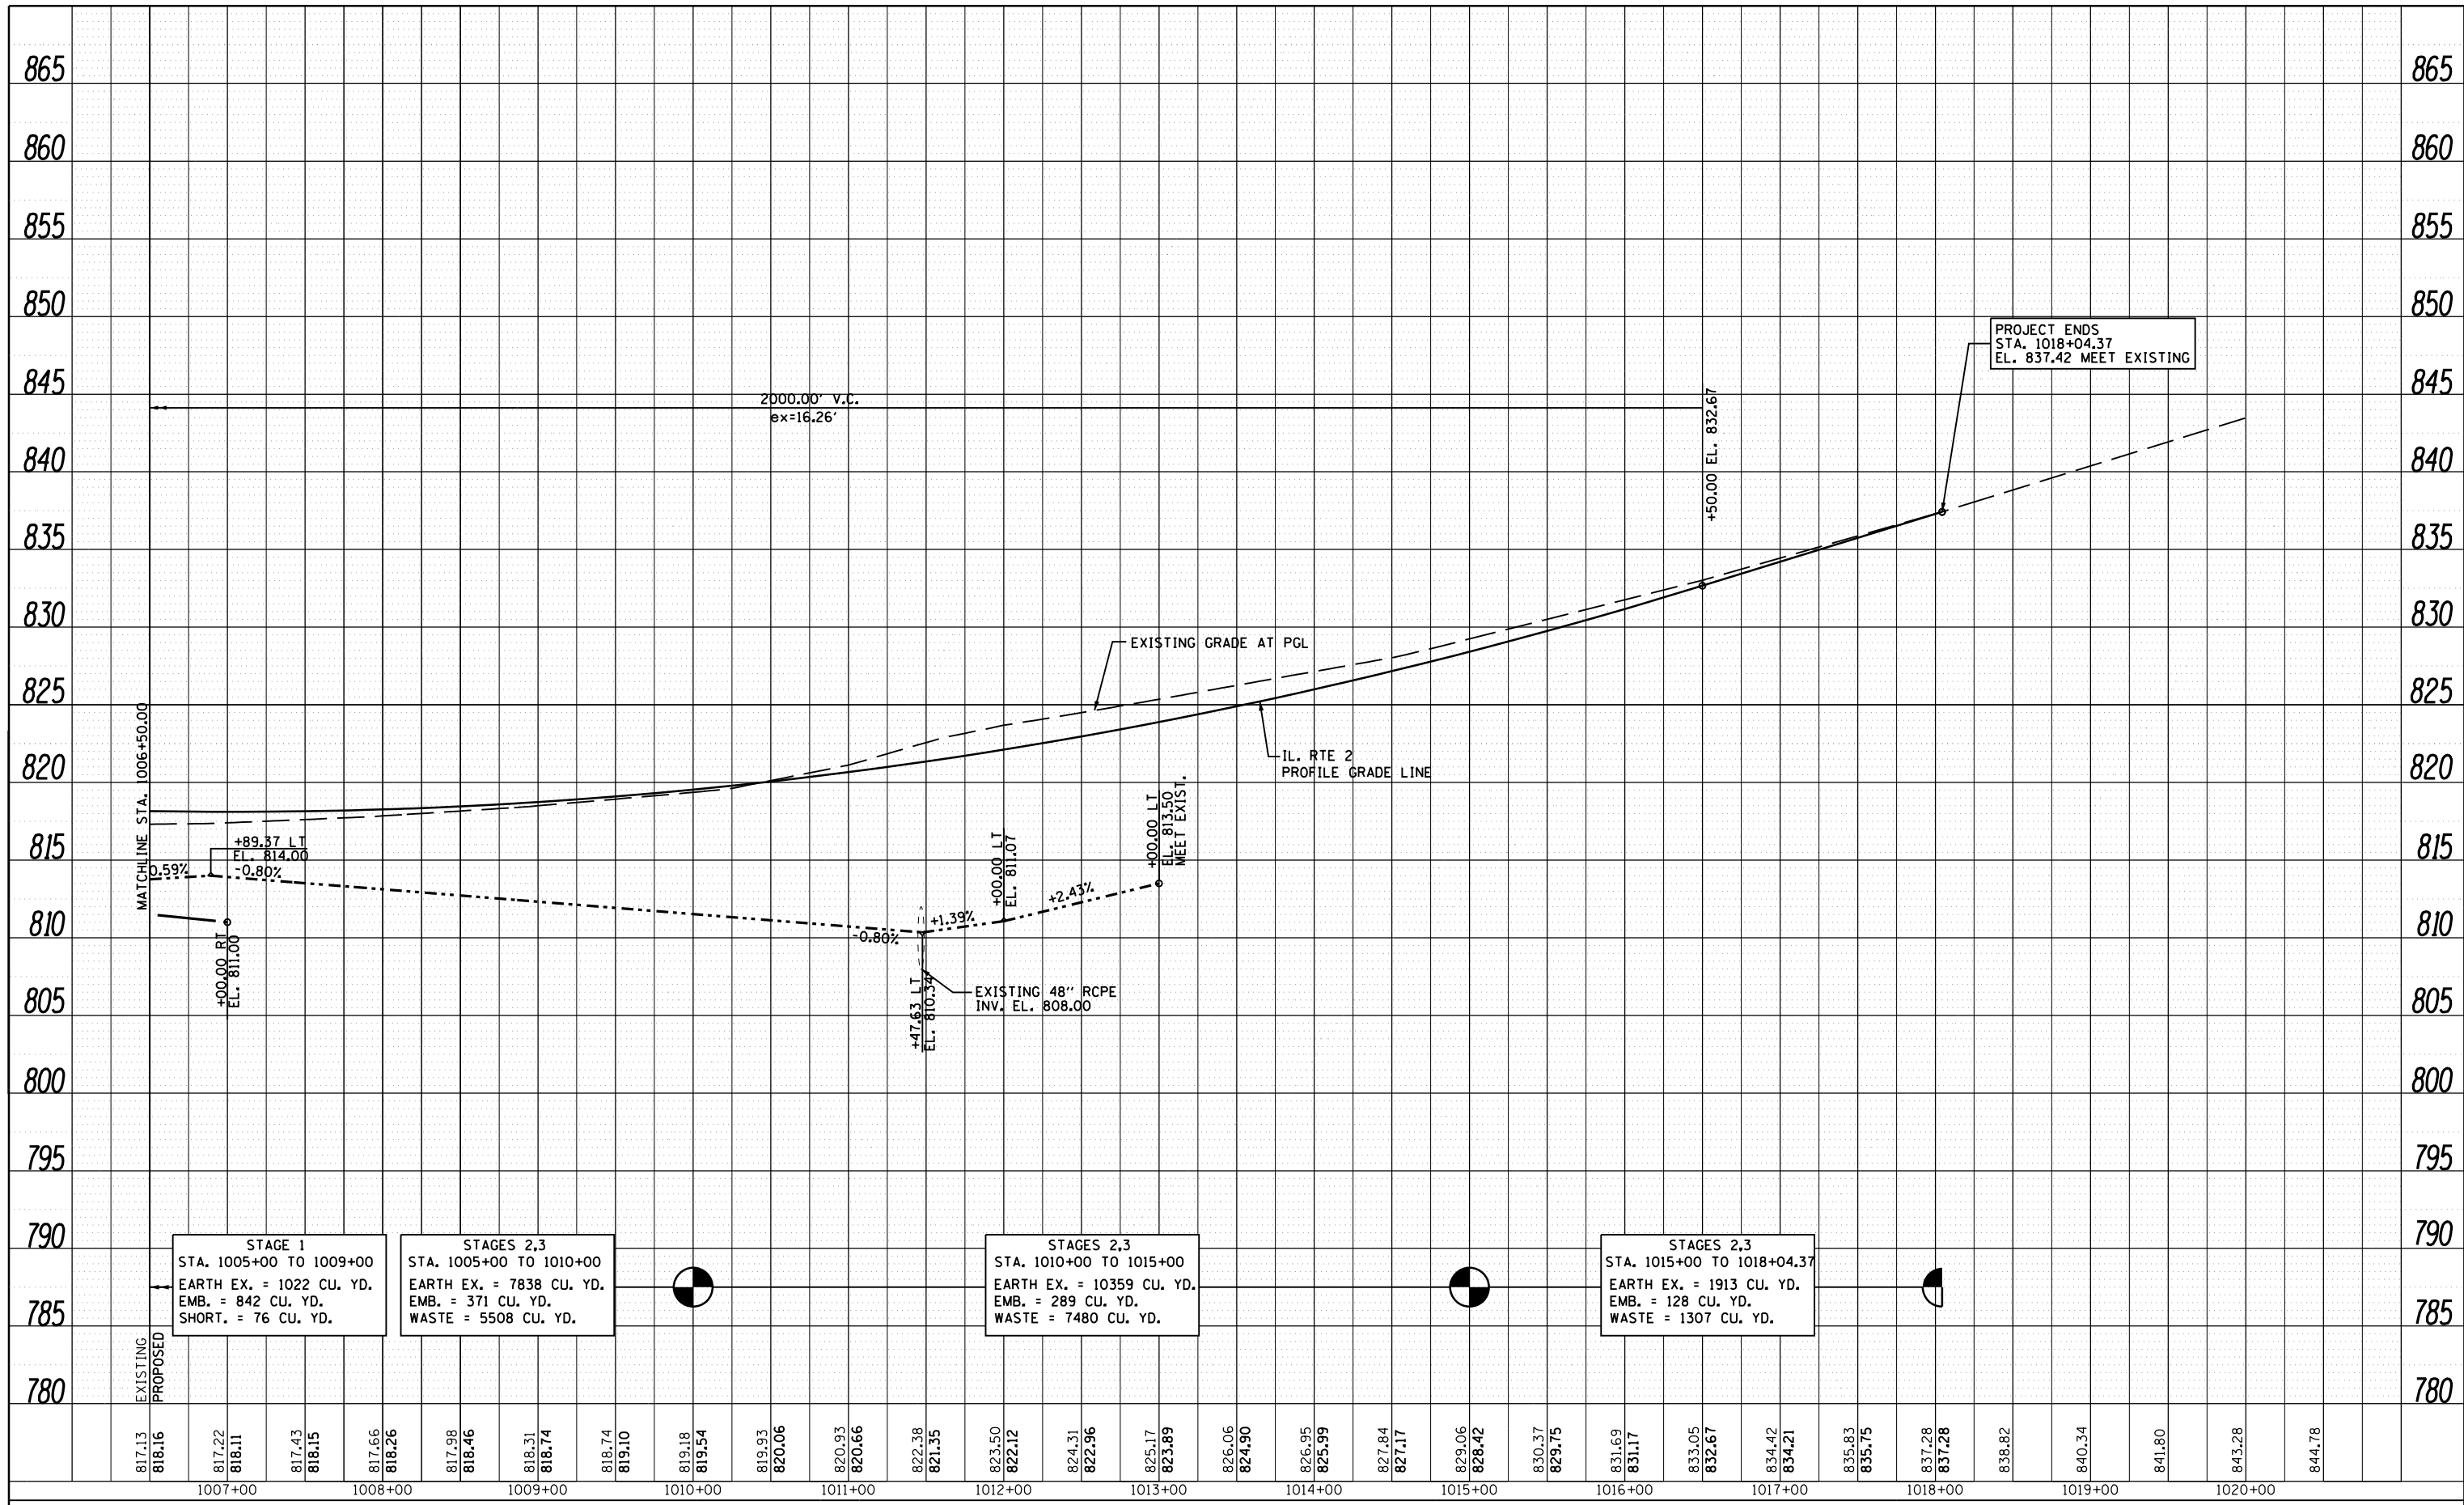

FILE NAME =	USER NAME =	DESIGNED -	RD	REVISED -	
c:\pwork\pwork\run\bladerr\d0331854\064H70-shr-profile-04.dgn		DRAWN -	RD	REVISED -	
		CHECKED -	GC	REVISED -	
		DATE -	10/05/2012	REVISED -	

**STATE OF ILLINOIS
DEPARTMENT OF TRANSPORTATION**

**ILLINOIS ROUTE 2
PROFILE SHEET 4**

SCALE: H: 1"=50'
V: 1"=20' SHEET 41 OF 179 SHEETS STA. 1006+50 TO STA. 1020+00

F.A.P. RTE.	SECTION	COUNTY	TOTAL SHEETS	SHEET NO.
734	77R-1	WINNEBAGO	179	41
CONTRACT NO. 64H70				
ILLINOIS FED. AID PROJECT				