


EXISTING TYPICAL CROSS SECTION

ILLINOIS 54

STATION 753+75.10	TO	STATION 802+43.44 (BK)
STATION 78+00.00 (AH)	TO	STATION 130+69.53 (BK)
STATION 131+02.31 (AH)	TO	STATION 137+99.80
STATION 145+91.30	TO	STATION 152+63.80 (BK)
STATION 152+58.60 (AH)	TO	STATION 349+93.56 (BK)
STATION 349+92.21 (AH)	TO	STATION 359+90.80
STATION 395+12.40	TO	STATION 442+51.70

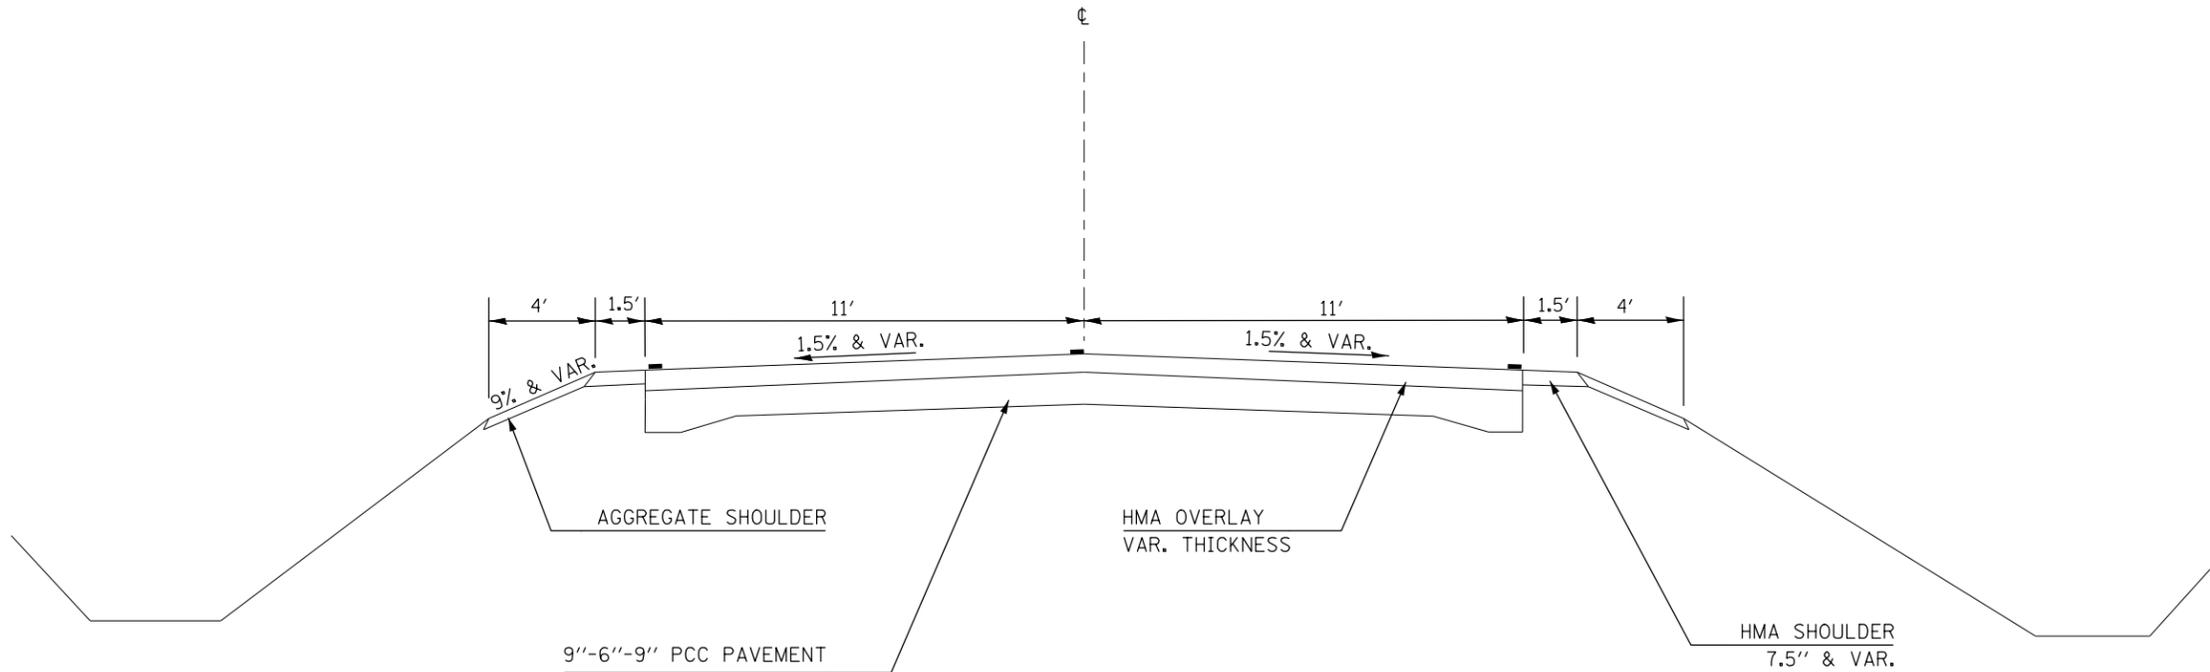

FILE NAME =	USER NAME = castrub	DESIGNED -	REVISED -
ei:\pw\work\p\idot\castrub\d0313174\057084-sh-typicals.dgn		DRAWN -	REVISED -
	PLOT SCALE = 40.0000' / in.	CHECKED -	REVISED -
MODELNAME	PLOT DATE = 1/3/2014	DATE -	REVISED -

**STATE OF ILLINOIS
DEPARTMENT OF TRANSPORTATION**

EXISTING TYPICAL CROSS SECTION

SCALE: SHEET OF SHEETS STA. TO STA.

F.A.P. RTE.	SECTION	COUNTY	TOTAL SHEETS	SHEET NO.
71	(122,121)I		199	5
CONTRACT NO. 70984			ILLINOIS FED. AID PROJECT	

•DEWITT / MCLEAN