


# IL 54/US 136 THERMOPLASTIC PAVEMENT MARKING DETAIL

THERMOPLASTIC PAVEMENT MARKING - LINE 12"  
(ISLAND DIAGONALS, TYP.)

THERMOPLASTIC PAVEMENT MARKING - LINE 24"  
(STOP BARS, TYP.)

THERMOPLASTIC PAVEMENT MARKING - LINE 6"  
(ISLAND OUTLINE, TYP.)

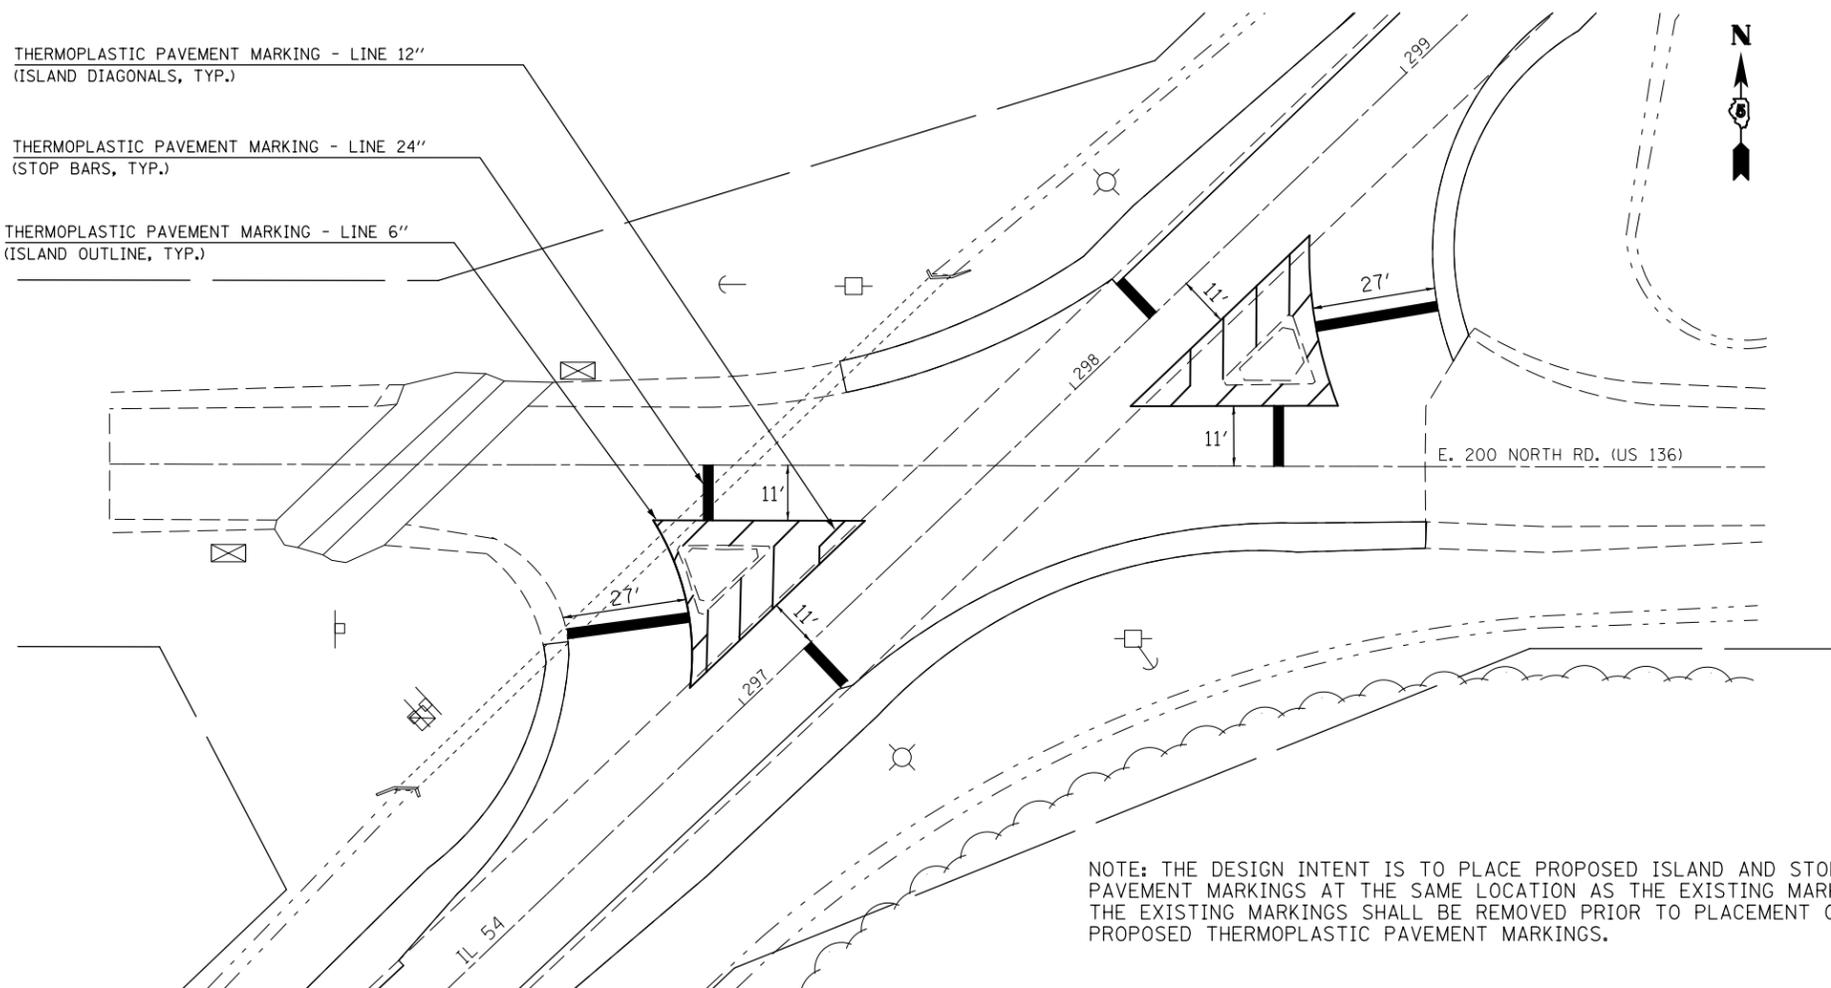

NOTE: THE DESIGN INTENT IS TO PLACE PROPOSED ISLAND AND STOP BAR PAVEMENT MARKINGS AT THE SAME LOCATION AS THE EXISTING MARKINGS. THE EXISTING MARKINGS SHALL BE REMOVED PRIOR TO PLACEMENT OF THESE PROPOSED THERMOPLASTIC PAVEMENT MARKINGS.




## GENERAL NOTES

1. WHEN MEDIANS ARE PRESENT, PAVEMENT MARKINGS ARE TO BE PLACED ADJACENT TO MEDIANS.
2. SOME OF THE INFORMATION INCLUDED WITH THIS DETAIL MAY NOT BE APPLICABLE TO THIS IMPROVEMENT.
3. PAVEMENT MARKINGS ARE TO BE EXTENDED THROUGH OMISSIONS WHEN APPLICABLE.
4. A STRIPING KEY IS AVAILABLE ELSEWHERE AND SHALL BE SHOWN WHERE THE QUANTITIES ARE LISTED.
5. FINAL PAVEMENT MARKINGS SHALL BE IN PLACE PRIOR TO PLACING ANY RAISED REFLECTIVE PAVEMENT MARKERS.

## GENERAL NOTES

- \*A DISTANCE VARIES WITH SKEW OF INTERSECTION.
- \*B ANGLE VARIES WITH SKEW OF INTERSECTION.
- CONSULT GEOMETRICS ENGINEER

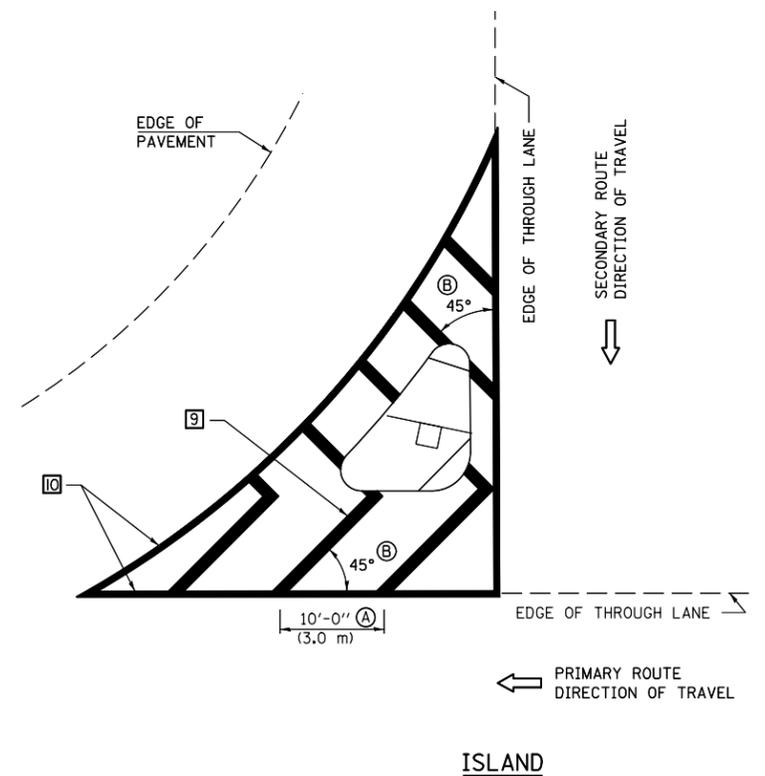

Note: All dimensions are in INCHES (millimeters) unless otherwise shown.

FILE NAME =	USER NAME = keysrb	DESIGNED -	REVISED - 11/06
ct:\pw\work\p\idot\keysrb\0313174\0570964-sht-Detail.dgn		DRAWN -	REVISED - 09/2009 - KJT
	PLOT SCALE = 48.0000' / in.	CHECKED -	REVISED -
	PLOT DATE = 1/15/2014	DATE -	REVISED -

STATE OF ILLINOIS  
DEPARTMENT OF TRANSPORTATION

PAVEMENT MARKING AND MARKERS  
(RURAL & URBAN APPLICATIONS)

SCALE: SHEET NO. 3 OF 4 SHEETS STA. TO STA.

## DISTRICT 5 DETAIL NO. 7800AAA

F.A.P. RTE.	SECTION	COUNTY	TOTAL SHEETS	SHEET NO.
71	(122,121)I		199	56
• DEWITT / MCLEAN			CONTRACT NO. 70984	
FED. ROAD DIST. NO.		ILLINOIS FED. AID PROJECT		