


TRAFFIC SIGNAL LEGEND

CONTROLLER
 SERVICE INSTALLATION
 SIGNAL HEAD
 SIGNAL HEAD WITH BACKPLATE
 SIGNAL HEAD OPTICALLY PROGRAMMED
 SIG. HEAD, PEDESTRIAN
 SIG. POST
 MAST ARM ASSEMBLY AND POLE, STEEL
 MAST ARM ASSEMBLY AND POLE, ALUMINUM
 HANDHOLE
 HEAVY DUTY HANDHOLE
 DOUBLE HANDHOLE
 G.S. CONDUIT IN TRENCH OR PUSHED
 PEDESTRIAN PUSHBUTTON DETECTOR
 CONCRETE JUNCTION BOX
 CAST IRON JUNCTION BOX
 COMMON TRENCH
 SPECIAL TRENCH
 UNIT DUCT
 EMERGENCY VEHICLE LIGHT DETECTOR
 CONFIRMATION BEACON
 WOOD POLE
 DETECTOR LOOP
 RACEWAY FOR MAGNETIC DETECTOR, TYPE I OR TYPE II
 RAILROAD CONTROL CABINET
 SIDEWALK RAMPS
 PUSH PITS
 ILLUMINATED SIGN
 LUMINAIRE

PROPOSED
 EXISTING

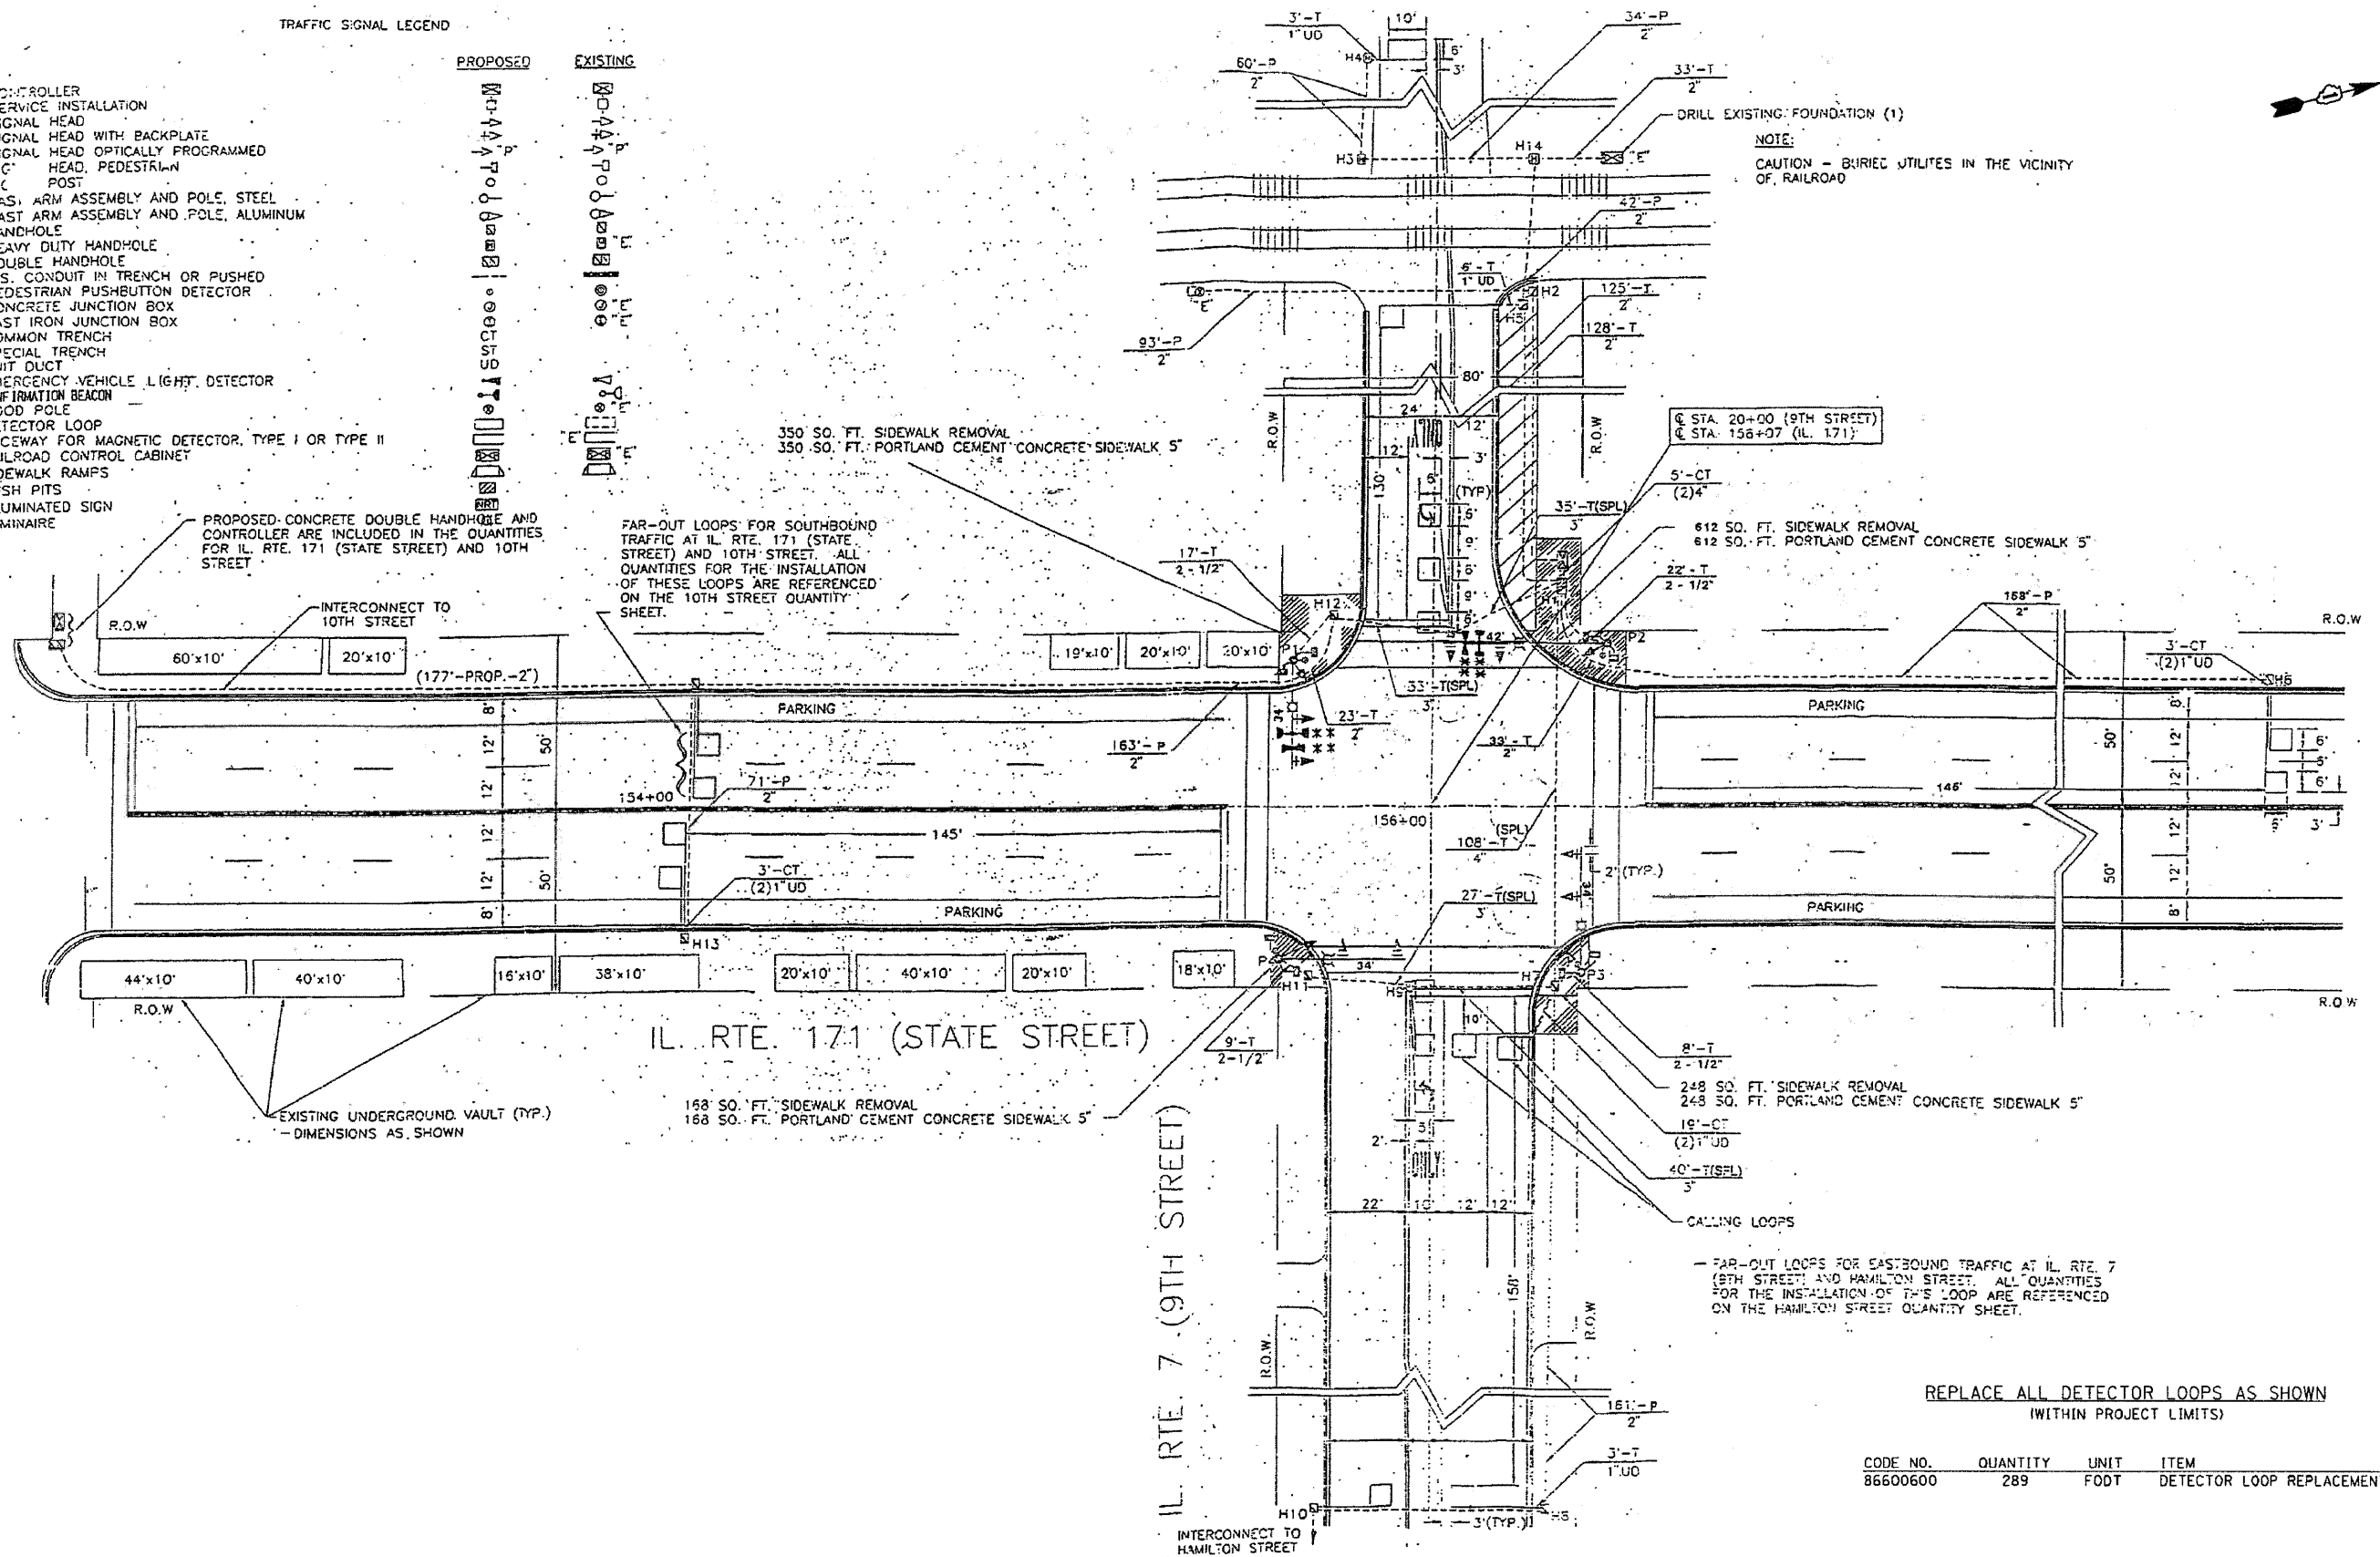

REPLACE ALL DETECTOR LOOPS AS SHOWN
 (WITHIN PROJECT LIMITS)

CODE NO.	QUANTITY	UNIT	ITEM
86600600	289	FOOT	DETECTOR LOOP REPLACEMENT

FILE NAME: \\c:\projects\10060\10060.dwg, 28/09/2009, 10:00:00, 10060.dwg, 10060.dwg

Ciorba Group, Inc.
 CONSULTING ENGINEERS
 5507 North Cumberland Avenue, Suite 402
 Chicago, Illinois 60655
 Tel. 773.775.4009 Fax 773.775.4014

USER NAME: mlanester	DESIGNED: AL	REVISED:
DRAWN: AL	REVISION:	
PLOT SCALE: 2.0000' / 1" IN.	CHECKED: SNS	REVISION:
PLOT DATE: 12/3/2009	DATE: 12/11/09	REVISION:

STATE OF ILLINOIS
 DEPARTMENT OF TRANSPORTATION

IL 7/159TH STREET
 IL 53 (INDEPENDENCE BLVD) TO I-355 (VETERANS MEMORIAL TOLLWAY)
 DETECTOR LOOP REPLACEMENT PLAN

SCALE: N.T.S. SHEET NO. OF SHEETS STA. TO STA.

F.A.P. RTE.	SECTION	COUNTY	TOTAL SHEETS	SHEET NO.
351	(535 B-6R & 536) RS-4	WILL	35	18
CONTRACT NO. 60H62				

FED. ROAD DIST. NO. 1 ILLINOIS FED. AID PROJECT