STATE OF ILLINOIS


DEPARTMENT OF TRANSPORTATION

DIVISION OF HIGHWAYS

PROPOSED HIGHWAY PLANS

F.A.P. 307: IL. ROUTE 64
IL. RTE. 47 TO CAMPTON HILLS RD.
SECTION: 126 RS-5

RESURFACING (3P) KANE COUNTY C-91-840-09

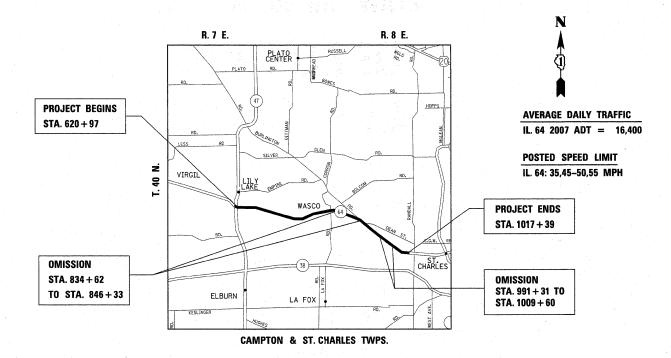

GROSS LENGTH = 39,642 FT. = (7.51 MILES) NET LENGTH = 36,642 FT. = (6.94 MILES)

CONTRACT NO. 60100

100' 200' 300' — 1" = 100'
0 10' 20' 30' — 1" = 10'
0 50' 100'
100' — 1" = 50'
0 50' 100' — 1" = 40'
0 50' — 1" = 30'
0 50' — 1" = 30'

FOR INDEX OF SHEETS, SEE SHEET NO. 2

THE PROJECT IS LOCATED IN THE

CITY OF ST. CHARLES

FULL SIZE PLANS HAVE BEEN PREPARED USING STANDAGD ENGINEERING SCALES. REDUCED SIZED PLANS WILL NOT CONFORM TO STANDARD SCALES. IN MAKING MEASUREMENTS ON REDUCED PLANS, THE ABOVE SCALES MAY BE USED.

J.U.L.I.E.

O Paring

 \circ

 \bigcirc

JOINT UTILITY LOCATION INFORMATION FOR EXCAVATION 1-800-892-0123 OR 811


PROJECT ENGINEER: DANIEL WILGREEN (847) 705-1240

PROJECT MANAGER: KEN ENG

NET LENGTH = 36,642

D-91-840-09



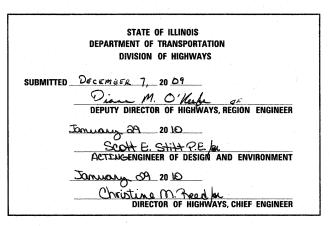

PRINTED BY THE AUTHORITY OF THE STATE OF ILLINOIS

REV. 11-04-09