


LEGEND

- | | | |
|--|--|--|
| 1 THERMOPLASTIC PAVEMENT MARKING - LINE 4" YELLOW SOLID | 5 THERMOPLASTIC PAVEMENT MARKING - LINE 4" WHITE SKIP DASH - 10' DASH, 30' SKIP W/2 CRYSTAL/OPAQUE RPM'S | 9 THERMOPLASTIC PAVEMENT MARKING - LINE 24" WHITE |
| 2 THERMOPLASTIC PAVEMENT MARKING - LINE 4" WHITE SOLID | 6 THERMOPLASTIC PAVEMENT MARKING - LINE 6" WHITE | 10 THERMOPLASTIC PAVEMENT MARKING - LETTERS & SYMBOLS |
| 3 THERMOPLASTIC PAVEMENT MARKING - LINE 6" WHITE 2' DASH, 6' SKIP | 7 THERMOPLASTIC PAVEMENT MARKING - LINE 8" WHITE | 11 THERMOPLASTIC PAVEMENT MARKING - LINE 12" WHITE |
| 4 THERMOPLASTIC PAVEMENT MARKING - LINE 4" YELLOW, 2 @ 11" C-C W/2 AMBER 1 WAY RPM'S | 8 THERMOPLASTIC PAVEMENT MARKING - LINE 12" YELLOW @ 45 DEGREE | 12 THERMOPLASTIC PAVEMENT MARKING - LINE 4" YELLOW SKIP DASH - 10' DASH, 30' SKIP WITH/1 AMBER 2 WAY RPM'S |

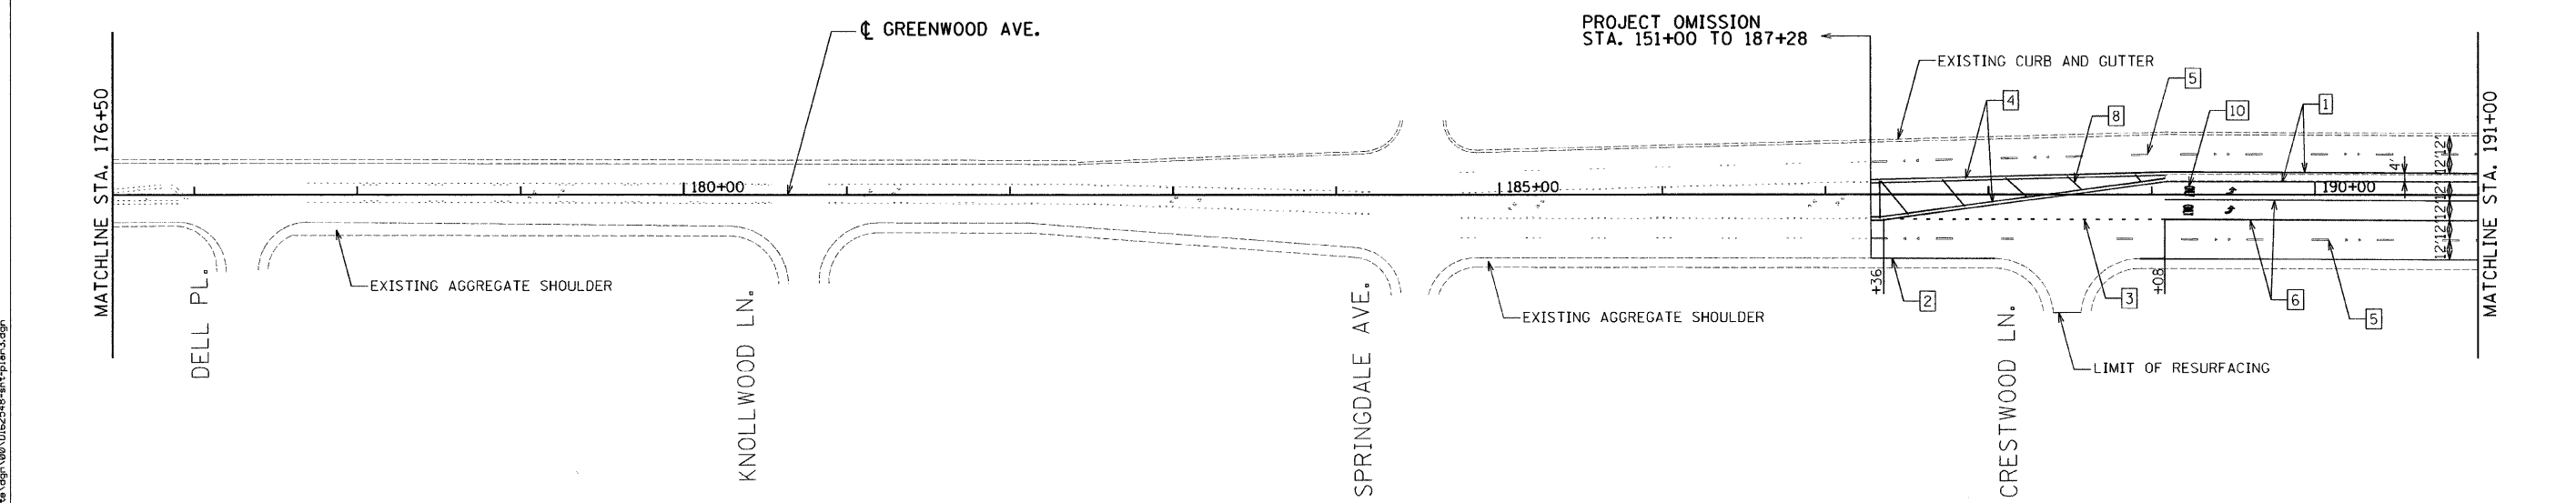

NOTE
USE 7.5' BUTT JOINT AT ALL LIMITS OF RESURFACING,
SEE SHEET 18 FOR DETAILS

FILE NAME = p:_pdr2009\200903023-06\cnd\state.dgn\001D122548-ah+plan3.dgn	USER NAME = _USER_	DESIGNED - EF	REVISED -	STATE OF ILLINOIS DEPARTMENT OF TRANSPORTATION	GREENWOOD AVE. - GOLF ROAD (IL 58) TO WEST LAKE AVE. ROADWAY AND PAVEMENT MARKING PLANS			F.A.U. RTE.	SECTION	COUNTY	TOTAL SHEETS	SHEET NO.	
	PLOT SCALE = 50.0045' / IN.	CHECKED - PJ	REVISED -		SCALE: 50	SHEET NO. 3 OF 4 SHEETS	STA. 162+00 TO STA. 191+00	2743	1316 RS-2	COOK	25	8	
	PLOT DATE = 12/2/2009	DATE - 12/02/09	REVISED -								CONTRACT NO. 62548		
									ILLINOIS FED. AID PROJECT				