


LEGEND

- 1 THERMOPLASTIC PAVEMENT MARKING - LINE 4" YELLOW SOLID
- 2 THERMOPLASTIC PAVEMENT MARKING - LINE 4" WHITE SOLID
- 3 THERMOPLASTIC PAVEMENT MARKING - LINE 6" WHITE 2' DASH, 6' SKIP
- 4 THERMOPLASTIC PAVEMENT MARKING - LINE 4" YELLOW, 2 @ 11" C-C W/2 AMBER 1 WAY RPM'S
- 5 THERMOPLASTIC PAVEMENT MARKING - LINE 4" WHITE SKIP DASH - 10' DASH, 30' SKIP W/2 CRYSTAL/OPAQUE RPM'S
- 6 THERMOPLASTIC PAVEMENT MARKING - LINE 6" WHITE
- 7 THERMOPLASTIC PAVEMENT MARKING - LINE 8" WHITE
- 8 THERMOPLASTIC PAVEMENT MARKING - LINE 12" YELLOW @ 45 DEGREE
- 9 THERMOPLASTIC PAVEMENT MARKING - LINE 24" WHITE
- 10 THERMOPLASTIC PAVEMENT MARKING - LETTERS & SYMBOLS
- 11 THERMOPLASTIC PAVEMENT MARKING - LINE 12" WHITE
- 12 THERMOPLASTIC PAVEMENT MARKING - LINE 4" YELLOW SKIP DASH - 10' DASH, 30' SKIP WITH/1 AMBER 2 WAY RPM'S

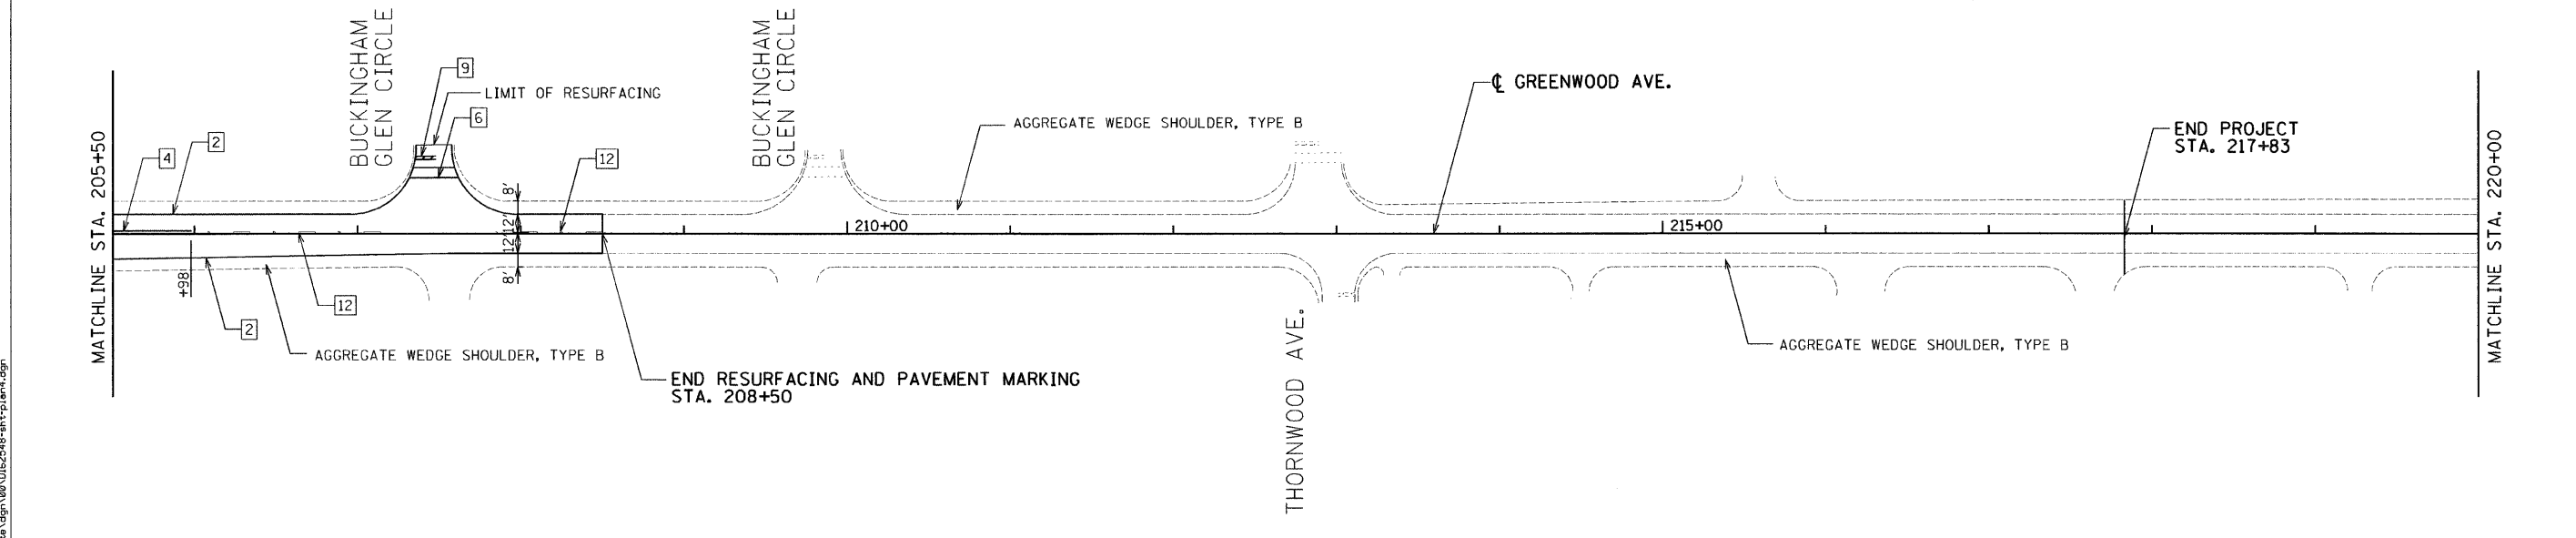

NOTE
 USE 7.5' BUTT JOINT AT ALL LIMITS OF RESURFACING,
 SEE SHEET 18 FOR DETAILS

FILE NAME =	USER NAME = .USER.	DESIGNED - EF	REVISED -	STATE OF ILLINOIS DEPARTMENT OF TRANSPORTATION	GREENWOOD AVE. - GOLF ROAD (IL 58) TO WEST LAKE AVE. ROADWAY AND PAVEMENT MARKING PLANS	F.A.U. RTE. 2743	SECTION 1316 RS-2	COUNTY COOK	TOTAL SHEETS 25	SHEET NO. 9	
PLOT SCALE = 50.0045' / IN.	CHECKED - PJ	REVISIED -	REVISIED -			SCALE: 50 SHEET NO. 4 OF 4 SHEETS STA. 191+00 TO STA. 220+00					
PLOT DATE = 12/2/2009	DATE - 12/02/09	REVISIED -	REVISIED -			ILLINOIS FED. AID PROJECT CONTRACT NO. 62548					

R:\proj\2009\209\13023-06\cadd\state\vgm\00\0152548-sh1-pland.dgn