


TRAFFIC SIGNAL LEGEND

	PROPOSED	EXISTING
DETECTOR LOOP		
SIGNAL HEAD		
G.S. CONDUIT IN TRENCH OR PUSHED		
SIGNAL HEAD WITH BACKPLATE		
RACEWAY FOR MAGNETIC DETECTOR, TYPE I OR II		
VEHICLE DETECTOR, NON-COMPENSATED MAGNETIC TYPE		

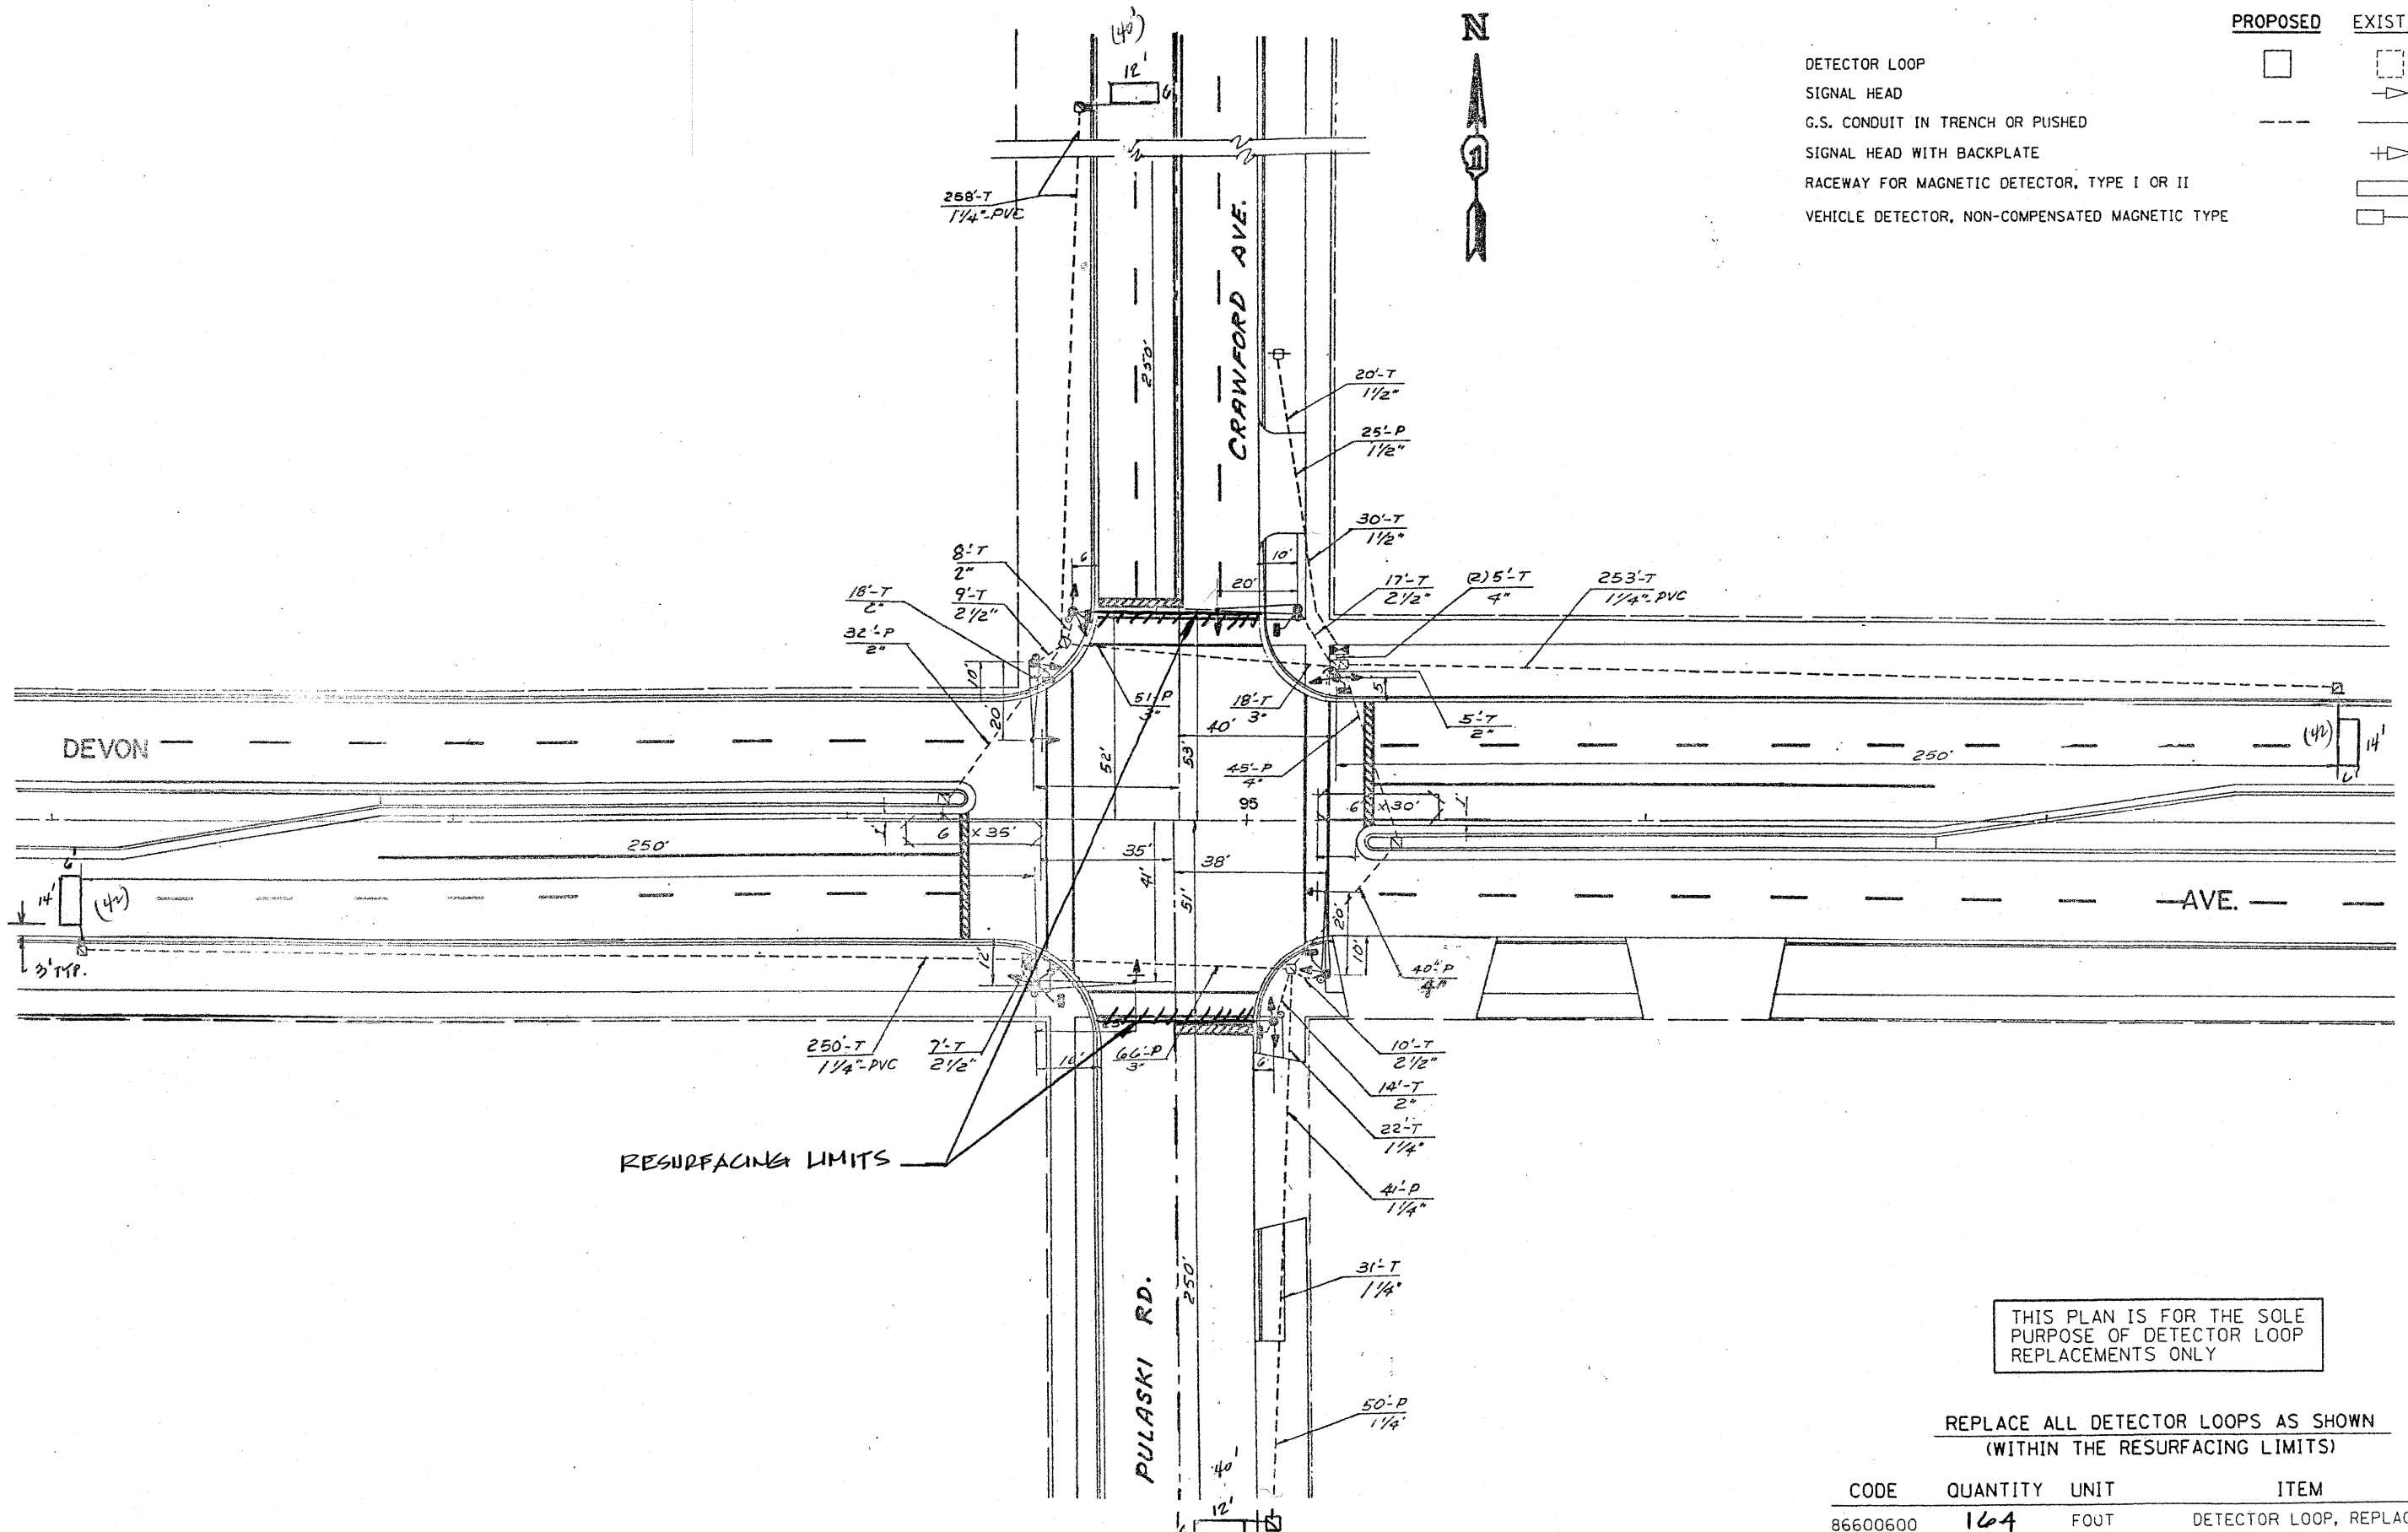

RESURFACING LIMITS

THIS PLAN IS FOR THE SOLE PURPOSE OF DETECTOR LOOP REPLACEMENTS ONLY

REPLACE ALL DETECTOR LOOPS AS SHOWN (WITHIN THE RESURFACING LIMITS)

CODE	QUANTITY	UNIT	ITEM
86600600	164	FOOT	DETECTOR LOOP, REPLACEMENT

FILE NAME = c:\pwwork\pwwid\KANTHAPHIXAYBC\d01126	USER NAME = konthaphixaybc	DESIGNED - BCK	REVISED -	STATE OF ILLINOIS DEPARTMENT OF TRANSPORTATION	DISTRICT ONE - DETECTOR LOOP REPLACEMENT DEVON AV. @ PULASKI / CRAWFORD	F.A.I. RTE. 1349	SECTION 3309B-25-1	COUNTY Cook	TOTAL SHEETS 26	SHEET NO. 13
	PLOT SCALE = 3/4" = 1'	CHECKED - DAD	REVISED -			CONTRACT NO.				
	PLOT DATE = 4/3/2009	DATE	REVISED -			ILLINOIS FED. AID PROJECT 62759				
	SCALE: NONE					SHEET NO. OF SHEETS STA. TO STA.				