
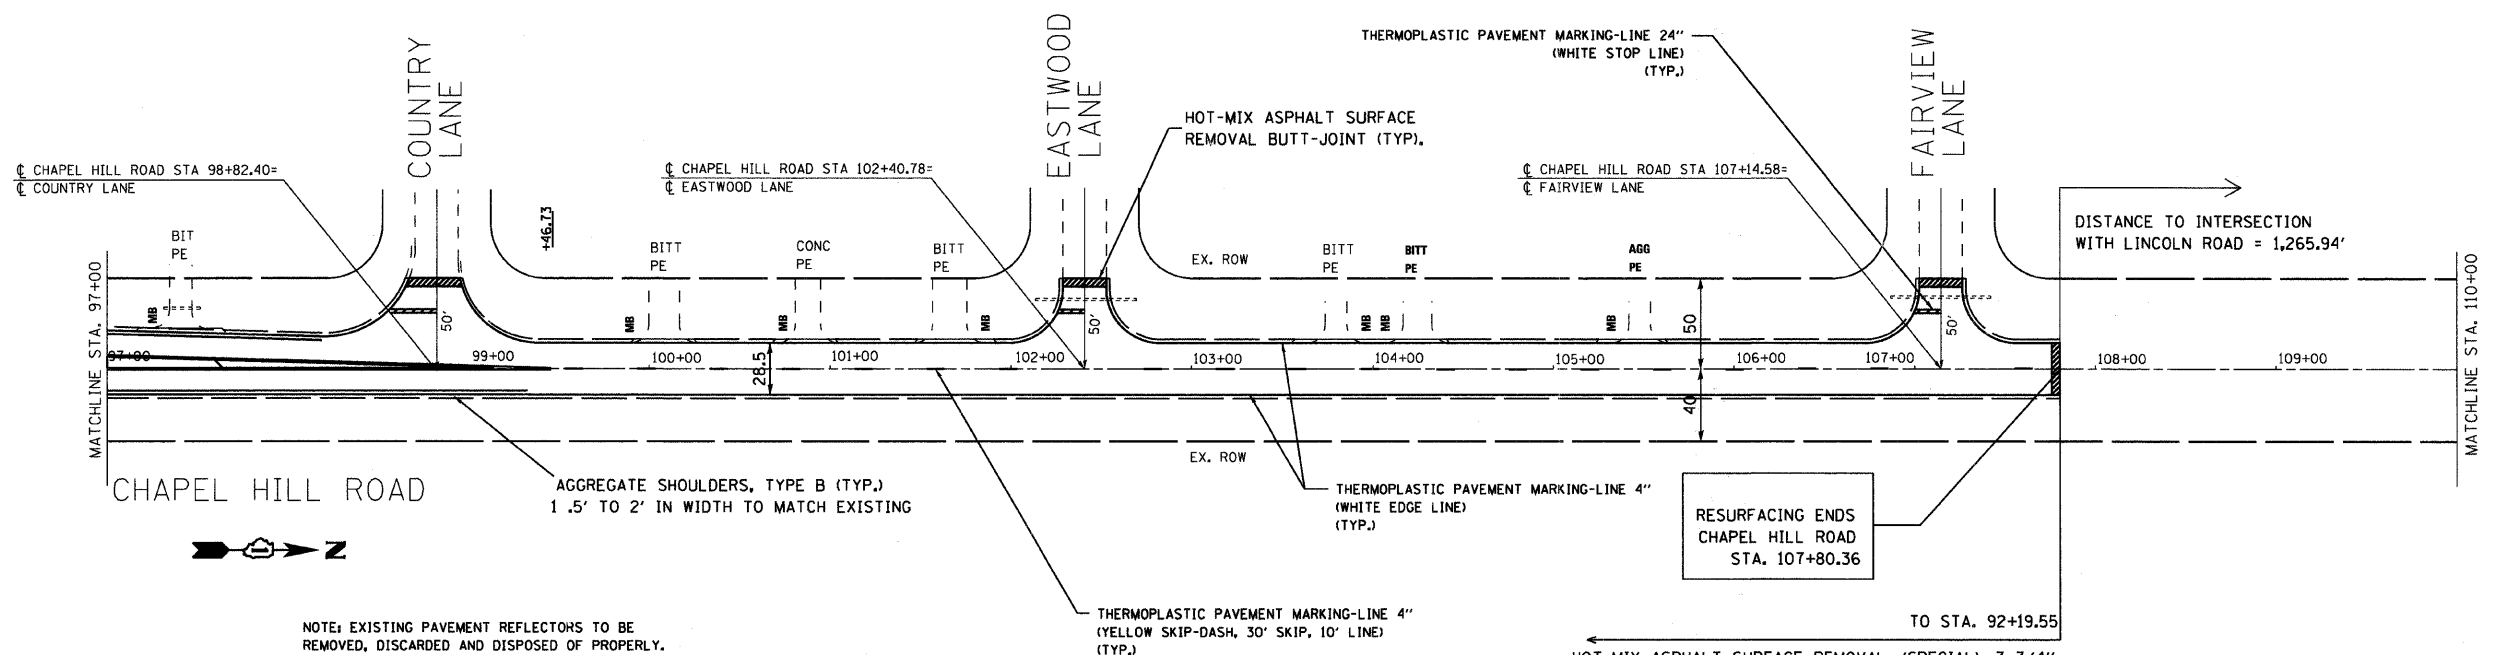


**OMISSIONS**

- ② Exist. Improvements from Sta. 37+00 to Sta. 92+19.55
- ③ Exist./Prop. Intersection Improvements from Sta. 107+80.36 to Sta. 132+76.28

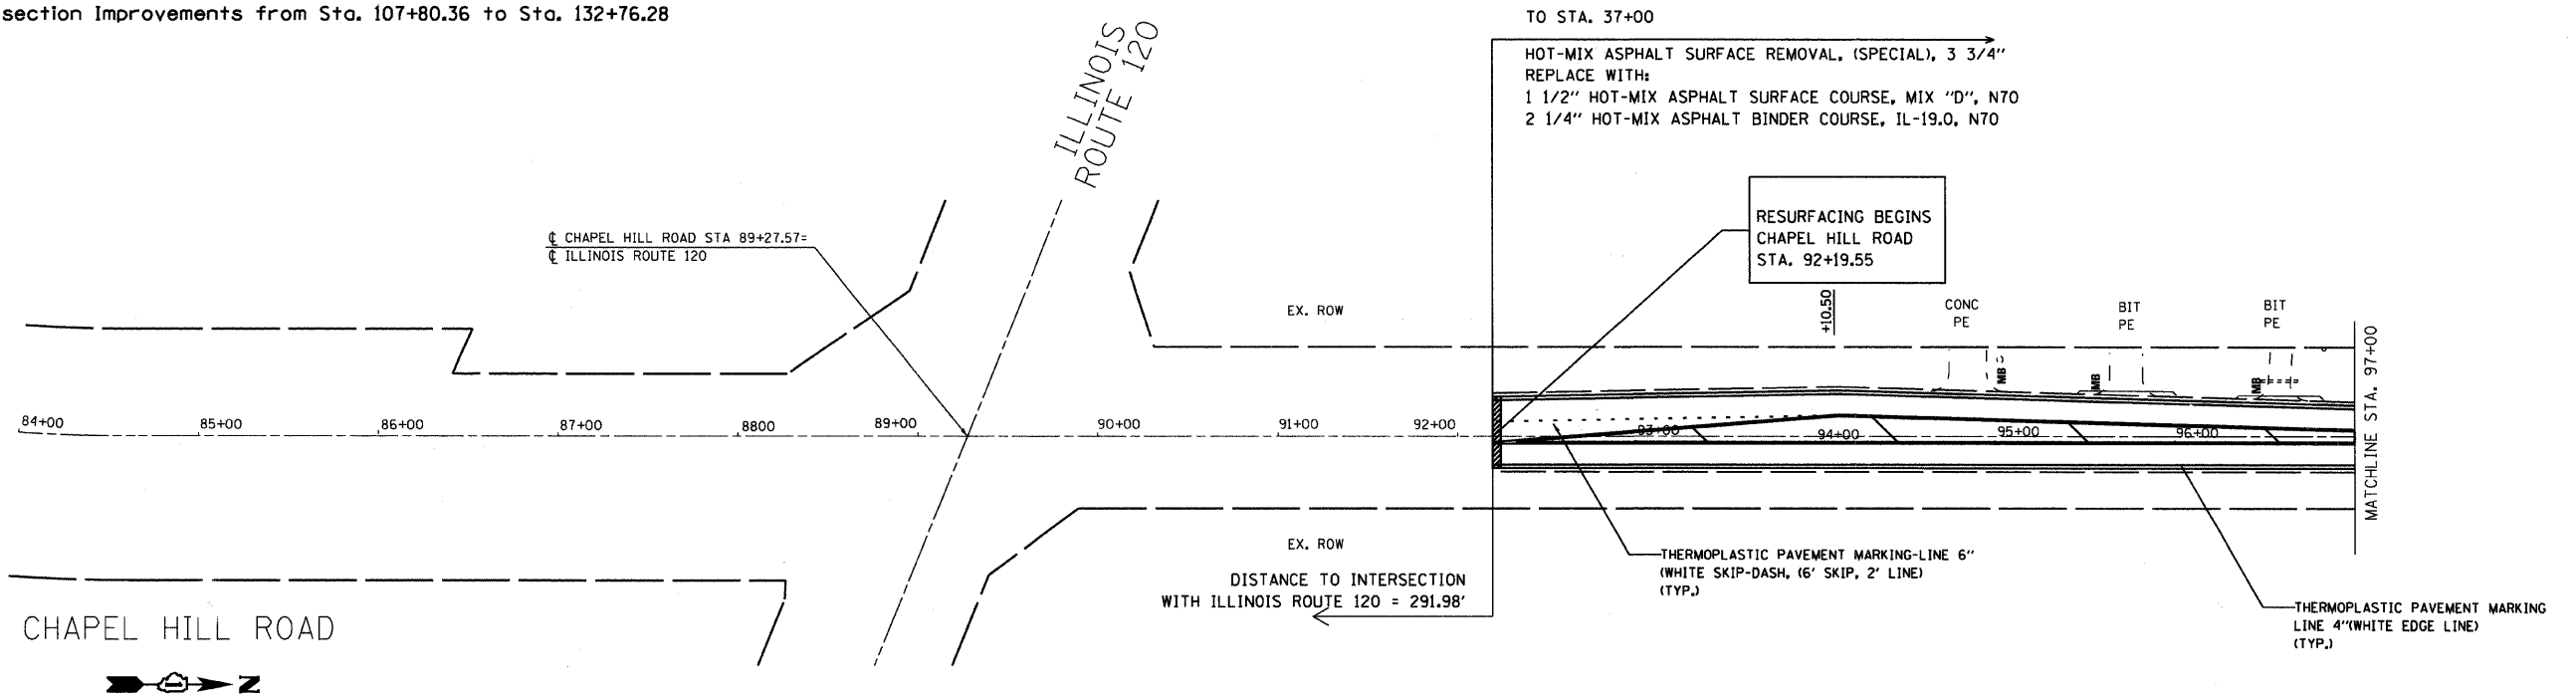

NOTE: EXISTING PAVEMENT REFLECTORS TO BE REMOVED, DISCARDED AND DISPOSED OF PROPERLY.

**NOTES:**

- 1) FOR PAVEMENT MARKING DETAILS, FOLLOW DISTRICT 1 STANDARD TC-13 "DISTRICT ONE TYPICAL PAVEMENT MARKINGS", WHERE APPLICABLE.
- 2) SIDE STREET PAVEMENT TO EXTEND TO RIGHT OF WAY OF CHAPEL HILL ROAD BASED ON CURRENT CONDITION OF SIDE STREET SIGHT OF WAYS.

FILE NAME =	USER NAME = *USER*	DESIGNED -	REVISED -	<b>McHENRY COUNTY DIVISION OF TRANSPORTATION CHAPEL HILL ROAD IMPROVEMENTS</b>	<b>PROPOSED PLANS</b>			F.A.U. RTE.	SECTION	COUNTY	TOTAL SHEETS	SHEET NO.
*FILEL*		DRAWN -	REVISED -		SCALE: 1"=50'	SHEET NO. 3 OF 10 SHEETS	STA. 84+00 TO STA. 110+00	0167	09-00366-00-RS	McHENRY	19	7
		CHECKED -	REVISED -					CONTRACT NO. 63380				
		DATE -	REVISED -					FED. ROAD DIST. NO. ILLINOIS FED. AID PROJECT				