



F.A.U. ROUTE	SECTION	COUNTY	TOTAL SHEETS	SHEET No.
2783	09-00247-00-RS	COOK	27	27
VILLAGE OF OAK PARK DETAILS				
FED. ROAD DISTR. No.	ILLINOIS	CONTRACT NO. 63397		

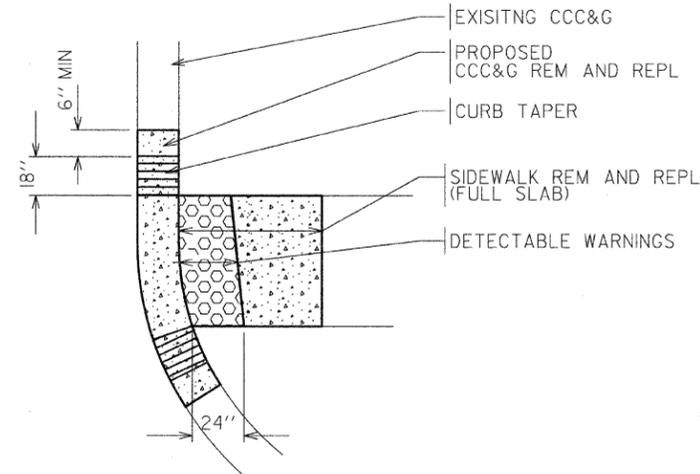

**TYPICAL SIDEWALK RAMP
PAY ITEMS LIMITS**

VOP-C2(MOD)

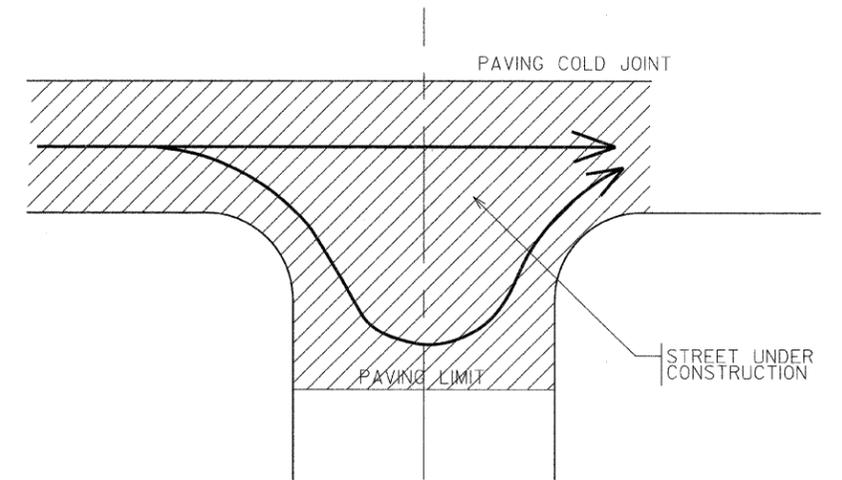

**CONTINUOUS PAVING OPERATION
THROUGH INTERSECTION**

VOP-P1

REVISIONS:	
Oct 27, 2009	RB
Dec 3, 2009	RB

ILLINOIS DEPARTMENT OF TRANSPORTATION
F.A.U. ROUTE 2783 - RIDGELAND AVENUE

VILLAGE OF OAK PARK
DETAILS

SCALE: 1"=20' (24X36)
HALF SIZE (11X17)
DATE: 9/10/09

DRAWN BY: RB
CHECKED BY: JB