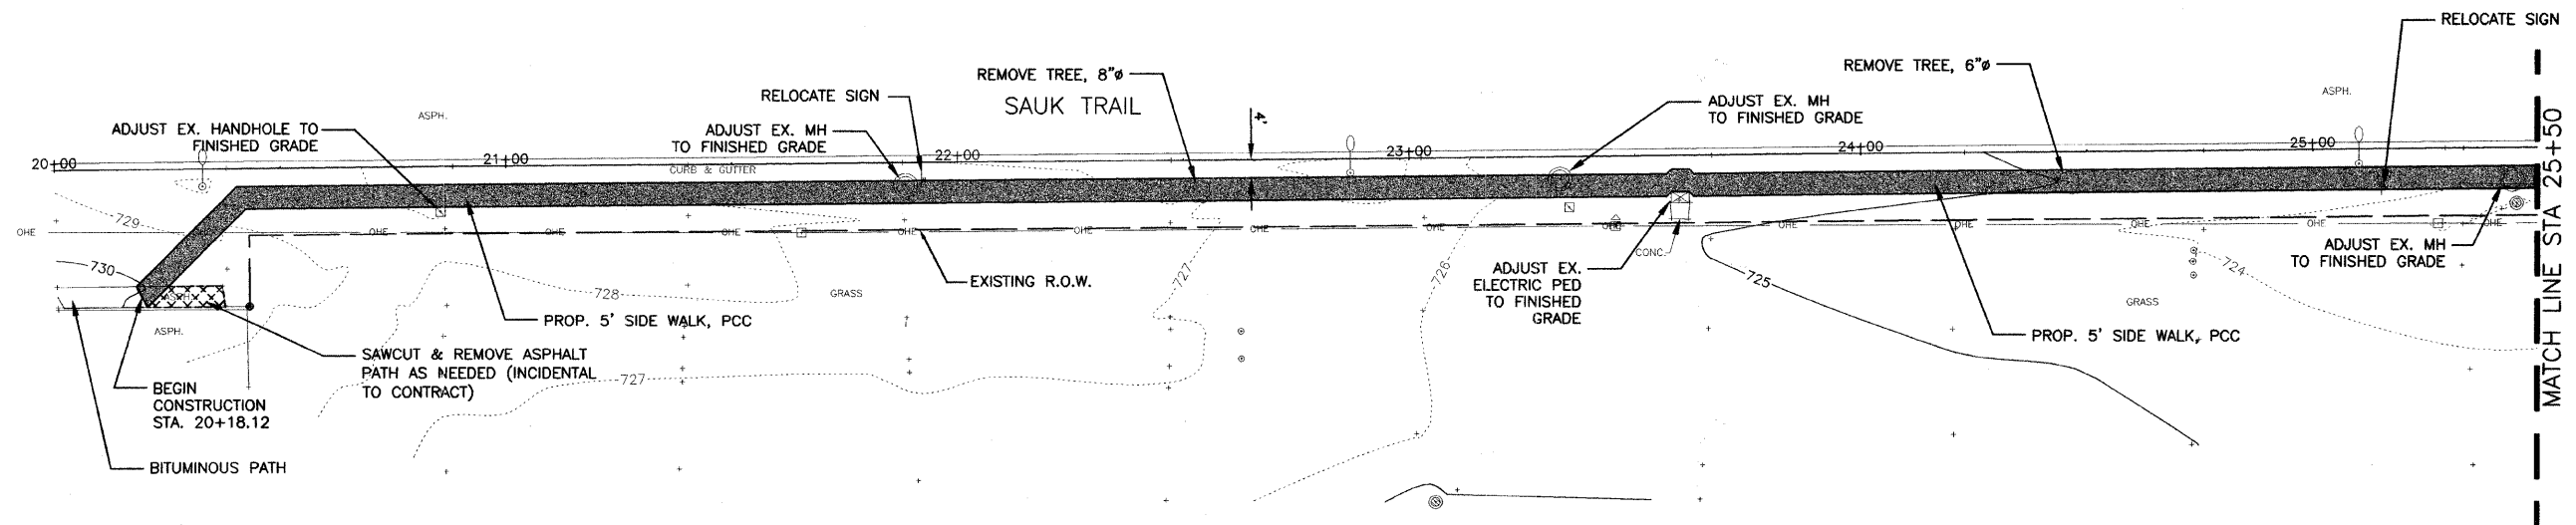


 SIDEWALK TO BE CONSTRUCTED

FILE NAME = P1	USER NAME = \$USER\$ PLOT SCALE = 1" = 20' PLOT DATE = 10/23/09	DESIGNED - CTM/APM DRAWN - CTM CHECKED - DATE - 10/23/09	REVISED - REVISED - REVISED - REVISED -	STATE OF ILLINOIS DEPARTMENT OF TRANSPORTATION		SAUK TRAIL (WEST) PLAN SCALE: 1" = 20' SHEET NO. 4 OF 25 SHEETS		FAU. RTE. 1366 SECTION 09-00049-00-SW COUNTY COOK TOTAL SHEETS 22 SHEET NO. 4 CONTRACT NO. 63424 ILLINOIS FED. AID PROJECT
----------------	---	---	--	---	--	---	--	--