
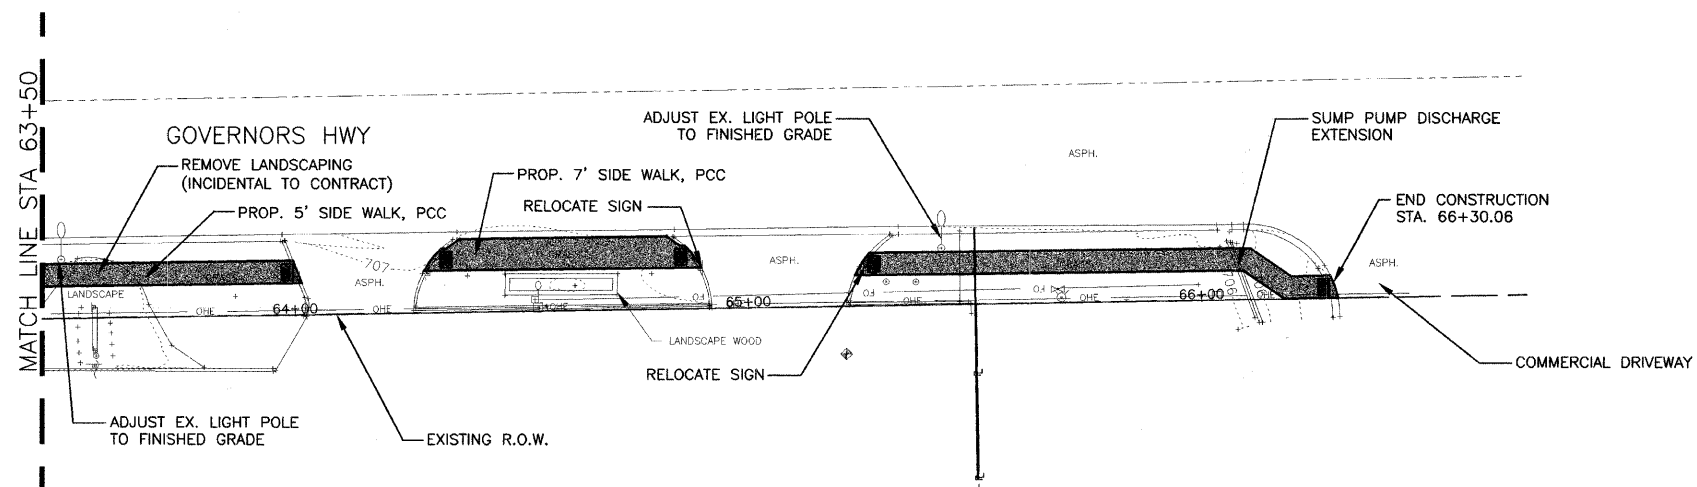


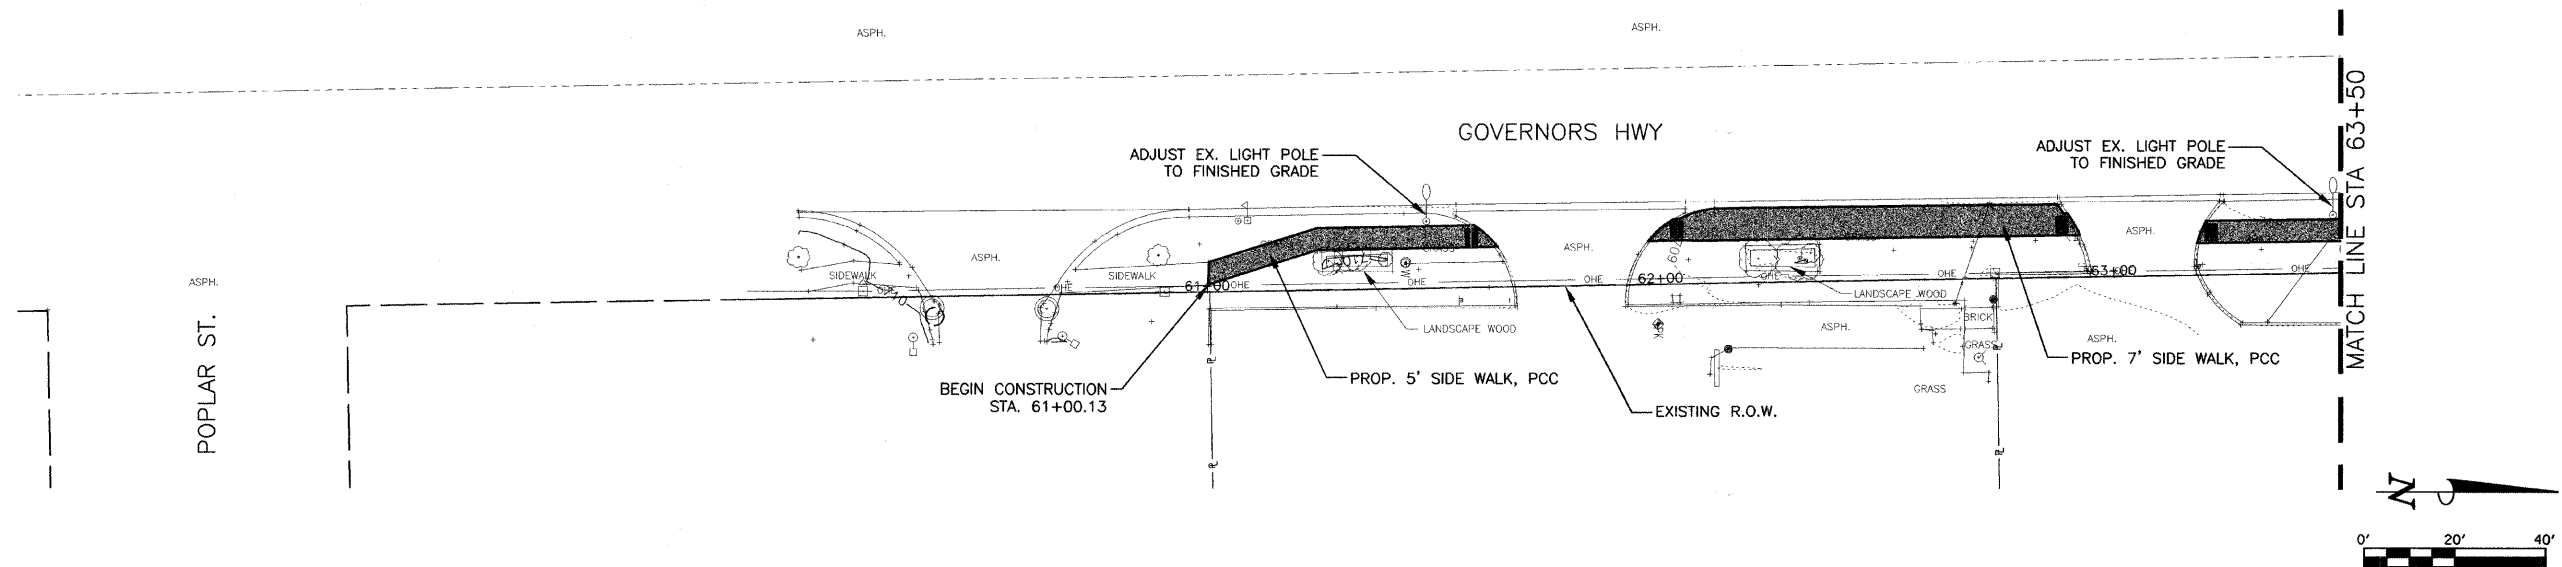

 SIDEWALK TO BE CONSTRUCTED

FILE NAME = P:\	USER NAME = \$USERS	DESIGNED - CTM/AM	REVISED -	STATE OF ILLINOIS DEPARTMENT OF TRANSPORTATION	GOVERNORS HWY (EAST) PLAN	SCALE: 1"=20'	SHEET NO. 6 OF 25 SHEETS	F.A.U. RTE.	SECTION	COUNTY	TOTAL SHEETS	SHEET NO.
	PLOT SCALE = 1"=20'	DRAWN - CTM	REVISED -					1366	09-00049-00-SW	COOK	22	6
	PLOT DATE = 10/23/09	CHECKED -	REVISED -					CONTRACT NO. 63424				
	DATE = 10/23/09	REVISED -	REVISED -					ILLINOIS FED. AID PROJECT				