


DATE	
BY	
SURVEYED	
PLANNED	
FIELD DATE	
AREAS CHECKED	
FINAL SURVEY	
NOTE BOOK	
NO.	

DATE	
BY	
SURVEYED	
PLANNED	
FIELD DATE	
AREAS CHECKED	
ORIGINAL SURVEY	
NOTE BOOK	
NO.	

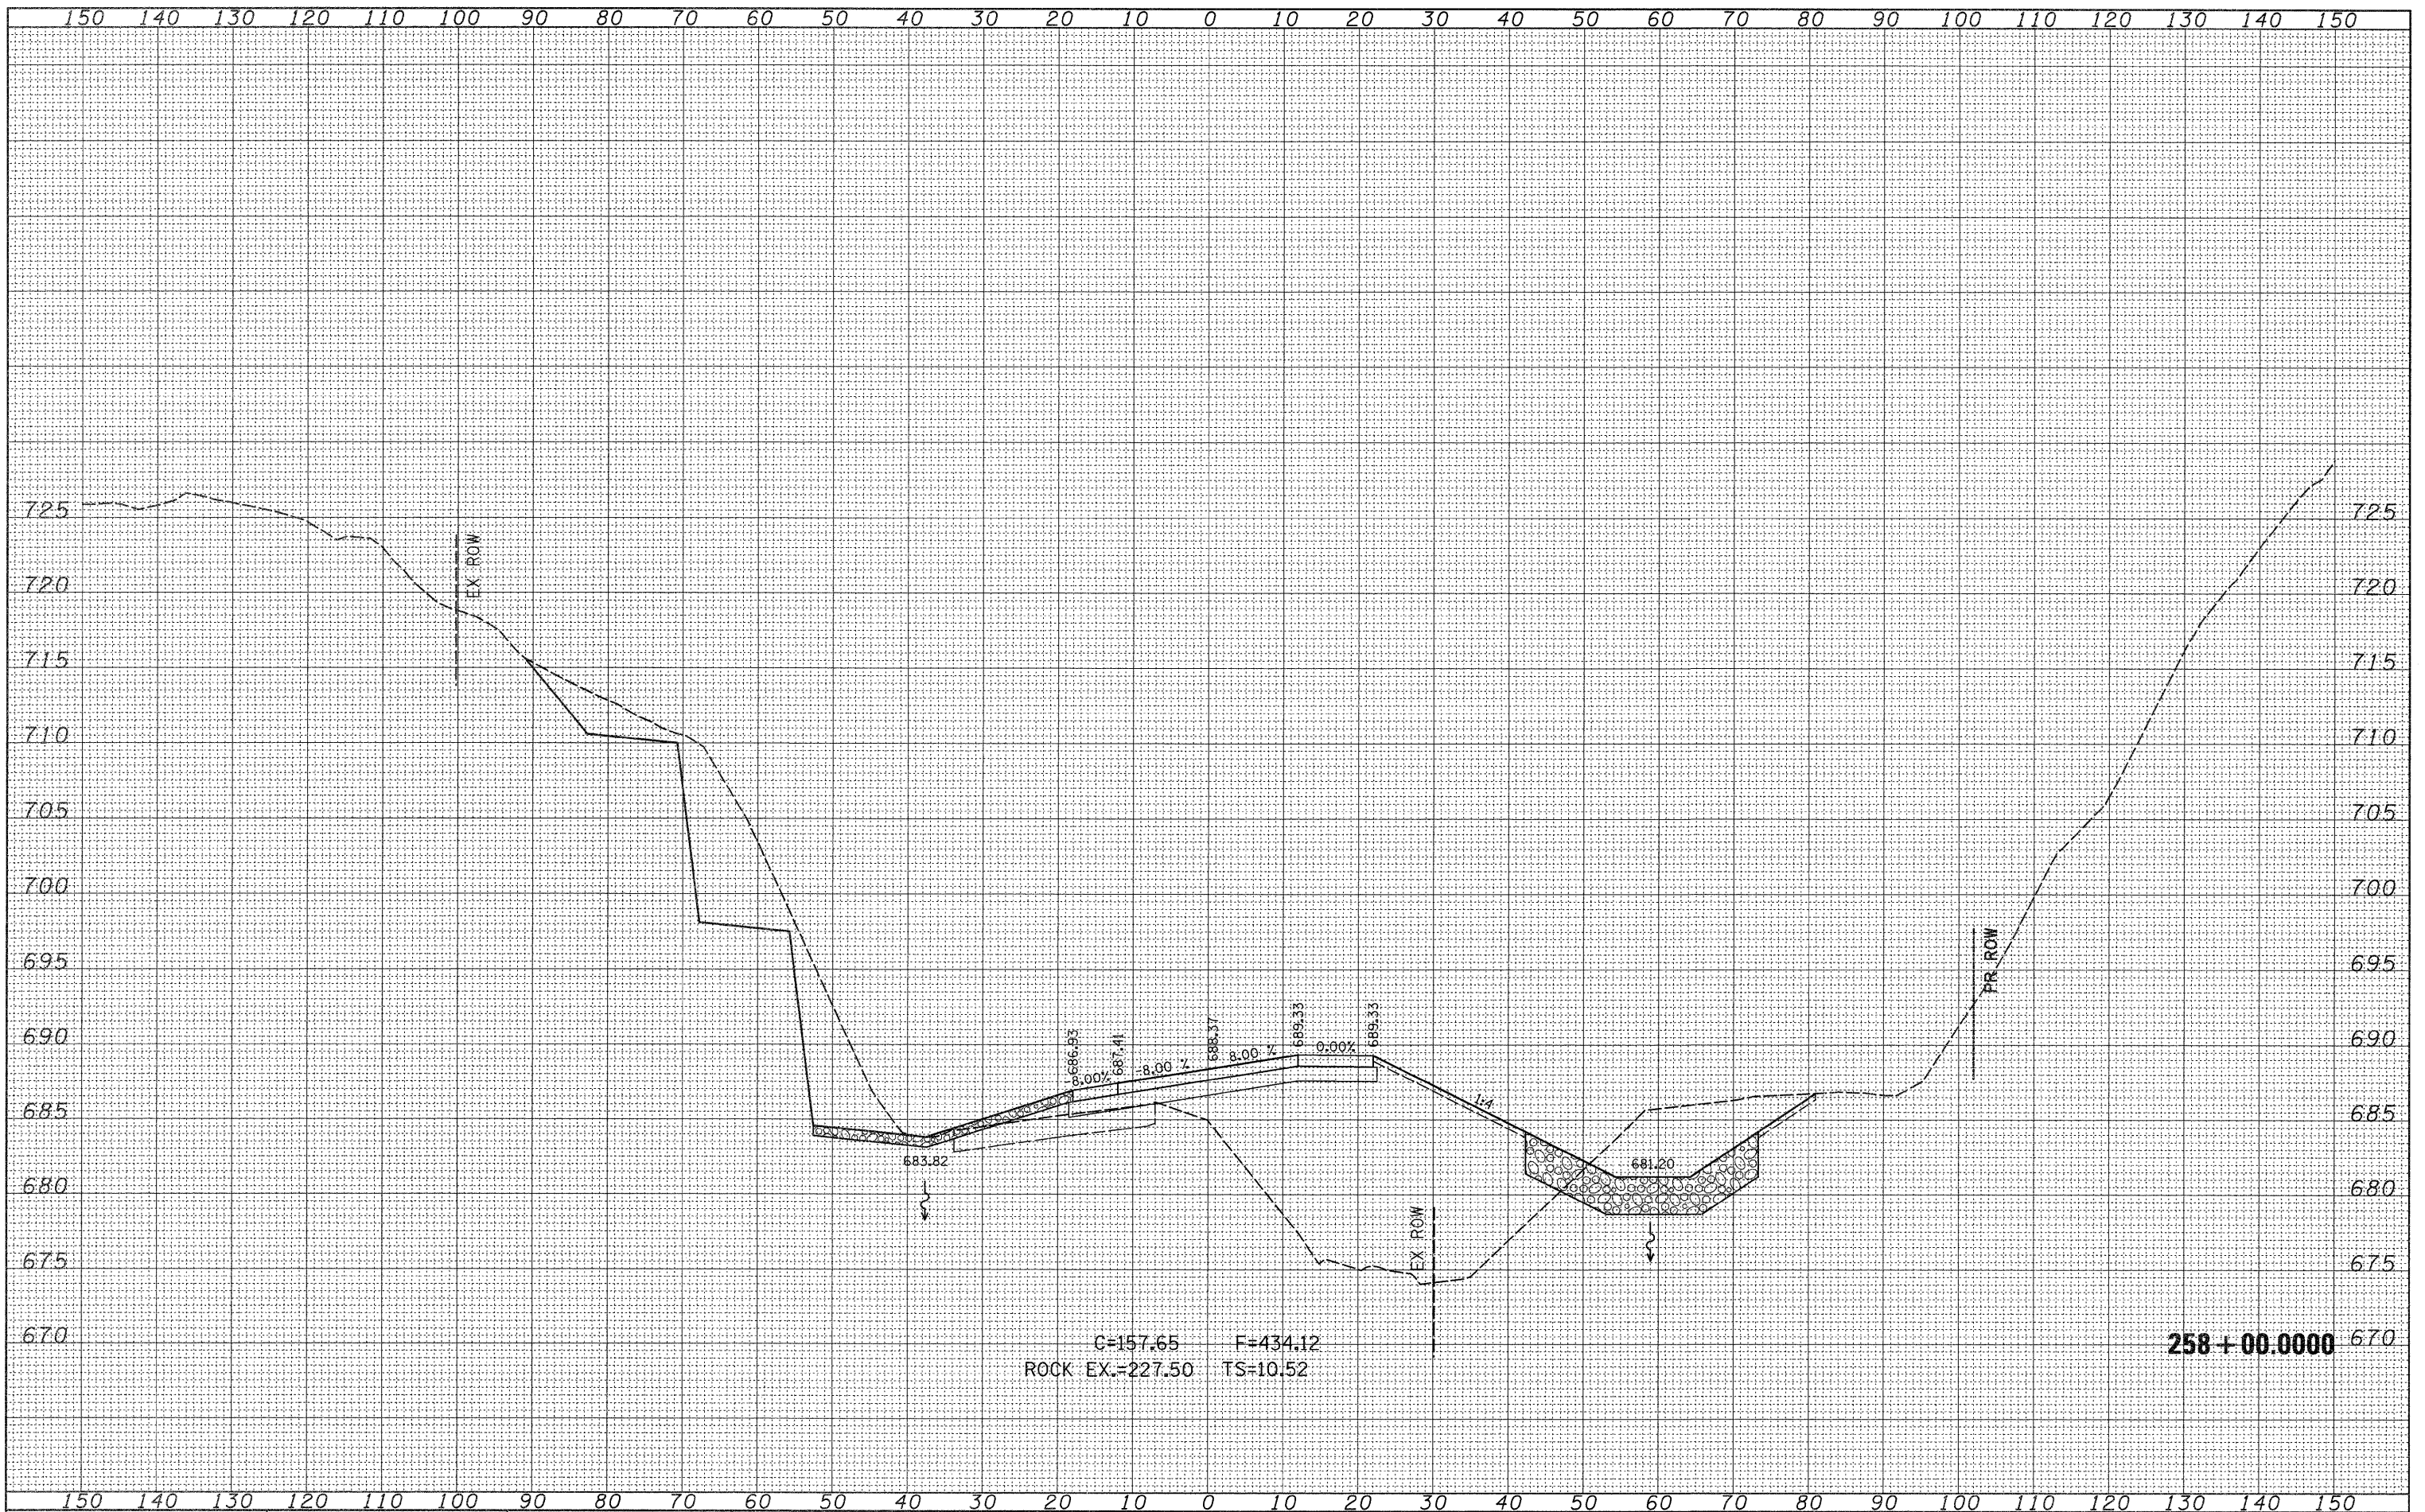

C=157.65 F=434.12  
 ROCK EX.=227.50 TS=10.52

258+00.0000

FILE NAME =  
 c:\pwork\p\WIDOT\CUSHMANBW\d0117386\0202808

USER NAME = cushmanbw  
 sshtdgn  
 PLOT SCALE = 10.0000 / IN.  
 PLOT DATE = Wed Dec 09 11:21:03 2009

DESIGNED -  
 DRAWN -  
 CHECKED -  
 DATE -

REVISED -  
 REVISED -  
 REVISED -  
 REVISED -

STATE OF ILLINOIS  
 DEPARTMENT OF TRANSPORTATION

IL ROUTE 20  
 MAINLINE CROSS SECTIONS  
 SCALE: SHEET NO. OF SHEETS STA. 258+00.0000 TO STA. 258+00.0000

F.A.P. RTE.	SECTION	COUNTY	TOTAL SHEETS	SHEET NO.
301	31T	JO DAVIESS	160	117
			CONTRACT NO. 64D92	

ILLINOIS FED. AID PROJECT