


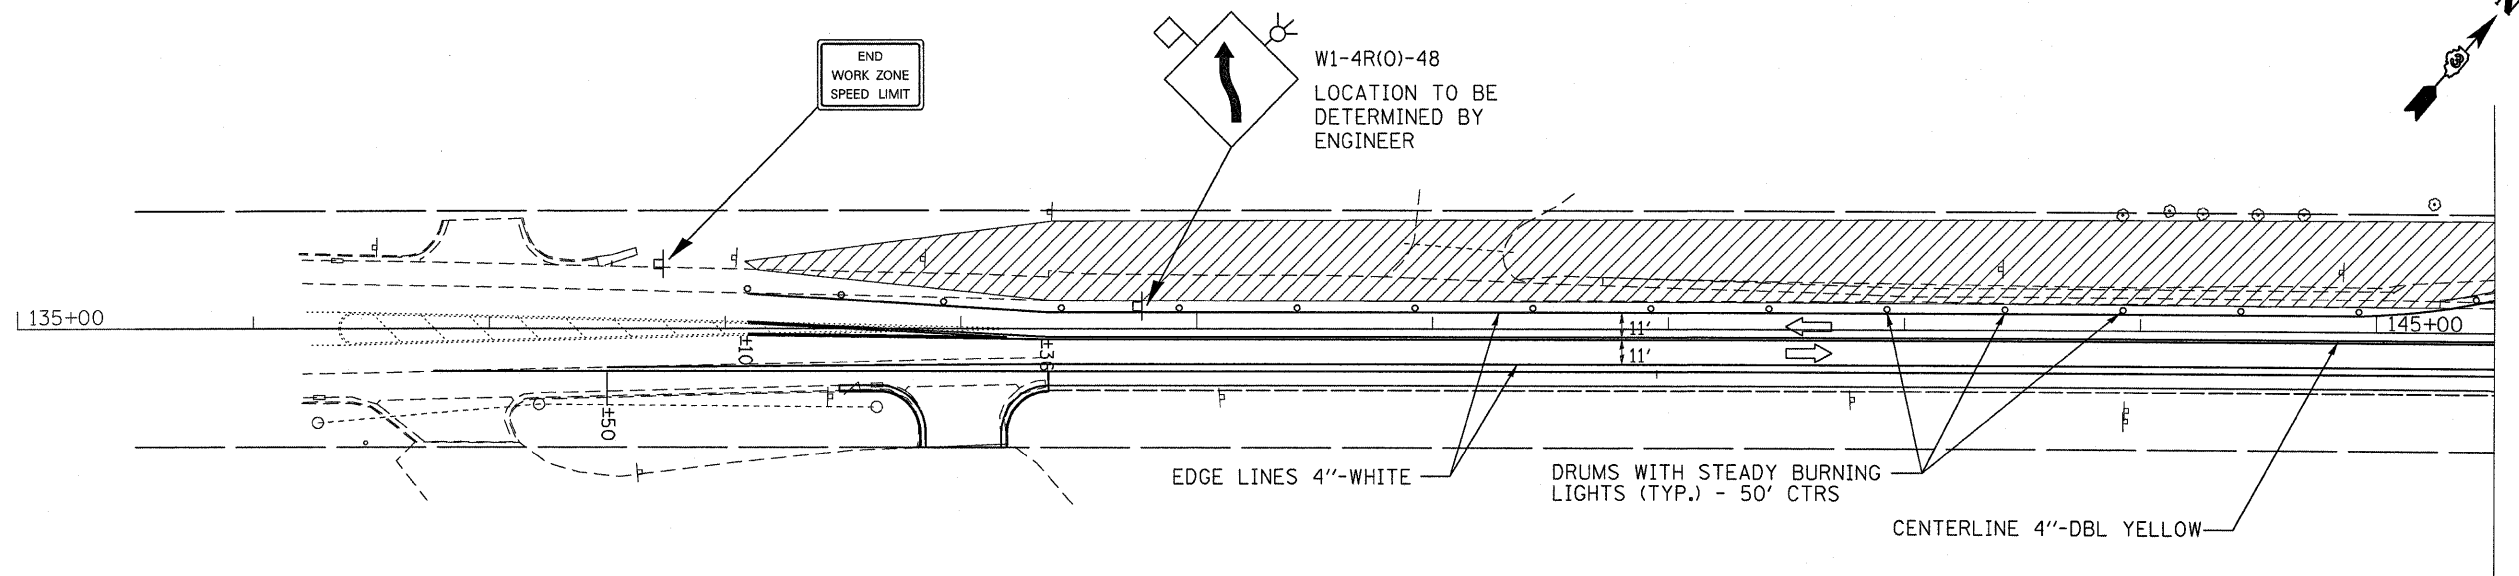


STAGE 2 NOTES

1. RESTRIPE ISLAND AND ERECT TEMPORARY STOP SIGN (PRIOR TO STAGE 2)
2. RESTRIPE DAYTON ROAD (PRIOR TO STAGE 2)
3. RESTRIPE IL 71
4. RELOCATE TEMPORARY CONCRETE BARRIER
5. CONSTRUCT PROPOSED WIDENING & HMA SHOULDERS
6. CONSTRUCT 6'X6' BOX CULVERT EXTENSION
7. PERFORM EARTHWORK
8. RELOCATE LIGHT POLE (IF NECESSARY)

STAGE 3 NOTES

1. MILL EXISTING IL 71
2. PAVE LEVELING BINDER (IL 71 & DAYTON RD)
3. PAVE FINAL SURFACE COURSE (IL 71 & DAYTON RD)
4. CONSTRUCT PROPOSED ISLAND
5. FINAL PAVEMENT MARKING REMOVAL (ON PCC) & PAVEMENT MARKING
6. FINAL SEEDING

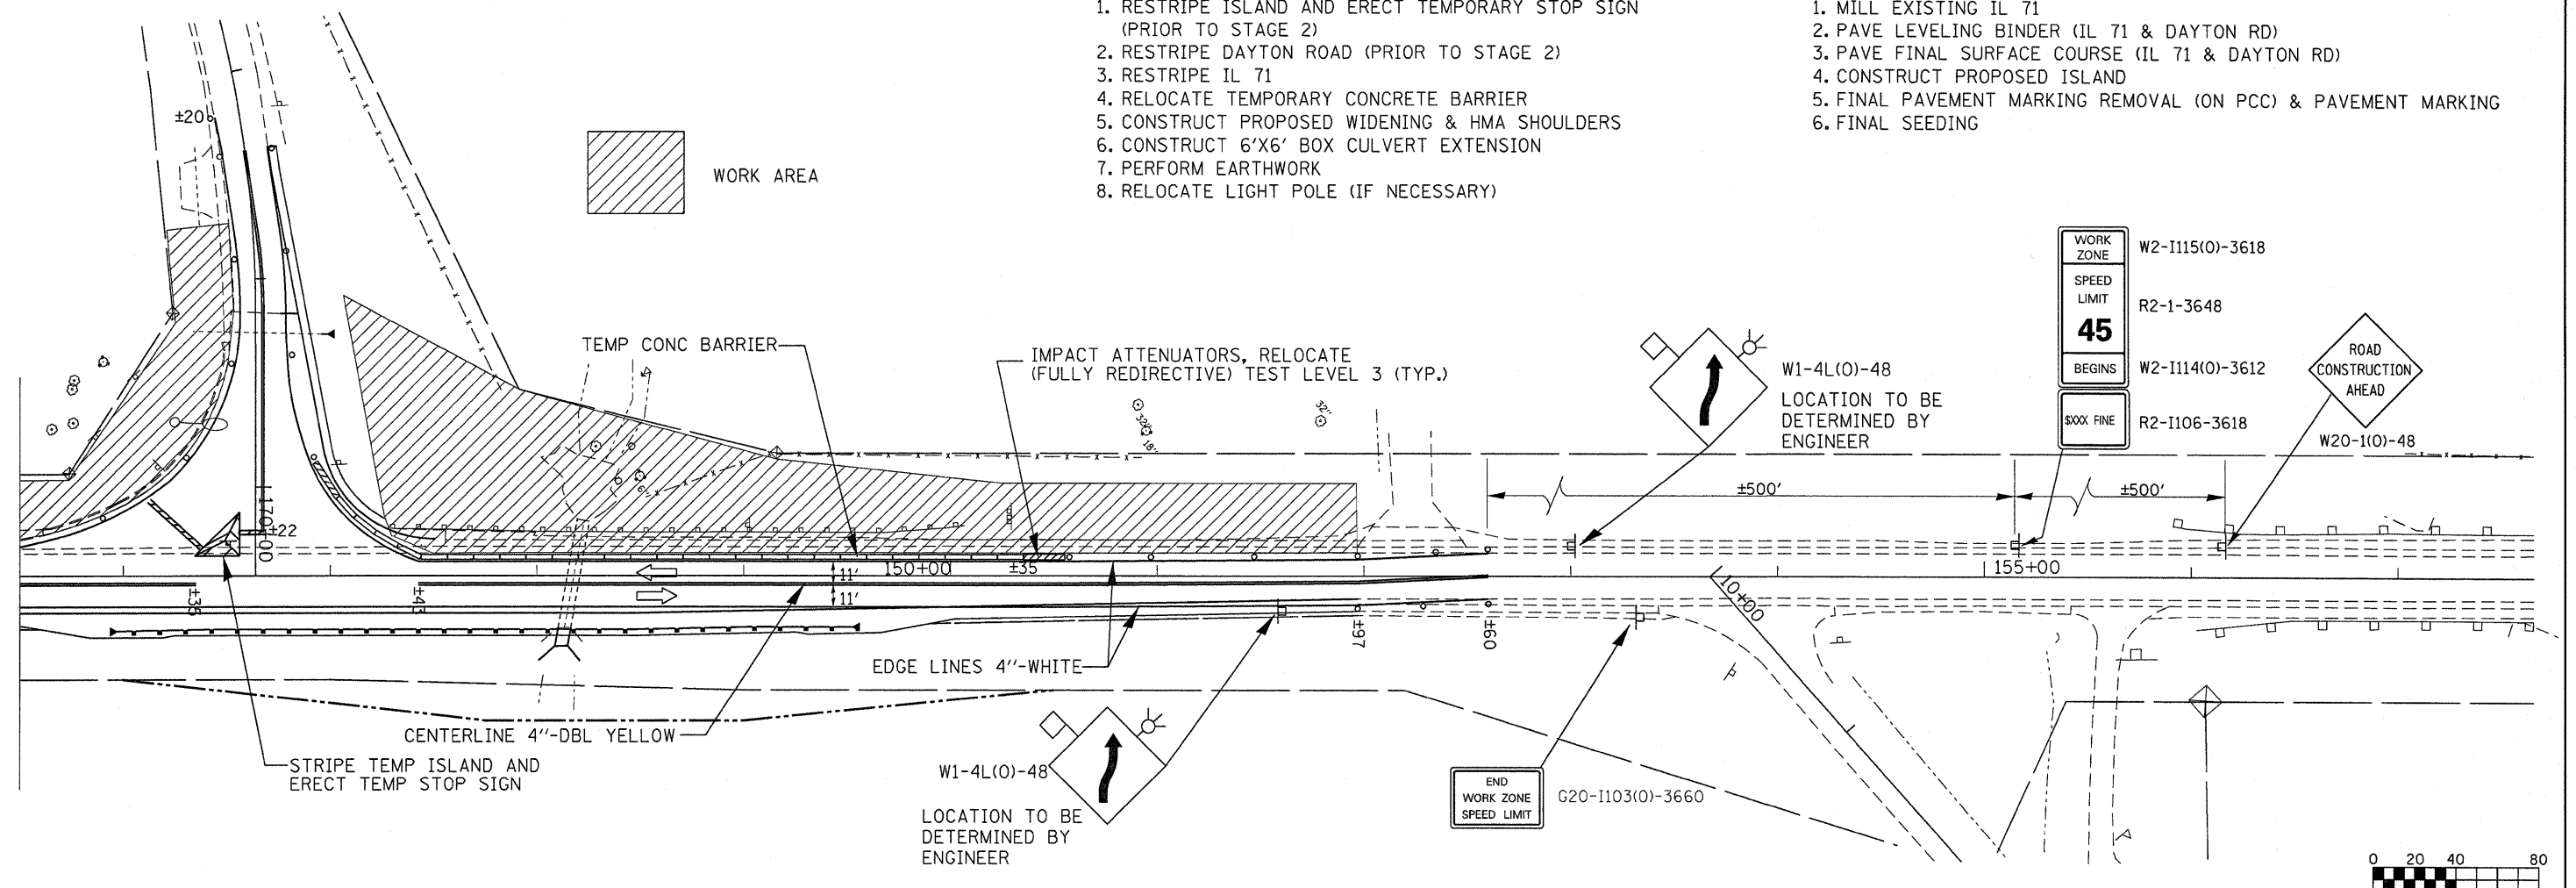

FILE NAME =	USER NAME = duncenbd	DESIGNED -	REVISED -	STATE OF ILLINOIS DEPARTMENT OF TRANSPORTATION		STAGE 2 CONSTRUCTION STAGE 3 CONSTRUCTION		F.A.P. RTE.	SECTION	COUNTY	TOTAL SHEETS	SHEET NO.
cr\pw\work\PW\DOT\DUNCANBD\dms31838\rep	2508-shr-staging.DGN	DRAWN -	REVISED -					311	(5)N	LASALLE	39	18
PLOT SCALE = 40,000.0' / IN.		CHECKED -	REVISED -					CONTRACT NO. 66857				
PLOT DATE = Dec 08, 2009 - 11:48:02 AM		DATE -	REVISED -					ILLINOIS FED. AID PROJECT				
				SCALE:		SHEET NO. OF SHEETS		STA. TO STA.				