




STATE OF ILLINOIS  
DEPARTMENT OF TRANSPORTATION

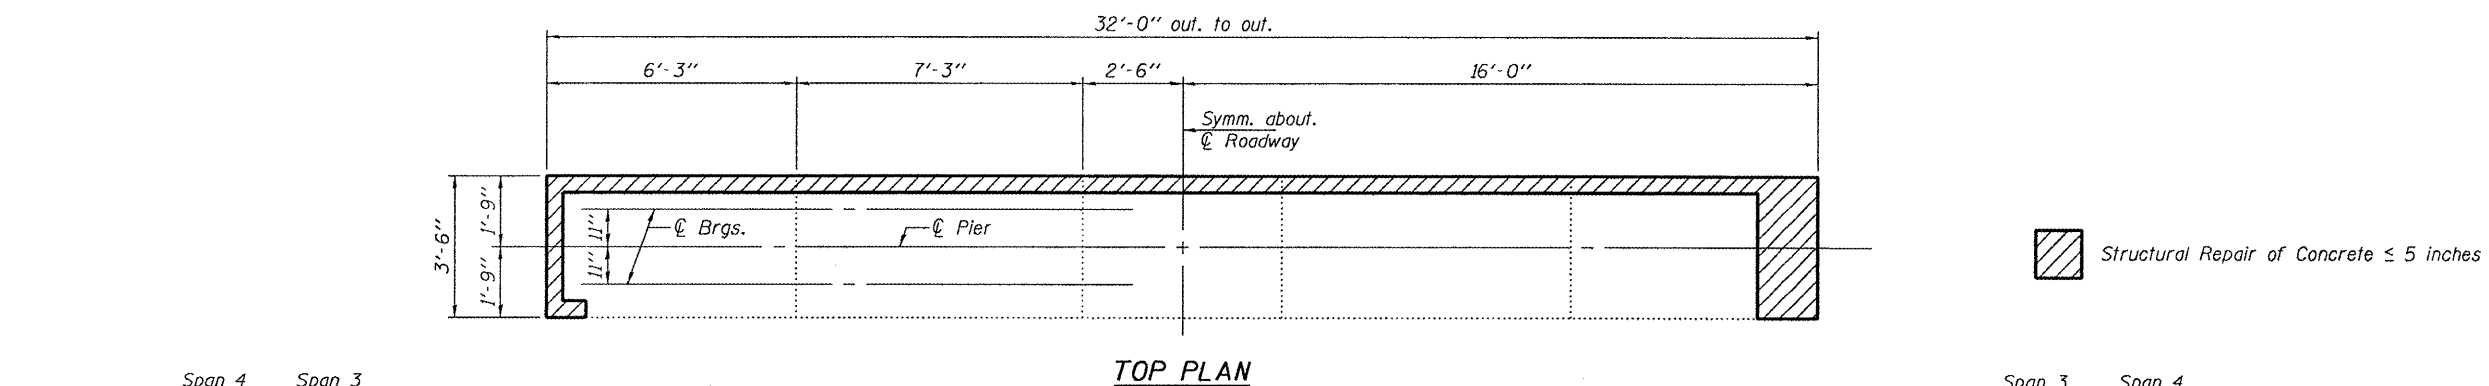


TOP PLAN

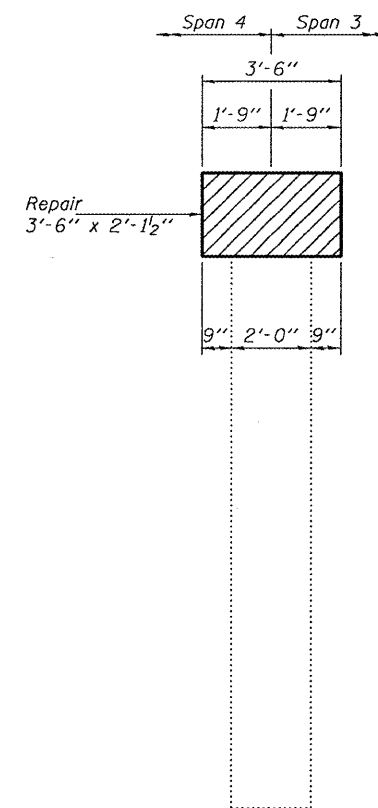

EAST END VIEW

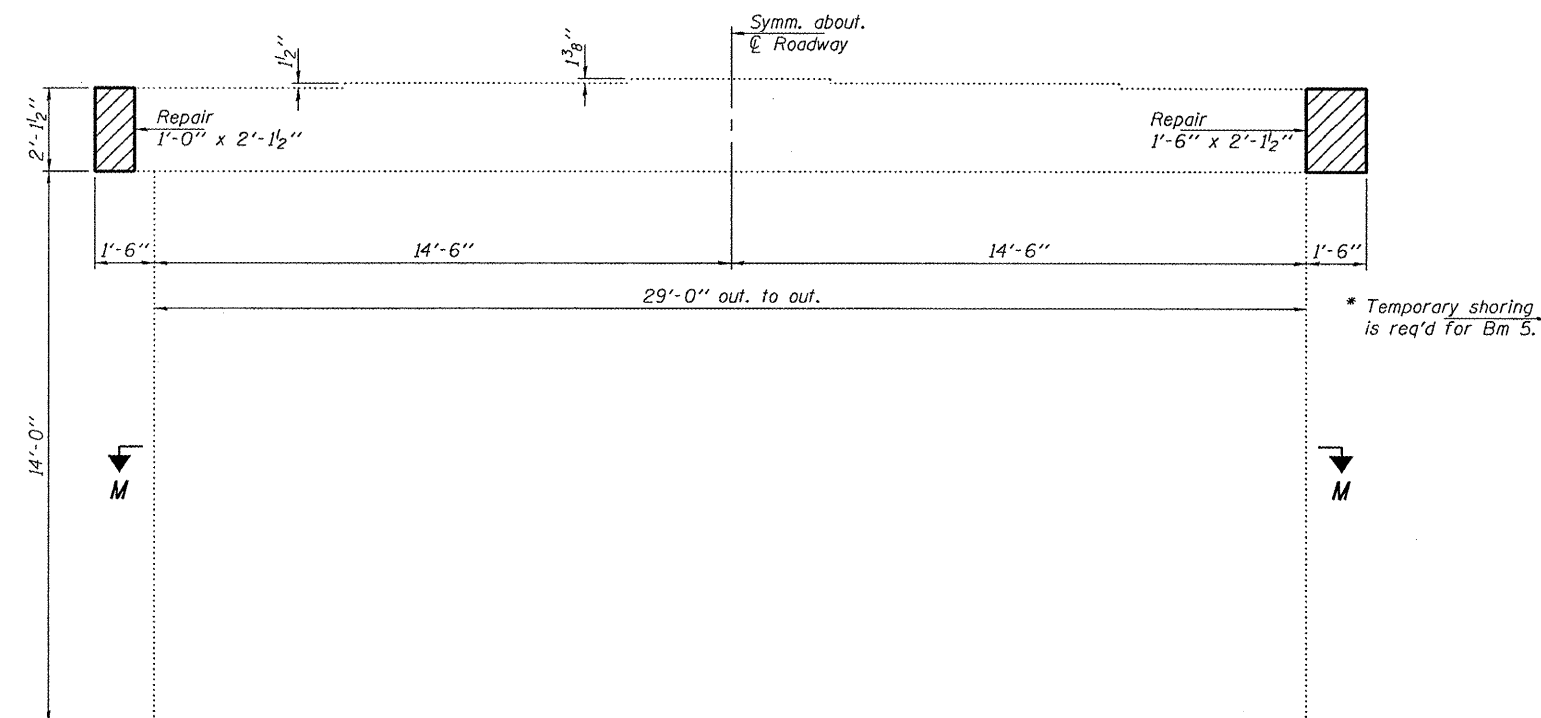


ELEVATION  
(Looking South)

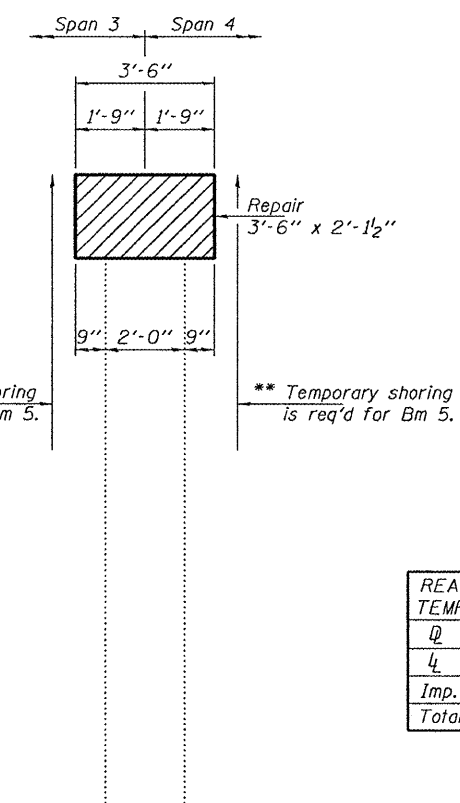

WEST END VIEW

$Q$	(k)	52.4
$L$	(k)	39.8
$Imp.$	(k)	10.1
<i>Total</i>	(k)	102.3

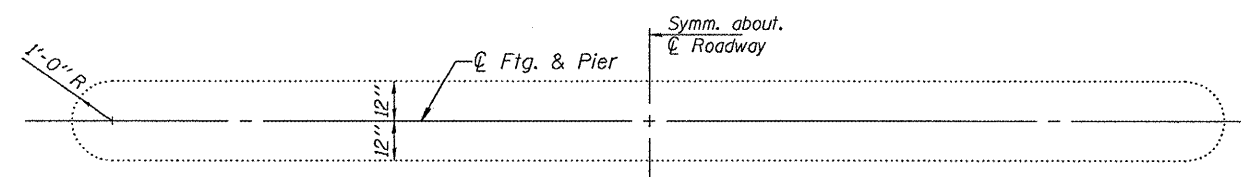

SECTION M-M

DESIGNED	VHV
CHECKED	DAB
DRAWN	Kyle M. Steffen
CHECKED	VHV DAB

\* Paid for as Temporary Shoring & Cribbing.

**\*\* Cost included with Jack & Remove Existing Bearings.**

F.A.P. RTE.	SECTION	COUNTY	TOTAL SHEETS	SHEET NO.
665	(142-BR)I	FULTON	25	17
		CONTRACT NO. 68925		
FED. ROAD DIST. NO.	ILLINOIS	FED. AID PROJECT		

PIER 3 REPAIR DETAILS  
IL ROUTE 116 OVER SPOON RIVER  
SN 029-0050