


PROPOSED TYPICAL CROSS SECTION 3

FAP 323 (US 36)

② STATION 80+75.00 TO STATION 81+77.34 ④

④ STATION 82+42.67 TO STATION 83+39.00 ②

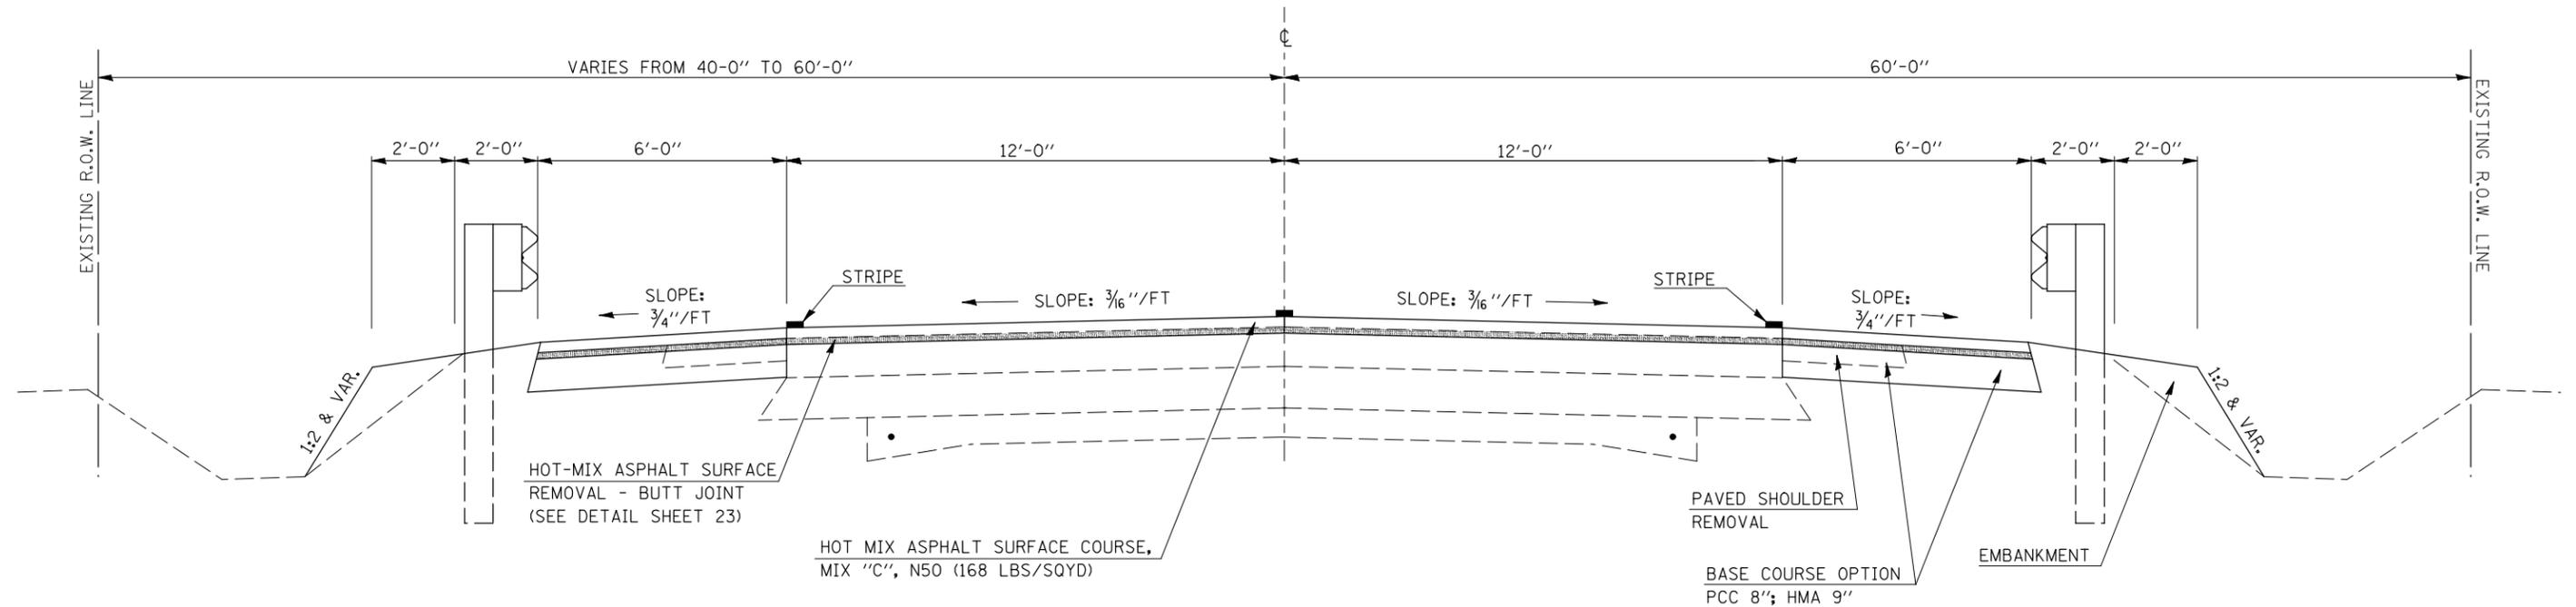


PROPOSED TYPICAL CROSS SECTION 4

FAP 323 (US 36)

③ STATION 81+77.34 TO STATION 81+95.87 ⑤

⑤ STATION 82+24.12 TO STATION 82+42.67 ③

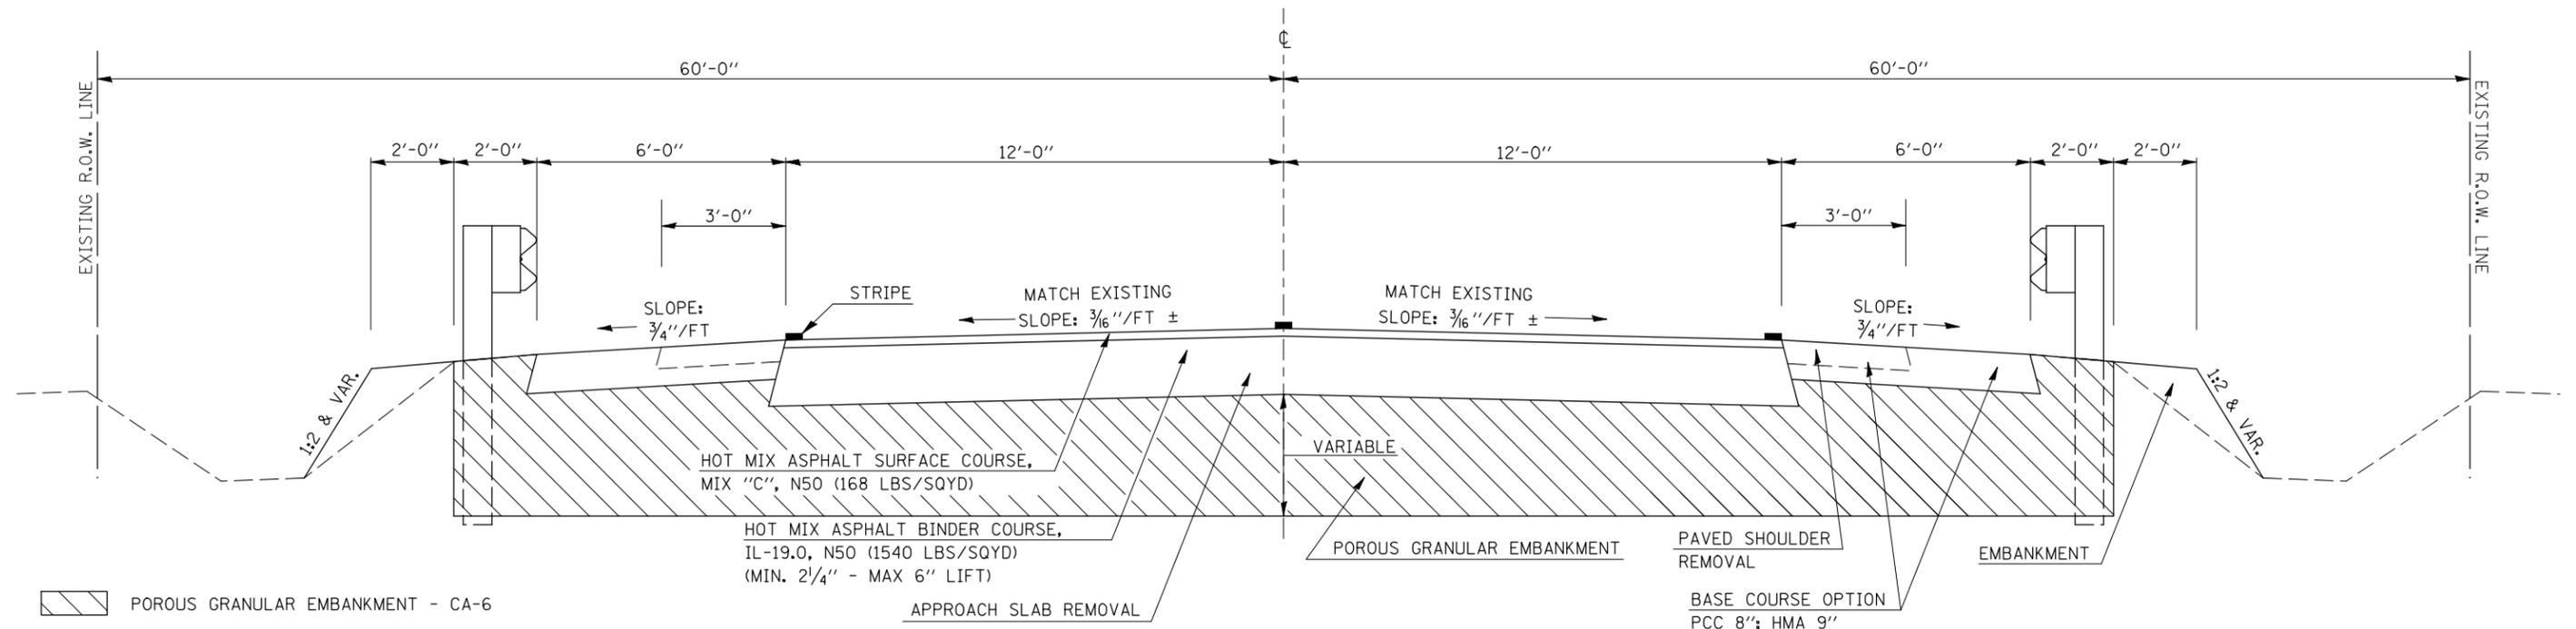

FILE NAME =	USER NAME = hoganbj	DESIGNED -	REVISED -	STATE OF ILLINOIS DEPARTMENT OF TRANSPORTATION	PROPOSED TYPICAL CROSS SECTIONS			F.A.P. RTE.	SECTION	COUNTY	TOTAL SHEETS	SHEET NO.	
et:\pw\work\PWIDOT\HOGANBJ\d0110229\0570223-sht-typical.dgn	PLOT SCALE = 40.0000' / IN.	DRAWN -	REVISED -					323	(143BR)BR	DOUGLAS	68	9	
	PLOT DATE = 12/18/2009	CHECKED -	REVISED -		SCALE: NONE			SHEET NO.	OF SHEETS	STA.	TO STA.	CONTRACT NO. 70223	
		DATE -	REVISED -					FED. ROAD DIST. NO. ILLINOIS FED. AID PROJECT					