




DETAIL OF EXPANSION JOINT

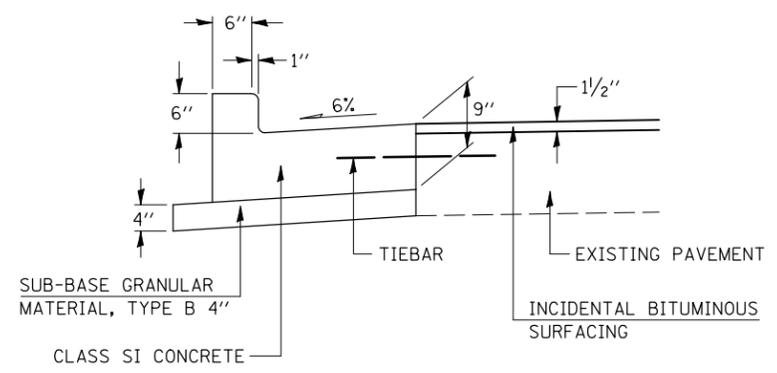


SECTION A-A

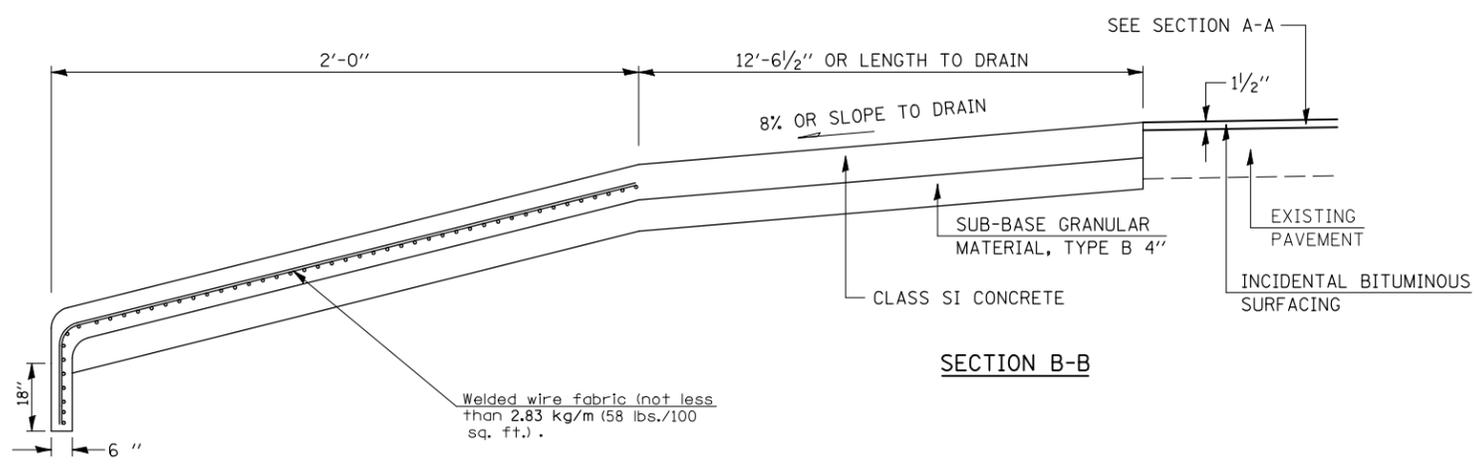

SECTION B-B

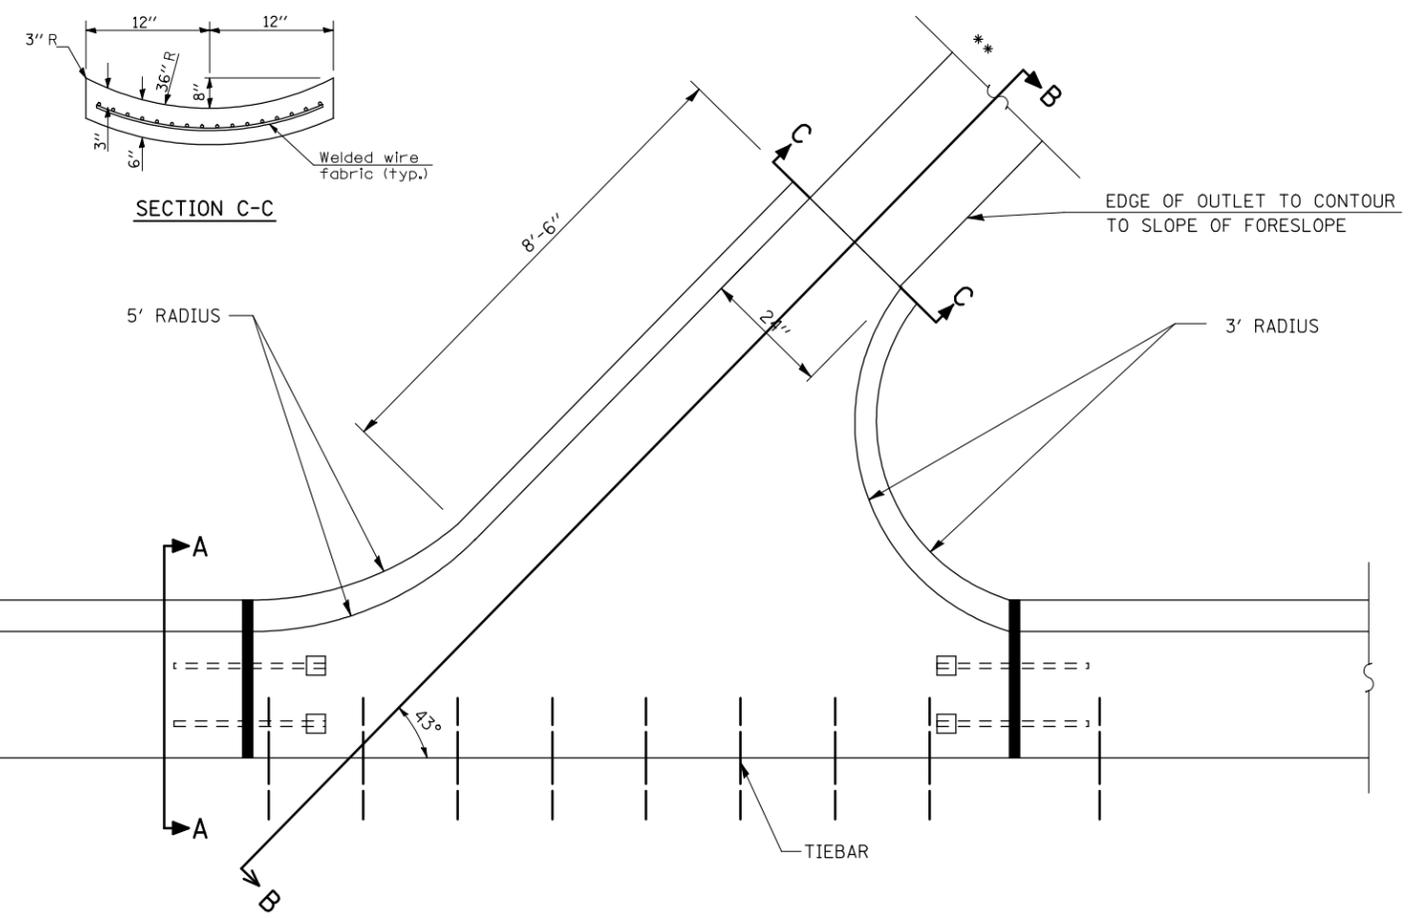

SECTION C-C

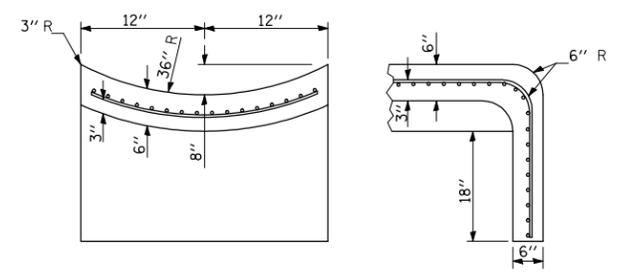

**** SECTIONS AT END OF OUTLET**

GENERAL NOTES

1. CLASS SI CONCRETE SHALL BE USED THROUGHOUT. A TOTAL OF 1.45 CU YD OF CLASS SI CONCRETE.
2. TIE BARS SHALL BE NO. 6 AT 24" CENTERS UNLESS OTHERWISE SHOWN.
3. **OUTLET (SPECIAL)** SHALL BE TIED TO PAVEMENT IN ACCORDANCE WITH DETAILS FOR LONGITUDINAL CONSTRUCTION JOINTS SHOWN ON STANDARD 420001.
4. THIS WORK SHALL BE PAID FOR AT THE CONTRACT UNIT PRICE PER EACH FOR **OUTLET (SPECIAL)** WHICH PRICE SHALL INCLUDE ALL LABOR AND MATERIAL AS SPECIFIED AND NO ADDITIONAL COMPENSATION SHALL BE ALLOWED.

| | | | |
|---|---------------------|-----------------------|-----------|
| FILE NAME = | USER NAME = bowerml | DESIGNED - <i>MLB</i> | REVISED - |
| ct:\pw\work\PWIDOT\BOWERML\dms85036\70234\detai1s.dgn | | DRAWN - <i>MLB</i> | REVISED - |
| PLOT SCALE = 40.0000 ' / IN. | | CHECKED - | REVISED - |
| PLOT DATE = 12/4/2009 | | DATE - 10/27/09 | REVISED - |

**STATE OF ILLINOIS
DEPARTMENT OF TRANSPORTATION**

**DETAIL OF OUTLET (SPECIAL) AT
STATION 2+24.31, 29.46' RT**

SCALE: N/A SHEET NO. OF SHEETS STA. TO STA.

| | | | | |
|---------------------------|---------|--------|--------------|-----------|
| F.A.P. RTE. | SECTION | COUNTY | TOTAL SHEETS | SHEET NO. |
| 749 | 120RS-3 | * | 55 | 37 |
| CONTRACT NO. 70234 | | | | |
| ILLINOIS FED. AID PROJECT | | | | |

•DOUGLAS & MOULTRIE