


PARAPET DETAILS S.N. 021-2011

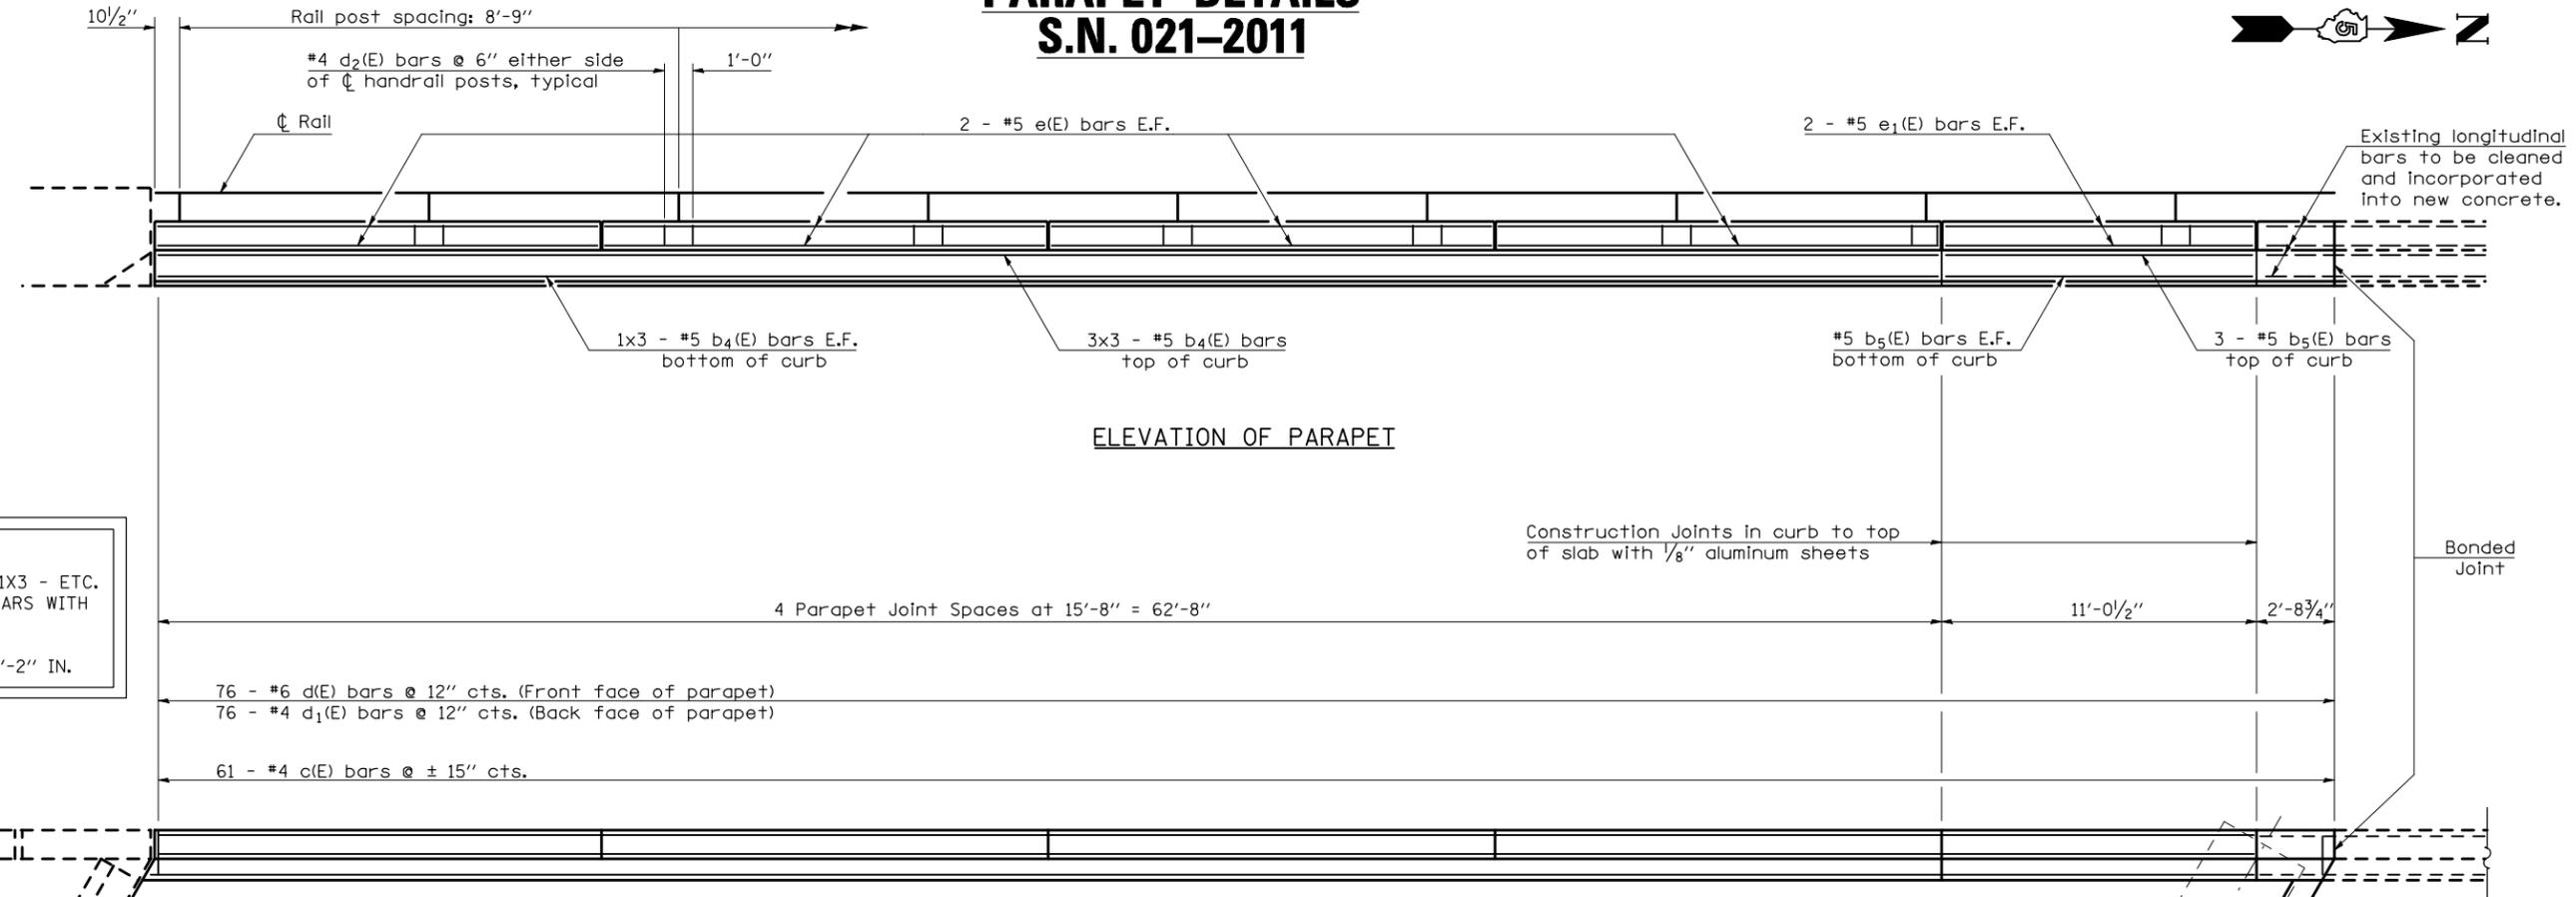


ELEVATION OF PARAPET

NOTE:
BARS INDICATES THUS 1X3 - ETC. INDICATES 1 LINE OF BARS WITH 3 LENGTHS PER LINE.
MINIMUM BAR LAPS = 2'-2" IN.




PLAN VIEW OF PARAPET

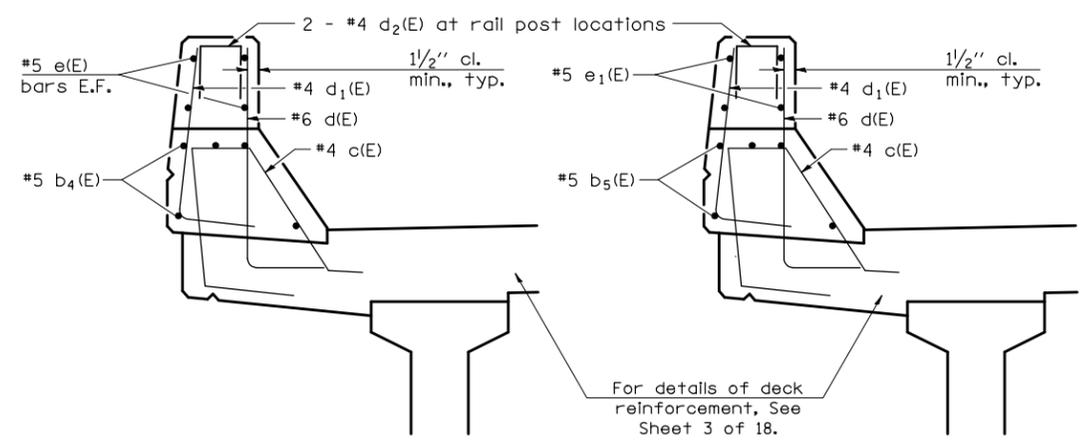

NEAR MIDSPAN

NEAR PIER

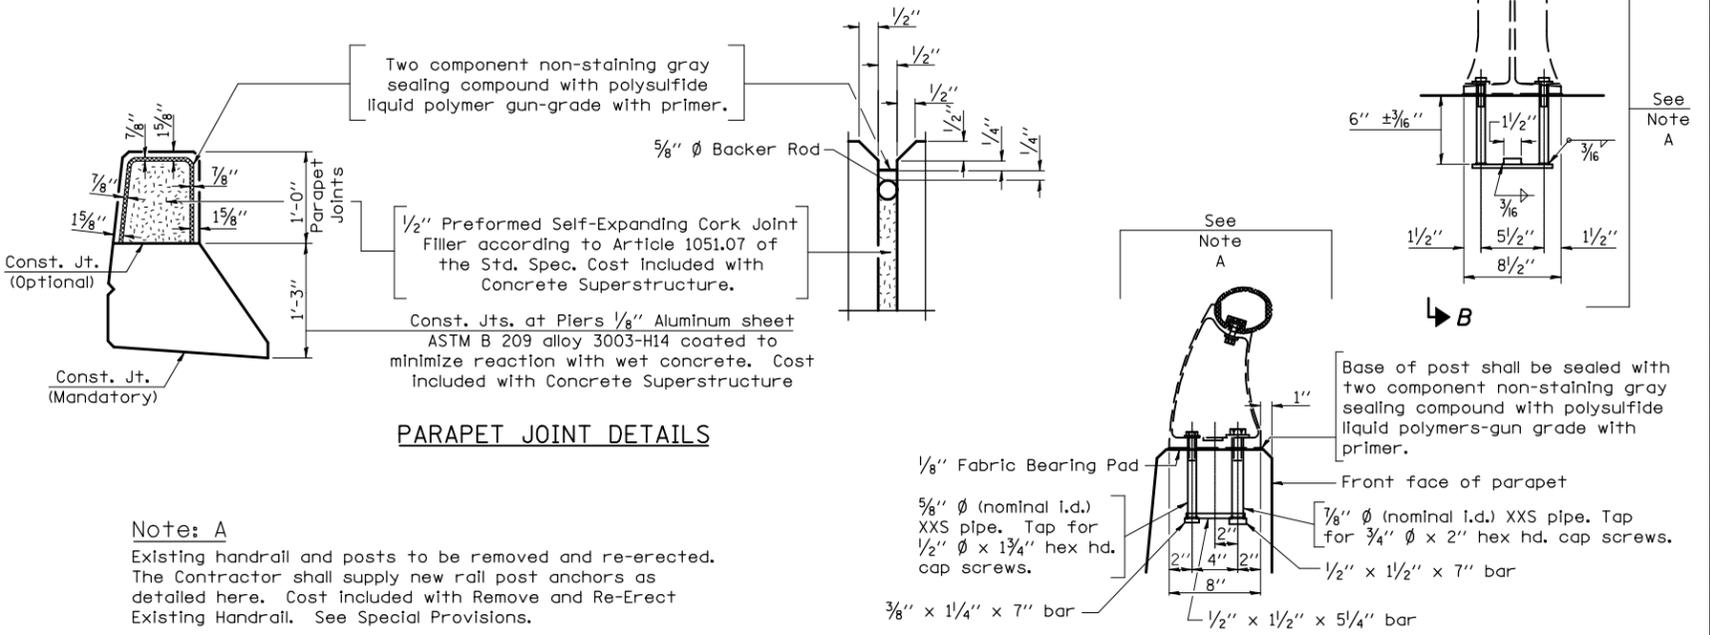

PARAPET JOINT DETAILS

Note: A
Existing handrail and posts to be removed and re-erected. The Contractor shall supply new rail post anchors as detailed here. Cost included with Remove and Re-Erect Existing Handrail. See Special Provisions.

VIEW B-B

* CHAMPAIGN & DOUGLAS

FILE NAME =	USER NAME = shererjm	DESIGNED - GMS	REVISED -
ca:\pwwork\PIWID01\SHERERJM\d0134546\0570251-shr-structures.dgn		DRAWN - GMS	REVISED -
PLOT SCALE = 40.0001' / IN.		CHECKED -	REVISED -
PLOT DATE = 12/9/2009		DATE -	REVISED -

STATE OF ILLINOIS
DEPARTMENT OF TRANSPORTATION

PARAPET DETAILS
S.N. 021-2011

SCALE: SHEET NO. 4 OF 18 SHEETS STA. TO STA.

F.A.I. RTE.	SECTION	COUNTY	TOTAL SHEETS	SHEET NO.
57	(21-28,21-10-29,10-30)RS-1	*	115	90
CONTRACT NO. 70251				

ILLINOIS FED. AID PROJECT