


DRAIN REPAIR PLAN S.N. 021-2010 & 021-2011

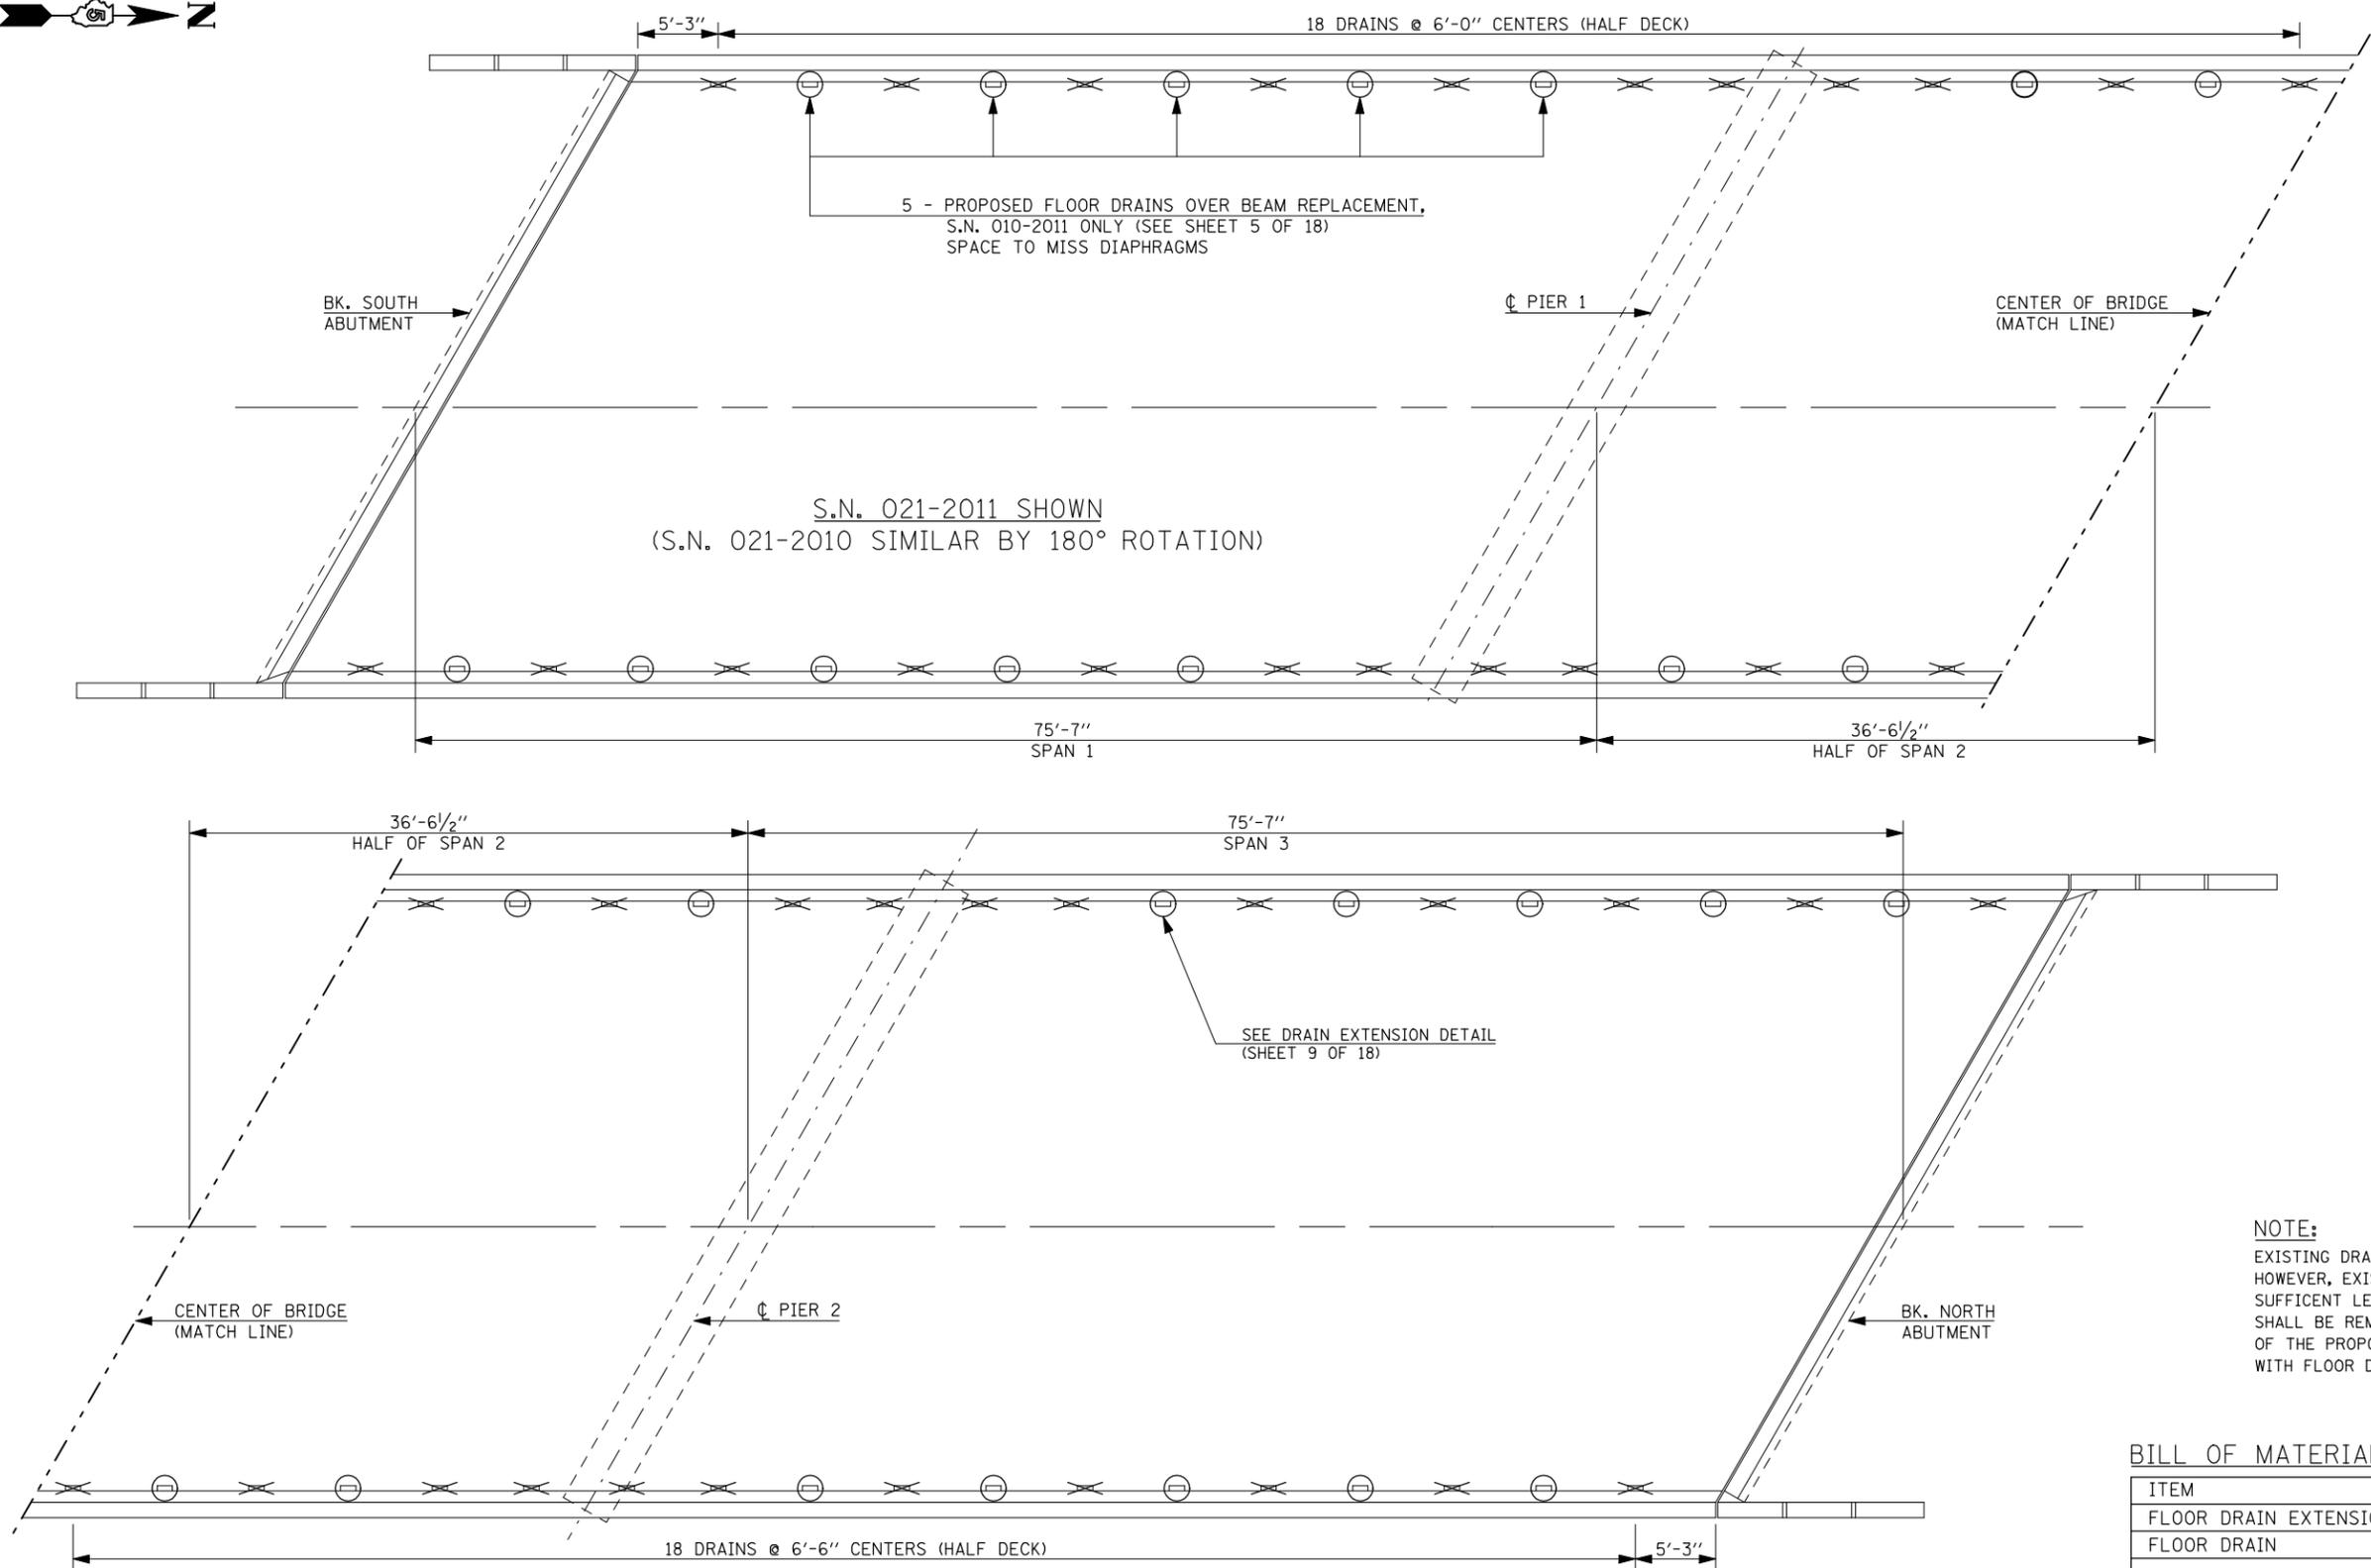

5 - PROPOSED FLOOR DRAINS OVER BEAM REPLACEMENT,
S.N. 010-2011 ONLY (SEE SHEET 5 OF 18)
SPACE TO MISS DIAPHRAGMS

S.N. 021-2011 SHOWN
(S.N. 021-2010 SIMILAR BY 180° ROTATION)

SEE DRAIN EXTENSION DETAIL
(SHEET 9 OF 18)

LEGEND

✕	PREVIOUSLY PLUGGED DECK DRAIN
⊖	REMOVE & REPLACE DRAIN EXTENSION

NOTE:
EXISTING DRAINS HAVE BEEN EXTENDED.
HOWEVER, EXISTING EXTENSIONS ARE NOT OF
SUFFICIENT LENGTH. THE EXISTING EXTENSIONS
SHALL BE REMOVED PRIOR TO THE PLACEMENT
OF THE PROPOSED. (COST TO BE INCLUDED
WITH FLOOR DRAIN EXTENSION)

BILL OF MATERIALS

ITEM	UNIT	TOTAL
FLOOR DRAIN EXTENSION	EACH	56.0
FLOOR DRAIN	EACH	5.0

FILE NAME =	USER NAME = shererjm	DESIGNED - GMS	REVISED -
ct:\pw\work\PWIDOT\SHERERJM\d0134546\0570251-shr-structures.dgn		DRAWN - GMS	REVISED -
PLOT SCALE = 40.0001' / IN.		CHECKED -	REVISED -
PLOT DATE = 12/9/2009		DATE -	REVISED -

**STATE OF ILLINOIS
DEPARTMENT OF TRANSPORTATION**

**DRAIN REPAIR PLAN
S.N. 021-2010 & 021-2011**

SCALE: SHEET NO. 8 OF 18 SHEETS STA. TO STA.

* CHAMPAIGN & DOUGLAS

F.A.I. RTE.	SECTION	COUNTY	TOTAL SHEETS	SHEET NO.
57	(21-28,21-10-29,10-30)RS-1	*	115	94

CONTRACT NO. 70251
ILLINOIS FED. AID PROJECT