

NOTES:

ALL NECESSARY REVISIONS TO THE WIRING SHOWN ON THIS SHEET SHALL BE MADE AT NO ADDITIONAL COST TO THE DEPARTMENT AND TO THE SATISFACTION OF THE ENGINEER.

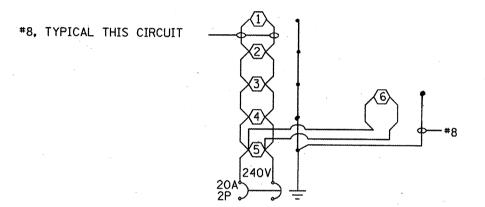

LIGHTING CKT 1 PROPOSED LIGHTING CONTROLLER NO. 1

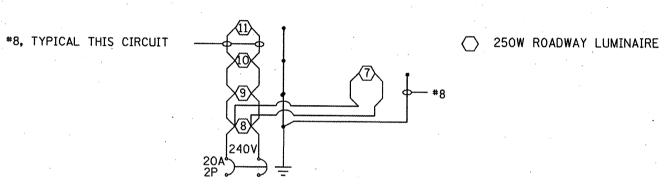

LIGHTING CKT 2 PROPOSED LIGHTING CONTROLLER NO. 1

CONTROLLER AT IL 125 AND IL 123

Ross

									nev.	
FILE NAME =	USER NAME # coxte	DESIGNED -	REVISED -			EAR			TOTAL SHEET	
c;\pw_work\PWI001\C0XTE\dms84394\sht-l;	ht-dgn	DRAWN - RTS	REVISED -	STATE OF ILLINOIS	INTERSECTION LIGHTING DETAILS	RTE.	SECTION	COUNTY	SHEETS NO.	
	PLOT SCALE = 40.0000 '/ IN.	CHECKED -	REVISED -	DEPARTMENT OF TRANSPORTATION		67	105(RS-6) 106(RS-4)	•	88 68	
	PLOT DATE = Dec-18-2009 04:50:20PM	DATE - 12-09-09	REVISED -	DELYMPICAL OF HIMADI ONIVITOR	SCALE: 1" = 20' SHEET NO. 6 OF 9 SHEETS STA TO STA			CONTRACT	NO. 72C49	
STALL TO STA							ILLINOIS FED. AID PROJECT			