




F.A.S. RTE.	SECTION	COUNTY	TOTAL SHEETS	SHEET NO.
206	06-00094-05-DR	MERCER	36	33
STA. 257+10.06		TO STA. 429+03.86		
FED. ROAD DIST. NO. 7		ILLINOIS		

TYPICAL ENTRANCE DETAILS


BITUMINOUS ENTRANCE

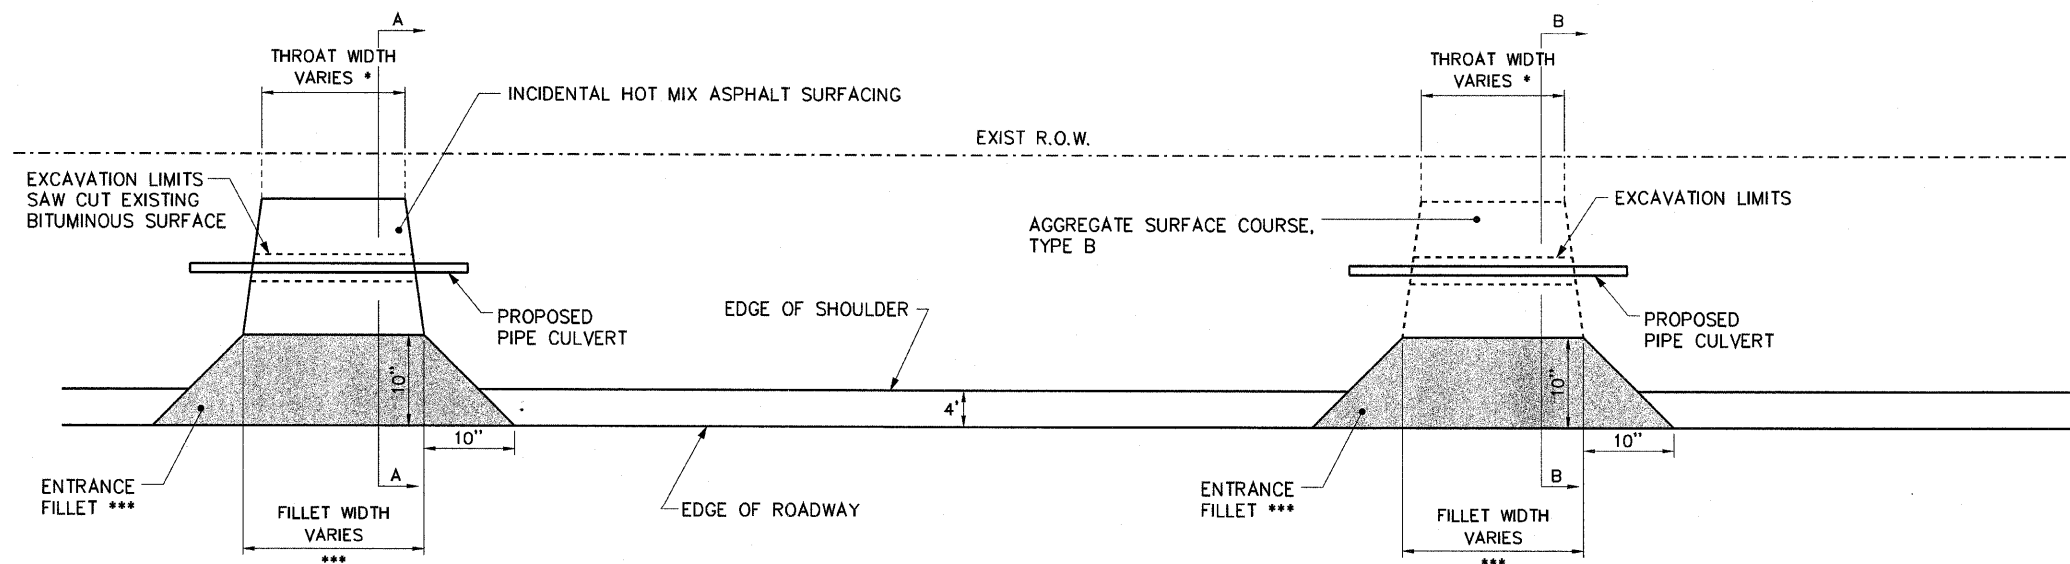

AGGREGATE ENTRANCE

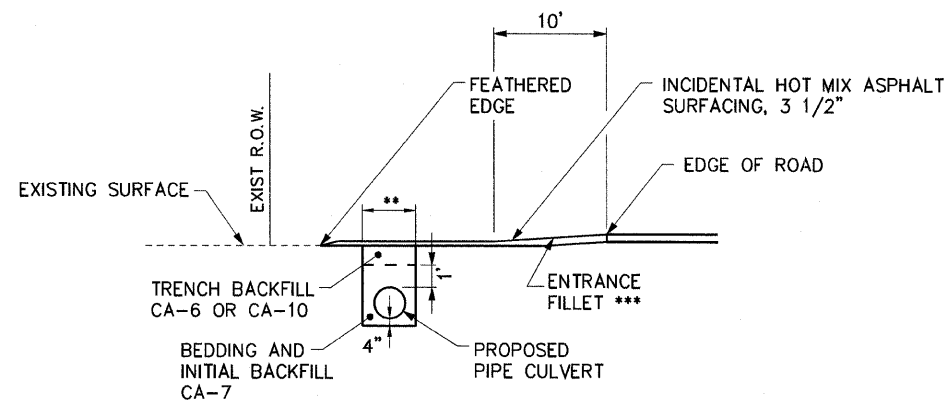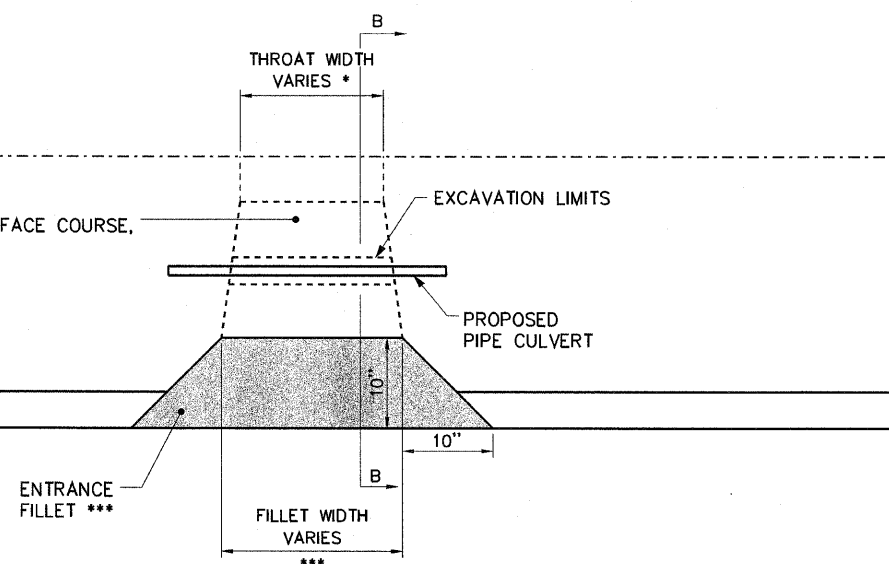

SECTION A-A

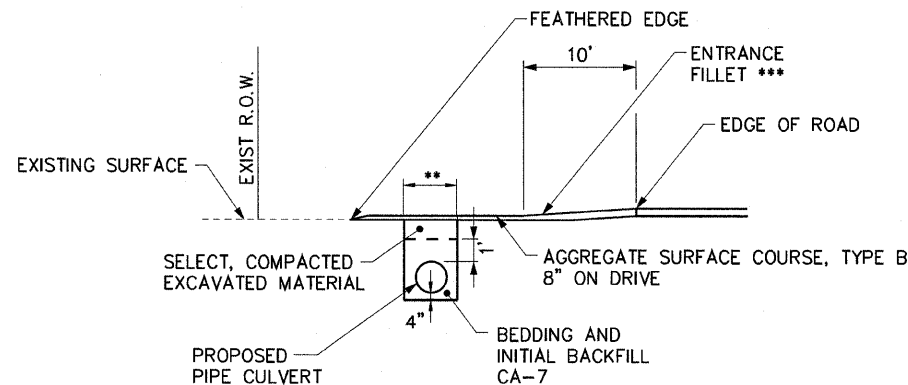

SECTION B-B

NOTES

- * MATCH EXISTING THROAT WIDTH (PRIVATE ENTRANCES 12' MIN., FIELD ENTRANCES 16' MIN.). SEE PLAN SHEETS FOR ENTRANCE THROAT WIDTHS.
- ** TRENCH WIDTH (See Art. 542.04(b):
24" DIAMETER AND LESS - TRENCH WIDTH 9" EACH SIDE OF PIPE
GREATER THAN 24" DIAMETER - TRENCH WIDTH 12" EACH SIDE OF PIPE
- *** ENTRANCE FILLETS:
FIELD ENTRANCES - 24' WIDTH
AGGREGATE SURFACE COURSE, TYPE B
PRIVATE ENTRANCES - MATCH EXISTING FILLET WIDTH (MIN 12')
INCIDENTAL HMA SURFACE

DETAILS

SECTION 06-00094-05-DR
F.A.S. RTE. 206
RICHLAND GROVE TOWNSHIP
MERCER COUNTY