


FINAL SURVEY	SURVEYED	BY	DATE
NOTE BOOK NO.	PLOTTED		
AREAS CHECKED	AREAS		

ORIGINAL SURVEY	SURVEYED	BY	DATE
NOTE BOOK NO.	PLOTTED		
AREAS CHECKED	AREAS		

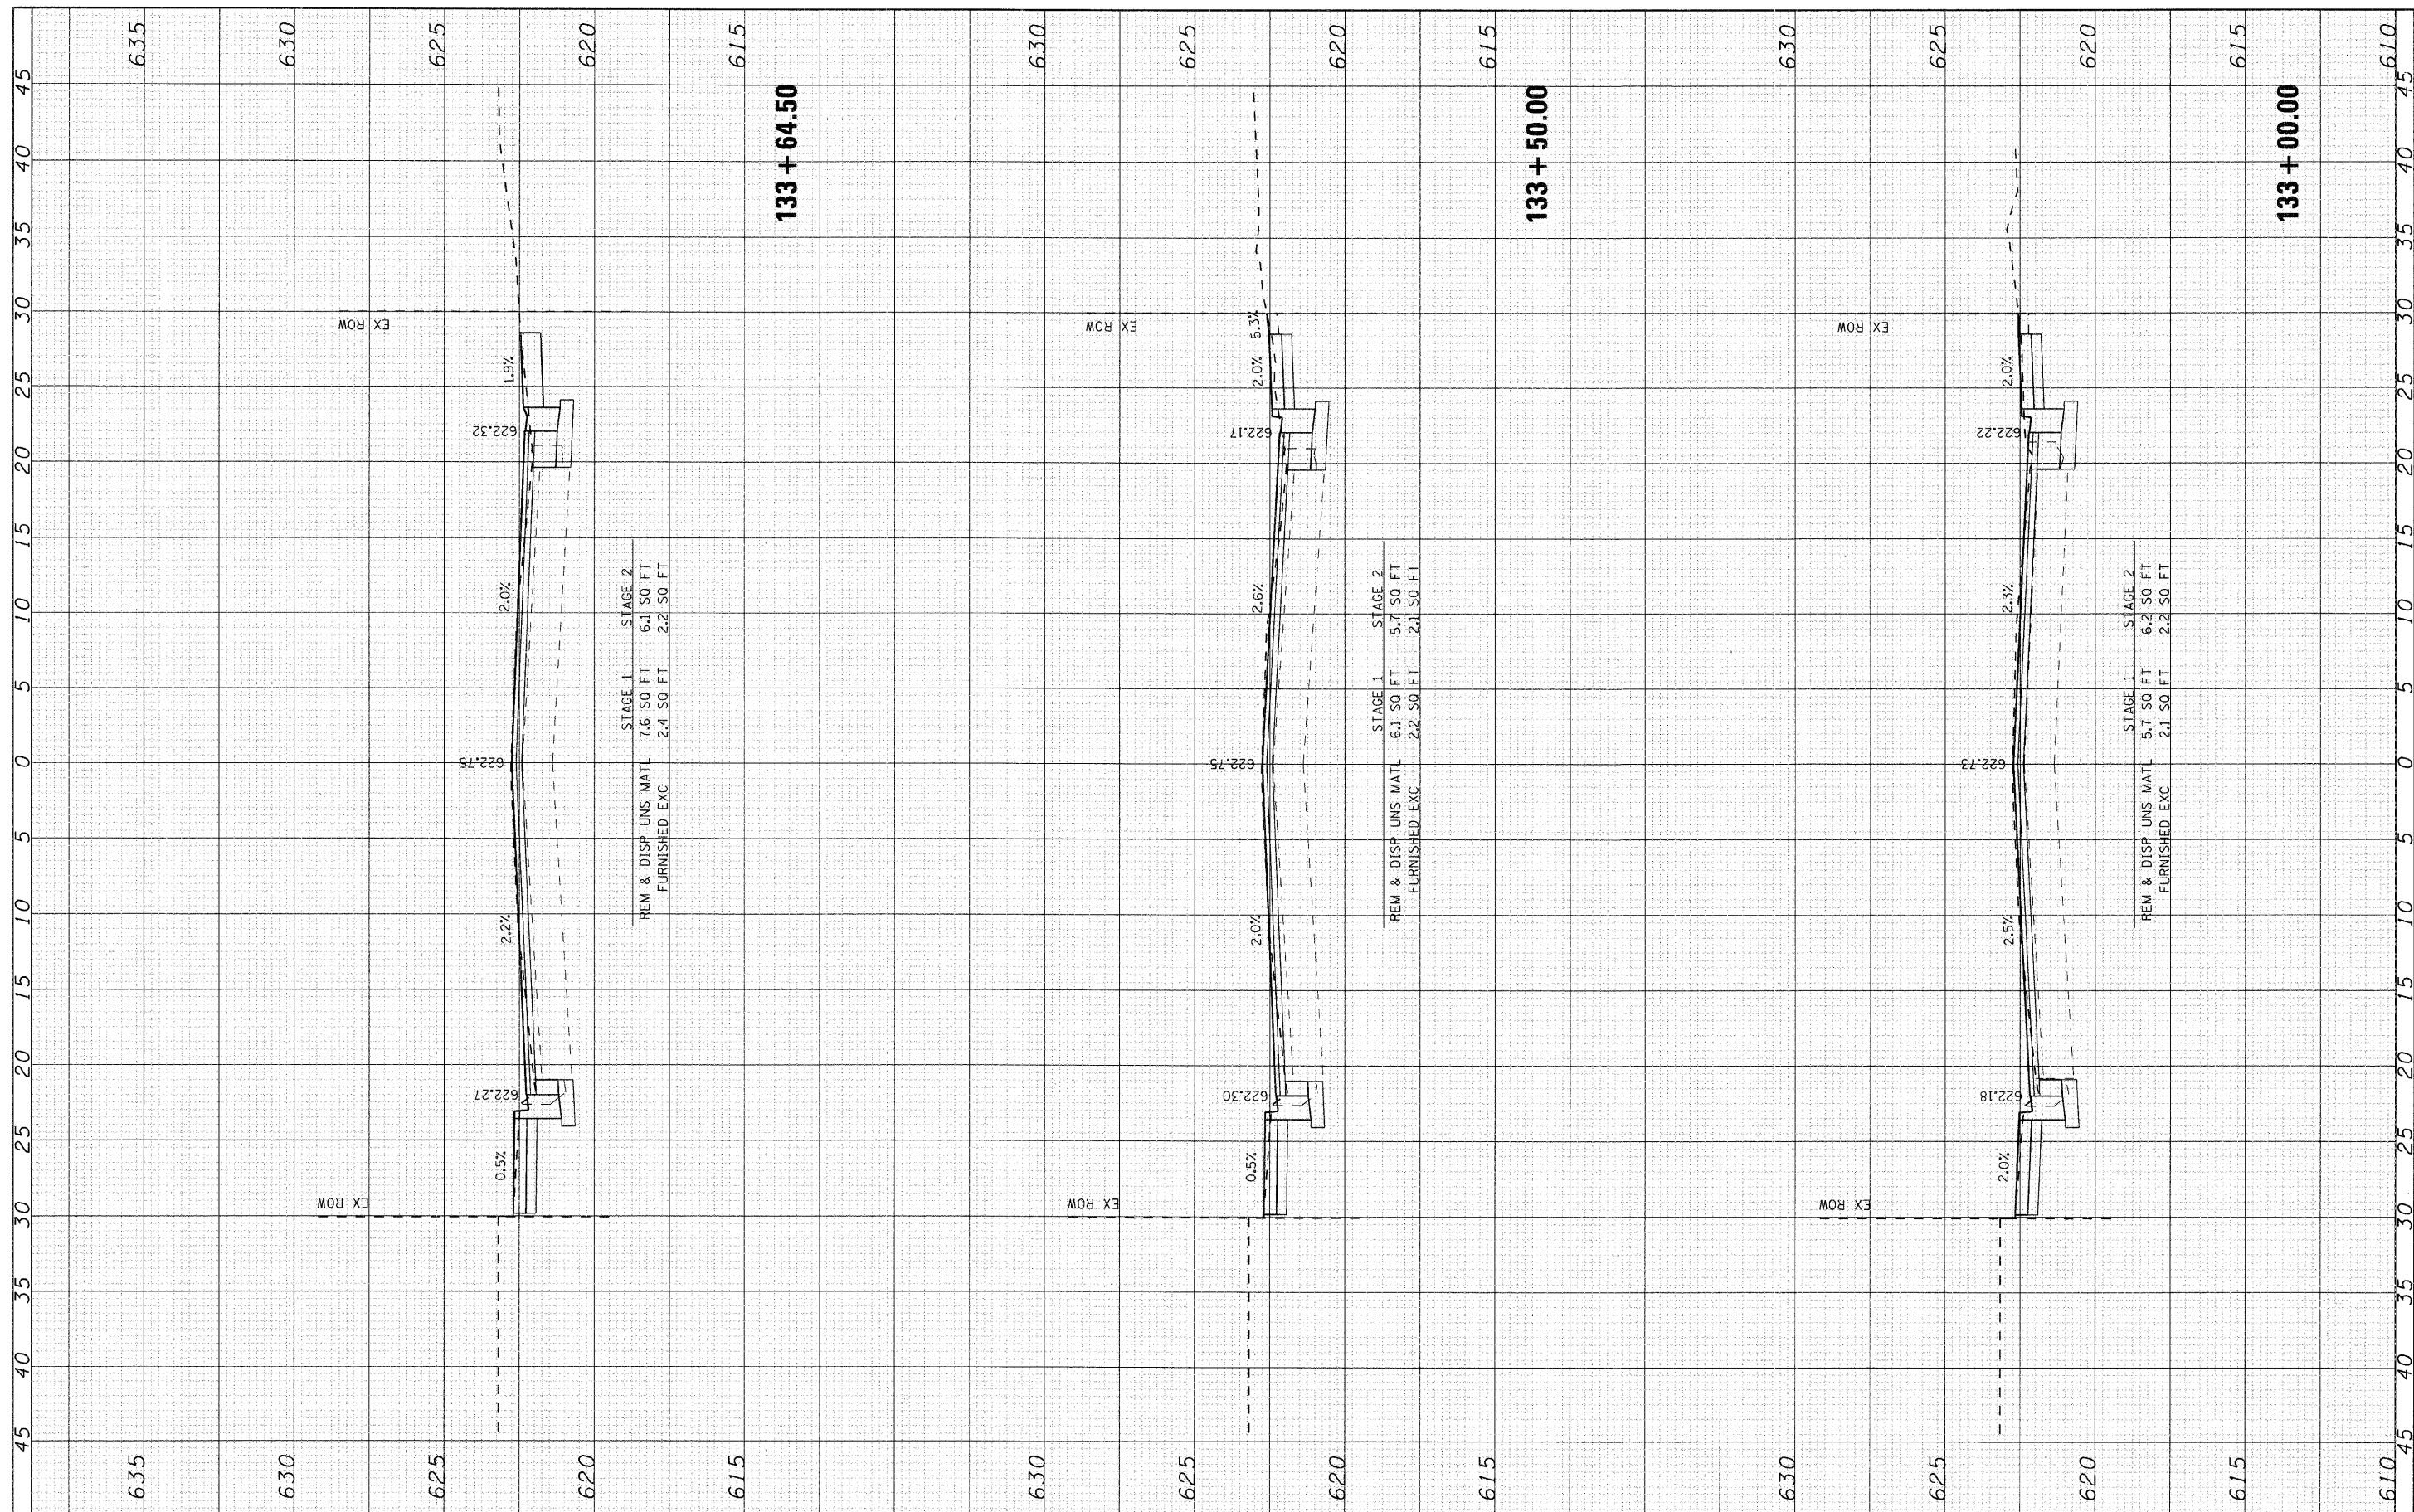

STAGE 1 STAGE 2
 REM & DISP UNS MATL 7.6 SO FT 6.1 SO FT
 FURNISHED EXC 2.4 SO FT 2.2 SO FT

STAGE 1 STAGE 2
 REM & DISP UNS MATL 6.1 SO FT 5.7 SO FT
 FURNISHED EXC 2.2 SO FT 2.1 SO FT

STAGE 1 STAGE 2
 REM & DISP UNS MATL 5.7 SO FT 6.2 SO FT
 FURNISHED EXC 2.1 SO FT 2.2 SO FT



USER NAME = cher-ke	DESIGNED - CMH	REVISED -
	DRAWN - CMH	REVISED -
PLOT SCALE = 5	CHECKED - JLP	REVISED -
PLOT DATE = 12/22/2008	DATE - 12/16/08	REVISED -

VILLAGE OF NILES

MILWAUKEE AVENUE CROSS SECTIONS

SCALE: 5 SHEET NO. 29 OF 70 SHEETS STA. 133+00.00 TO STA. 133+64.50

F.A.U. RTE. 3513	SECTION 08-00107-00-PV	COUNTY COOK	TOTAL SHEETS 169	SHEET NO. 128
FED. ROAD DIST. NO. ILLINOIS			FED. AID PROJECT M-8003(723)	

MILWAUKEE AVENUE IMPROVEMENTS
 060293-XSC-Milwaukee.dgn