



**EXISTING TYPICAL SECTION**

FAS 1597 (IL 96) STA 2190+07.13 TO STA 2215+00.00

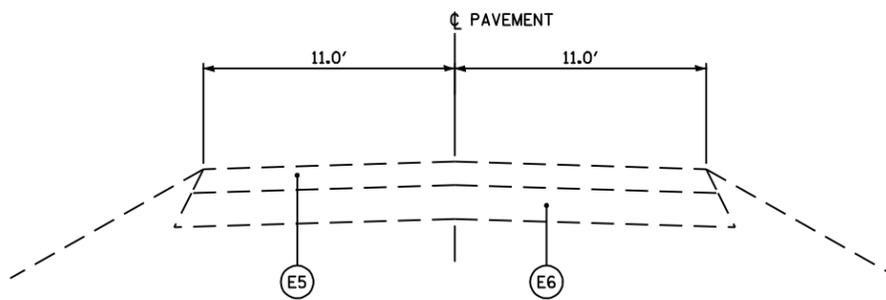

**EXISTING TYPICAL SECTION**


FAU 7817 / CH 36 (PAYSON ROAD) STA 10+00.0 TO STA 20+00.0

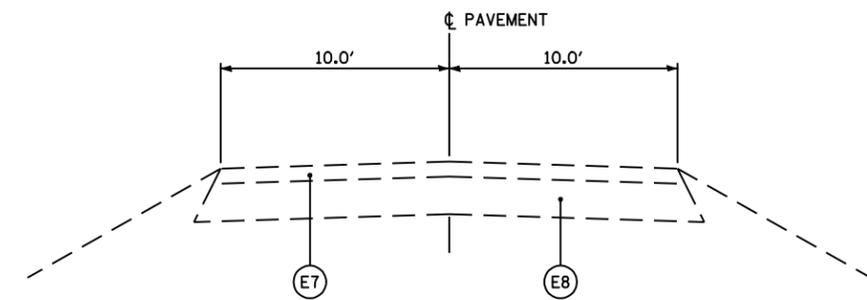

**EXISTING TYPICAL SECTION**

TR 64 (36TH STREET) STA 30+00.0 TO STA 40+00.0

**NOTE:**  
EXISTING TYPICAL SECTION INFORMATION OBTAINED FROM EXISTING PLANS AND PAVEMENT BORINGS. FIELD CONDITIONS MAY VARY.

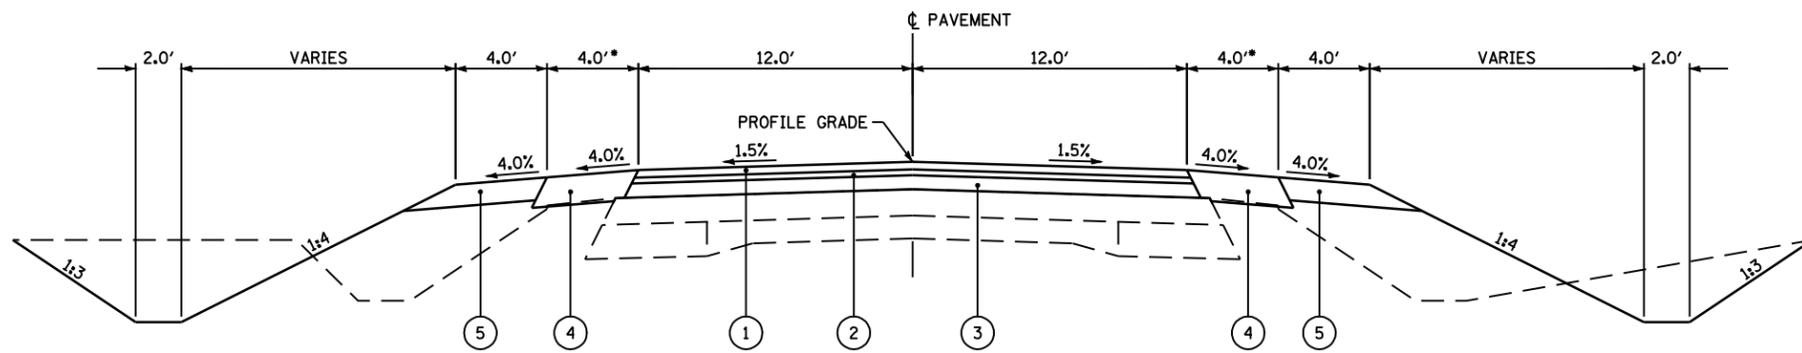


**TYPICAL SECTION**

FAS 1597 (IL 96) STA 2194+85.00 TO STA 2197+14.81  
FAU 7830 (IL 96) STA 2213+28.93 TO STA 2213+75.00

\* - VARIES 1.0' TO 4.0' - STA 2194+85.00 TO STA 2195+35.00  
STA 2213+25.00 TO STA 2213+75.00

**LEGEND**

- (E1) EXISTING HOT MIX ASPHALT OVERLAY (7' AND VARIES)
- (E2) EXISTING PCC PAVEMENT (9"-6"-9")
- (E3) EXISTING BASE COURSE WIDENING (9")
- (E4) EXISTING AGGREGATE SHOULDER
- (E5) EXISTING HMA AND OIL & CHIP MATERIAL, 10 1/2"
- (E6) EXISTING AGGREGATE BASE COURSE, 9"
- (E7) EXISTING HMA AND OIL & CHIP MATERIAL, 4"
- (E8) EXISTING AGGREGATE BASE COURSE, 10"
- (1) PROPOSED HOT-MIX ASPHALT SURFACE COURSE, MIX "D", N70, 2"
- (2) PROPOSED LEVELING BINDER (MACHINE METHOD), N70, 3/4 " & VARIES (3" MAX.)
- (3) PROPOSED HOT-MIX ASPHALT BINDER COURSE, IL-19.0, N70, 10 1/2 " & VARIES (2 1/4 " MIN.)
- (4) PROPOSED HOT-MIX ASPHALT SHOULDERS, 8"
- (5) PROPOSED AGGREGATE SHOULDERS, TYPE B 4"
- (7) PROPOSED HOT-MIX ASPHALT BASE COURSE, 8" (ANY WIDTH)
- (8) PROPOSED PCC SIDEWALK, 4" (AT LOCATIONS SHOWN ON PLAN VIEW ONLY)
- (9) PROPOSED HOT-MIX ASPHALT SURFACE REMOVAL, VAR. DEPTH
- (10) PROPOSED SUB-BASE GRANULAR MATERIAL, TYPE A 6"
- (11) PROPOSED PAVEMENT REMOVAL
- (12) PROPOSED COMBINATION CONCRETE CURB AND GUTTER, TYPE B-6.24
- (13) PROPOSED COMBINATION CONCRETE CURB AND GUTTER, TYPE M-6.24
- (14) PROPOSED COMBINATION CONCRETE CURB AND GUTTER, TYPE M-6.06

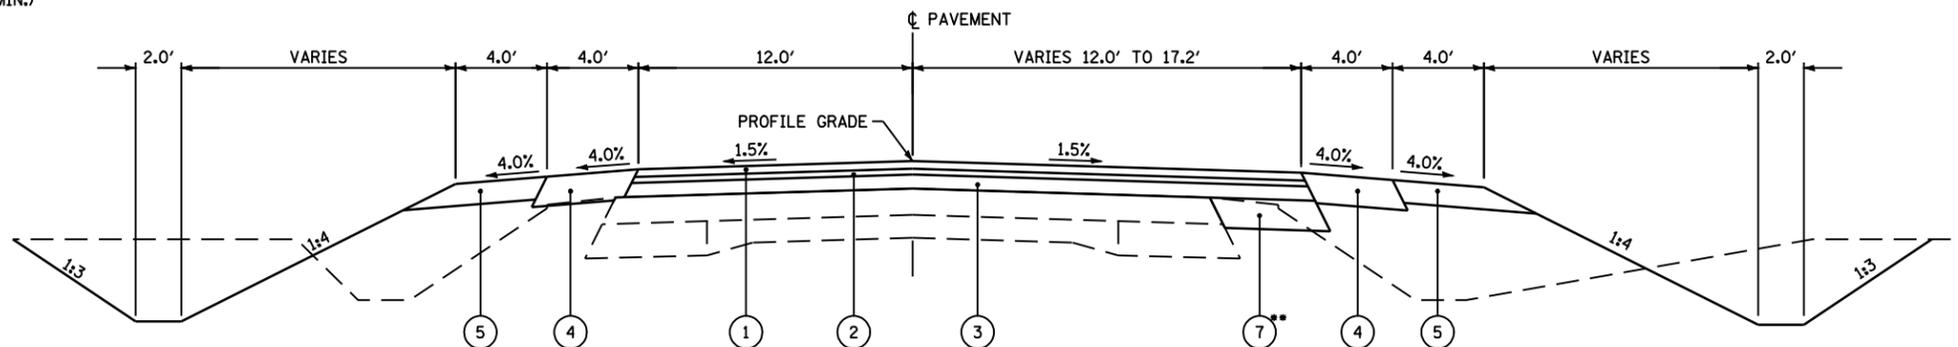

**TYPICAL SECTION**

FAS 1597 (IL 96) STA 2197+14.81 TO STA 2199+20.81

\*\* - 2.0' MIN. WIDTH

FILE NAME =	USER NAME = laughlinr1	DESIGNED -	REVISED -
et:\pwork\pwork\DOT\LAUGHLINRL\0114681\01\typical01.dgn		DRAWN -	REVISED -
	PLOT SCALE = 40.0000 ' / IN.	CHECKED -	REVISED -
	PLOT DATE = Dec-12-2008 02:50:42PM	DATE -	REVISED -

**STATE OF ILLINOIS  
DEPARTMENT OF TRANSPORTATION**

**TYPICAL SECTIONS**

SCALE: NONE SHEET NO. 1 OF 6 SHEETS STA. TO STA.

F.A. RTE.	SECTION	COUNTY	TOTAL SHEETS	SHEET NO.
*	(11)N	ADAMS	117	16
* - FAS 1597 & FAU 7830			CONTRACT NO. 72817	
FED. ROAD DIST. NO. ILLINOIS FED. AID PROJECT				