



TYPICAL SECTION

FAS 1597 (IL 96) STA 2204+40.00 TO STA 2205+04.37

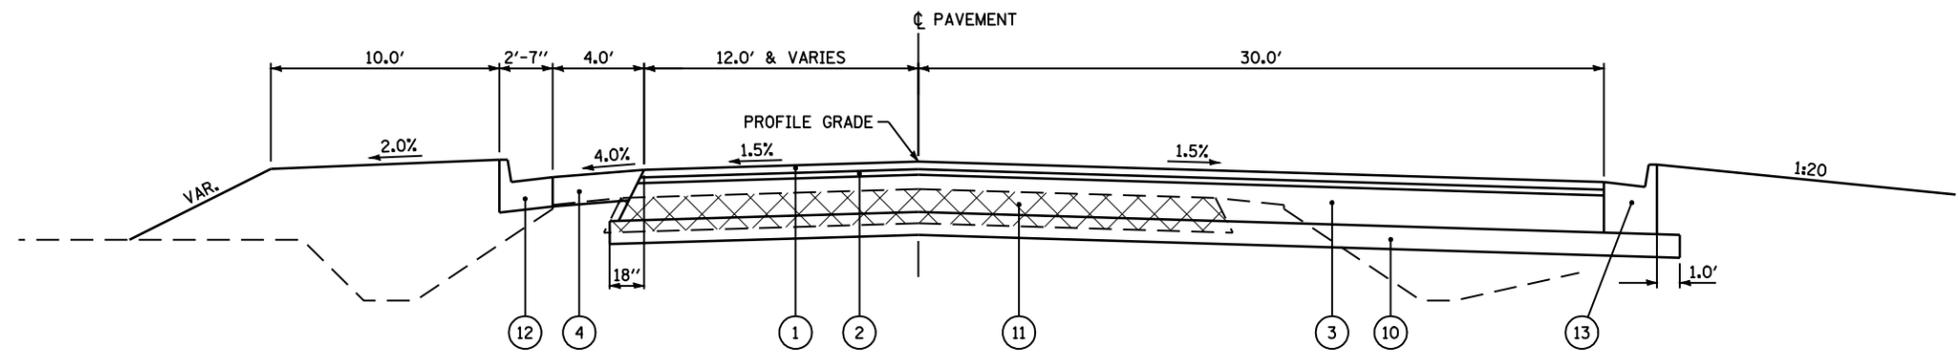

TYPICAL SECTION

FAS 1597 (IL 96) STA 2205+04.37 TO STA 2206+70.99

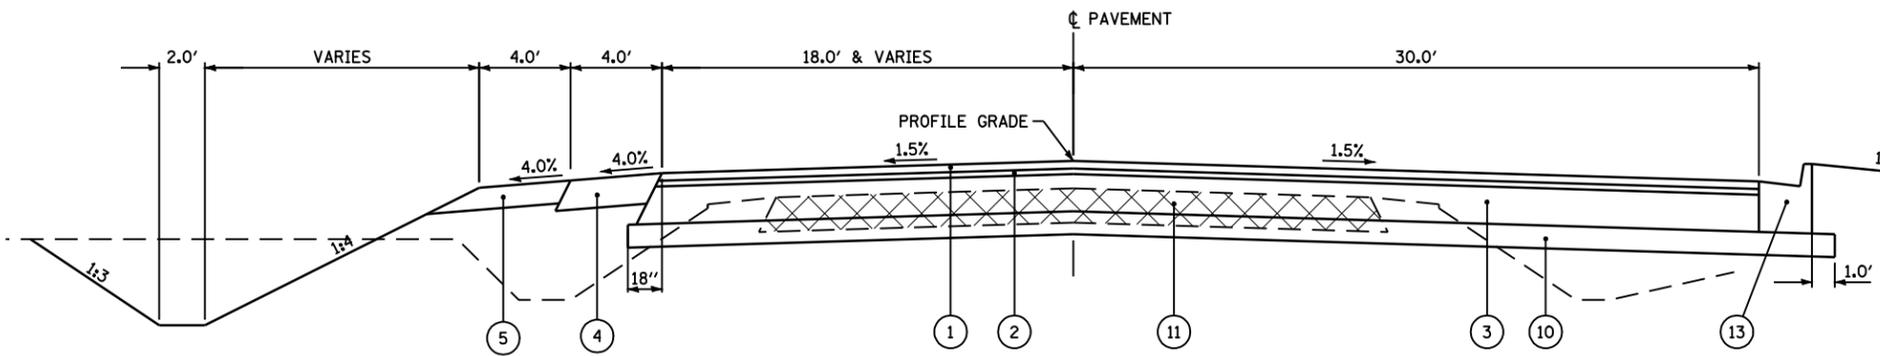

TYPICAL SECTION

FAS 1597 (IL 96) STA 2204+72.53 TO STA 2205+80.20 LT SIDE (C&G, TY B-6.24 - SEE PREVIOUS SECTION)
STA 2205+80.20 TO STA 2206+37.93

LEGEND

- ① PROPOSED HOT-MIX ASPHALT SURFACE COURSE, MIX "D", N70, 2"
- ② PROPOSED LEVELING BINDER (MACHINE METHOD), N70, 3/4" & VARIES (3" MAX.)
- ③ PROPOSED HOT-MIX ASPHALT BINDER COURSE, IL-19.0, N70, 10 1/2" & VARIES (2 1/4" MIN.)
- ④ PROPOSED HOT-MIX ASPHALT SHOULDERS, 8"
- ⑤ PROPOSED AGGREGATE SHOULDERS, TYPE B 4"
- ⑦ PROPOSED HOT-MIX ASPHALT BASE COURSE, 8" (ANY WIDTH)
- ⑧ PROPOSED PCC SIDEWALK, 4" (AT LOCATIONS SHOWN ON PLAN VIEW ONLY)
- ⑨ PROPOSED HOT-MIX ASPHALT SURFACE REMOVAL, VAR. DEPTH
- ⑩ PROPOSED SUB-BASE GRANULAR MATERIAL, TYPE A 6"
- ⑪ PROPOSED PAVEMENT REMOVAL
- ⑫ PROPOSED COMBINATION CONCRETE CURB AND GUTTER, TYPE B-6.24
- ⑬ PROPOSED COMBINATION CONCRETE CURB AND GUTTER, TYPE M-6.24
- ⑭ PROPOSED COMBINATION CONCRETE CURB AND GUTTER, TYPE M-6.06

FILE NAME =	USER NAME = laughlinr1	DESIGNED -	REVISED -	STATE OF ILLINOIS DEPARTMENT OF TRANSPORTATION	TYPICAL SECTIONS			F.A. RTE.	SECTION	COUNTY	TOTAL SHEETS	SHEET NO.
et:\pw\work\PWIDOT\LAUGHLINRL\0114681\01typical01.dgn		DRAWN -	REVISED -		•	(11)N	ADAMS	117	18			
PLOT SCALE = 40.0000' / IN.		CHECKED -	REVISED -		•	FAS 1597 & FAU 7830	CONTRACT NO. 72817					
PLOT DATE = Dec-12-2008 02:50:47PM		DATE -	REVISED -		FED. ROAD DIST. NO.	ILLINOIS	FED. AID PROJECT					