


* - VARIES 1.0' TO 4.0' - STA 33+00.00 TO STA 33+50.00

TYPICAL SECTION

TR 64 (36TH STREET) STA 33+00.00 TO STA 35+17.00
STA 35+17.00 TO STA 38+30.10 LT SIDE

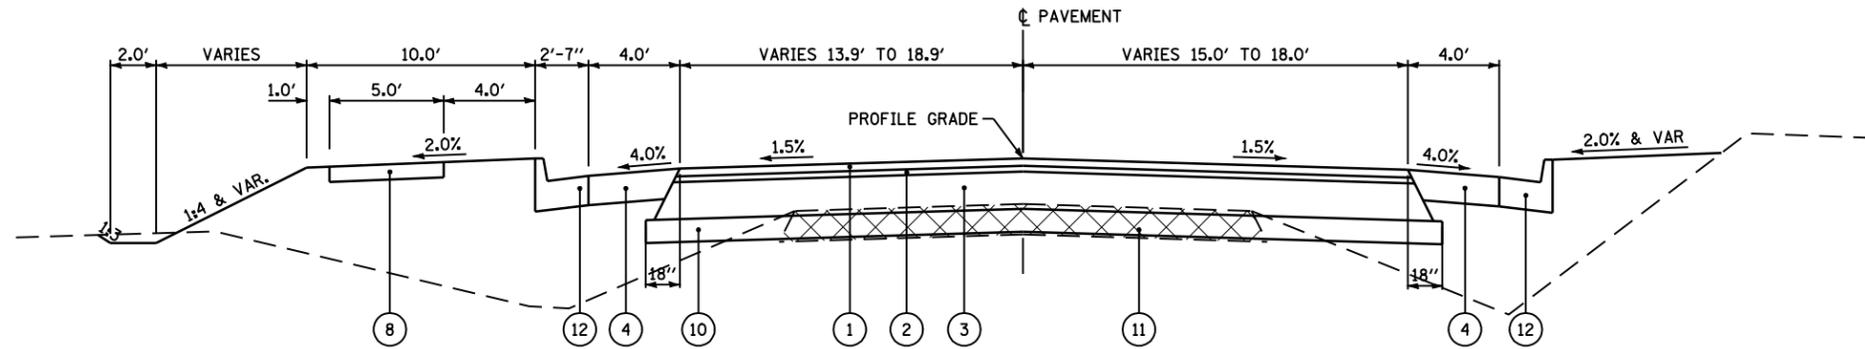

TYPICAL SECTION


FAU 7817 / CH 36 (PAYSON RD) STA 12+25.00 TO STA 12+50.00 LT SIDE (HMA SHLD ONLY - 1' TO 8' WIDE)
STA 12+50.00 TO STA 17+00.00 LT SIDE
STA 17+00.00 TO STA 20+00.00 LT SIDE

TR 64 (36TH STREET) STA 35+25.00 TO STA 38+30.10 RT SIDE
STA 38+30.10 TO STA 40+00.00 (NO SIDEWALK)

35TH STREET STA 10+00.00 TO STA 10+50.00
STA 10+50.00 TO STA 10+80.00 (HMA SHLD ONLY - 8' TO 1' WIDE)


LEGEND

- 1 PROPOSED HOT-MIX ASPHALT SURFACE COURSE, MIX "D", N70, 2"
- 2 PROPOSED LEVELING BINDER (MACHINE METHOD), N70, 3/4 " & VARIES (3" MAX.)
- 3 PROPOSED HOT-MIX ASPHALT BINDER COURSE, IL-19.0, N70, 10 1/2 " & VARIES (2 1/4 " MIN.)
- 4 PROPOSED HOT-MIX ASPHALT SHOULDERS, 8"
- 5 PROPOSED AGGREGATE SHOULDERS, TYPE B 4"
- 7 PROPOSED HOT-MIX ASPHALT BASE COURSE, 8" (ANY WIDTH)
- 8 PROPOSED PCC SIDEWALK, 4" (AT LOCATIONS SHOWN ON PLAN VIEW ONLY)
- 9 PROPOSED HOT-MIX ASPHALT SURFACE REMOVAL, VAR. DEPTH
- 10 PROPOSED SUB-BASE GRANULAR MATERIAL, TYPE A 6"
- 11 PROPOSED PAVEMENT REMOVAL
- 12 PROPOSED COMBINATION CONCRETE CURB AND GUTTER, TYPE B-6.24
- 13 PROPOSED COMBINATION CONCRETE CURB AND GUTTER, TYPE M-6.24
- 14 PROPOSED COMBINATION CONCRETE CURB AND GUTTER, TYPE M-6.06

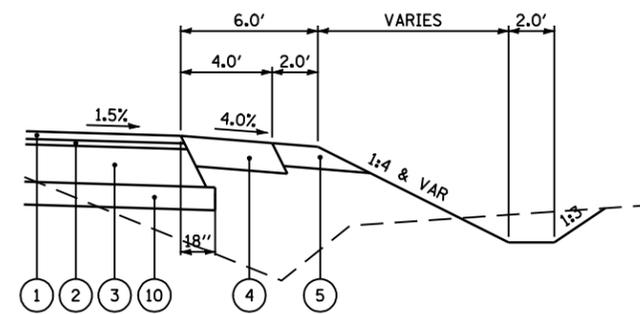

TYPICAL SECTION

FAU 7817 / CH 36 (PAYSON RD) STA 12+50.00 TO STA 16+77.70 RT SIDE
STA 16+77.70 TO STA 16+92.00 RT SIDE (HMA SHLD - 4' TO 8' WIDE)
STA 16+92.00 TO STA 17+00.00 RT SIDE (GUTTER FLARE - SEE DETAIL)

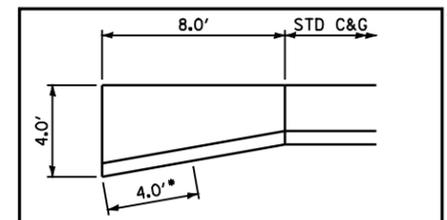

GUTTER FLARE DETAIL

* TRANSITION CURB HEIGHT FROM 1" TO HEIGHT OF CURB USED.
- PAID FOR PER FOOT FOR COMBINATION CONCRETE CURB AND GUTTER, TYPE B-6.24

FILE NAME =	USER NAME = laughlinr1	DESIGNED -	REVISED -
et:\pwork\pwork\LAUGHLINRL\0114681\01\Typical01.dgn		DRAWN -	REVISED -
	PLOT SCALE = 40.0000 ' / IN.	CHECKED -	REVISED -
	PLOT DATE = Dec-12-2008 02:50:54PM	DATE -	REVISED -

**STATE OF ILLINOIS
DEPARTMENT OF TRANSPORTATION**

TYPICAL SECTIONS

SCALE: NONE SHEET NO. 6 OF 6 SHEETS STA. TO STA.

F.A. RTE.	SECTION	COUNTY	TOTAL SHEETS	SHEET NO.
*	(11)N	ADAMS	117	21
* - FAS 1597 & FAU 7830			CONTRACT NO. 72817	
FED. ROAD DIST. NO.		ILLINOIS FED. AID PROJECT		