


DATE	
BY	
SURVEYED	
PLOTTED	
TEMPLATE	
AREAS	
CHECKED	
FINAL SURVEY	
NOTE BOOK	
NO.	

DATE	
BY	
SURVEYED	
PLOTTED	
TEMPLATE	
AREAS	
CHECKED	
ORIGINAL SURVEY	
NOTE BOOK	
NO.	

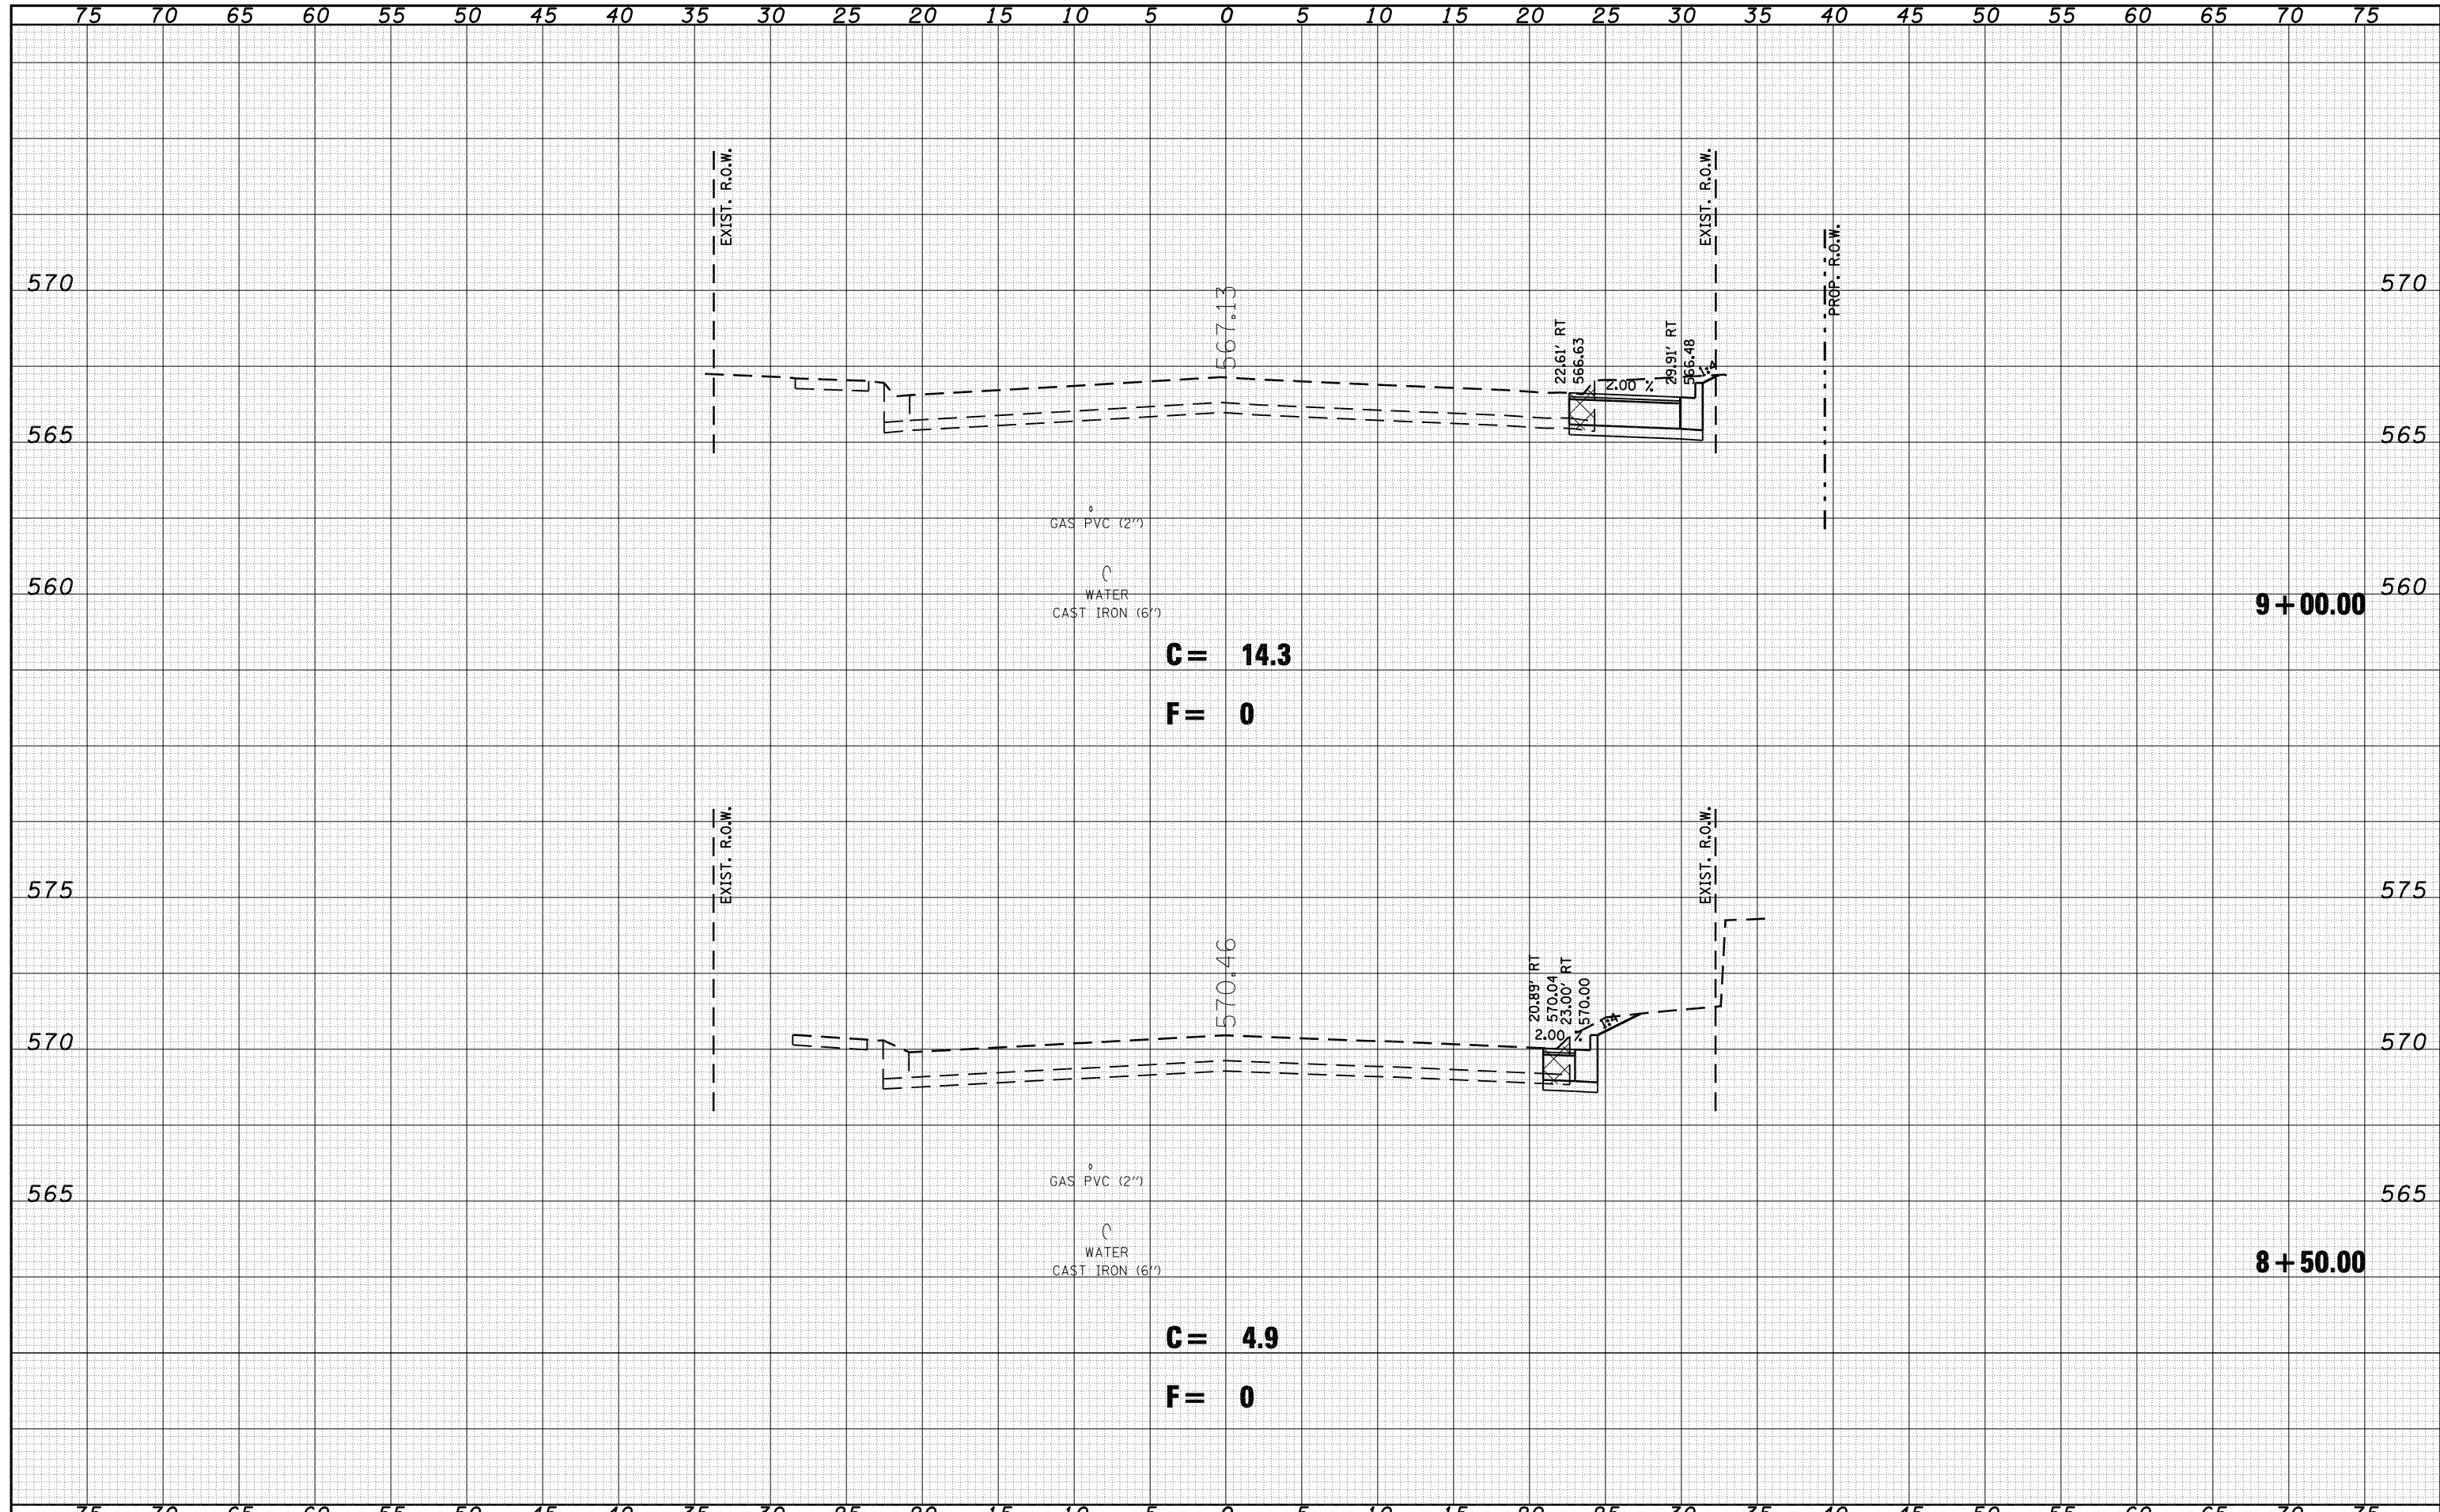

FILE NAME = e:\pw_work\PWIDOT\LAUGHLINRL\dms24089\d652407

USER NAME = laughlinr1
 PLOT SCALE = 10.0000 "/ IN.
 PLOT DATE = Jan-05-2009 09:55:34AM

DESIGNED -
 DRAWN -
 CHECKED -
 DATE -

REVISED -
 REVISED -
 REVISED -
 REVISED -

**STATE OF ILLINOIS
 DEPARTMENT OF TRANSPORTATION**

**CROSS SECTIONS
 4TH ST.**
 SCALE: SHEET NO. OF SHEETS STA. 8+50.00 TO STA. 9+00.00

F.A. RTE.	SECTION	COUNTY	TOTAL SHEETS	SHEET NO.
745	*	ADAMS	37	36
CONTRACT NO. 72A96				
FED. ROAD DIST. NO. ILLINOIS FED. AID PROJECT				