


STATE OF ILLINOIS  
DEPARTMENT OF TRANSPORTATION

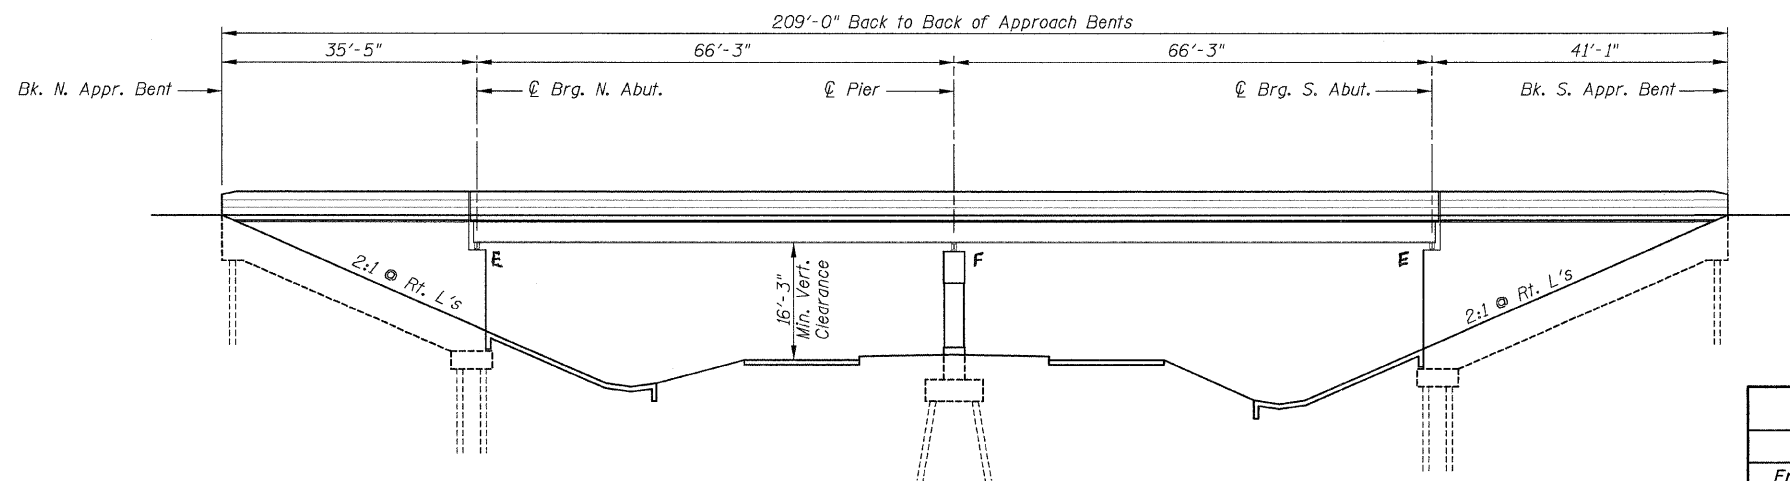

ELEVATION

TOTAL BILL OF MATERIAL - S.N. 082-0193 (W.B.)


ITEM	UNIT	SUPER	SUB	TOTAL
* Concrete Sealer	Sq. Ft.	10,460	—	10,460
Deck Slab Repair (Partial)	Sq. Yd.	2	—	2

\* Concrete sealer shall be applied to the surface of the deck and the top and inside faces of the parapets.


PATCHING SCHEDULE

S.N. 082-0193 I-64 W.B. LANES OVER IL. RTE. 161			
Sta. 0+00 = South Approach Bent at Centerline			
From Sta. (Ft.)	To Sta. (Ft.)	From Offset (Ft.)	To Offset (Ft.)
0+25	0+30	6' Rt	9' Rt

Area of Deck Slab Repair (Partial)

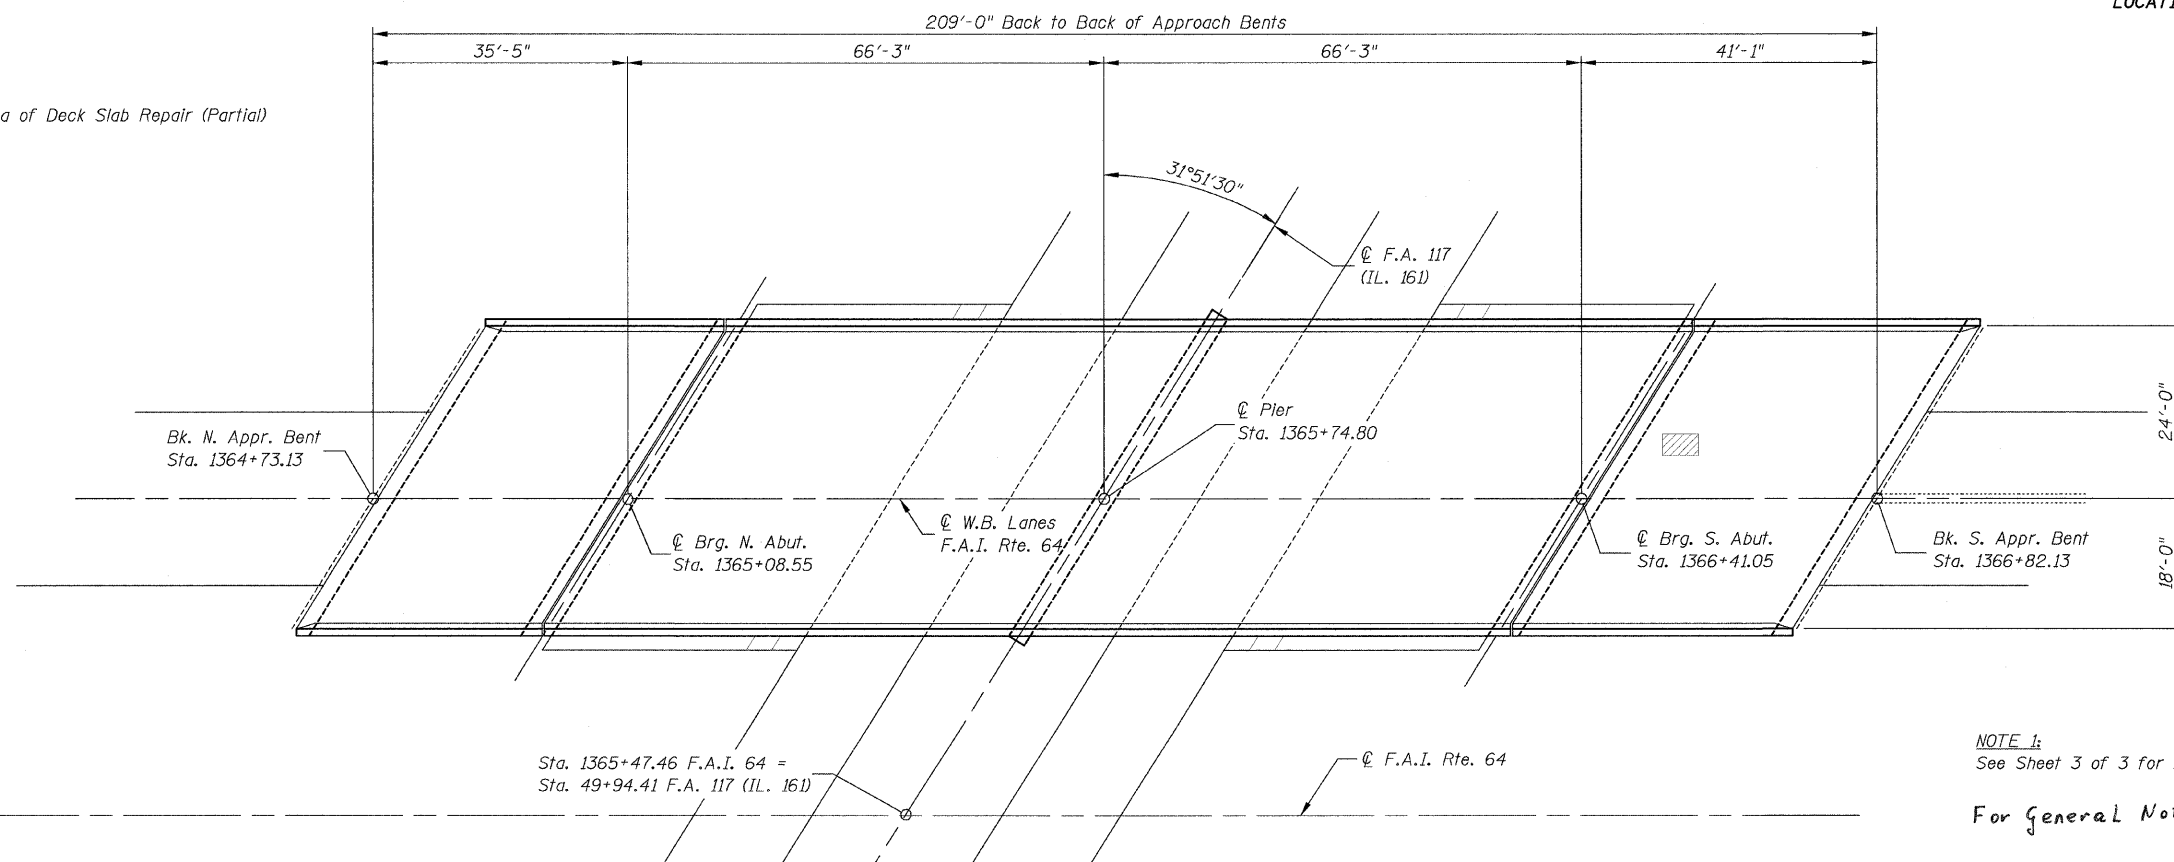

PLAN

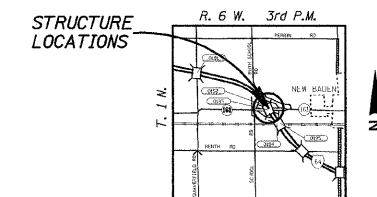

LOCATION SKETCH

NOTE 1:  
See Sheet 3 of 3 for Deck Slab Repair (Partial) details.

For General Notes see sheet 3 of 3.

DESIGNED	K.M.M.
CHECKED	B.G.H.
DRAWN	K.M.M.
CHECKED	B.G.H.

GENERAL PLAN & ELEVATION - S.N. 082-0193 (W.B.)

SHEET NO. 2 3 SHEETS	F.A.I. RTE.	SECTION	COUNTY	TOTAL SHEETS	SHEET NO.
	64	82-(8,9,10)RS-3	ST. CLAIR	78	71
S.N. 082-0192 & 082-0193			CONTRACT NO. 76855		
FED. ROAD DIST. NO. _ ILLINOIS FED. AID PROJECT					