
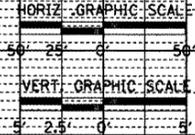


| | | | | |
|---------------------|---------|----------|--------------|-----------|
| F.A.P. RTE. | SECTION | COUNTY | TOTAL SHEETS | SHEET NO. |
| 64 | | PEORIA | 186 | 31 |
| STA. | | TO STA. | | |
| FED. ROAD DIST. NO. | | ILLINOIS | IL RTE 29 | |
| CONTRACT NO. | | | | |

PLAN SURVEYED BY DATE
 DRAWN BY DATE
 CHECKED BY DATE
 IN CHARGE BY DATE
 NOTE BOX NO. FILE NAME

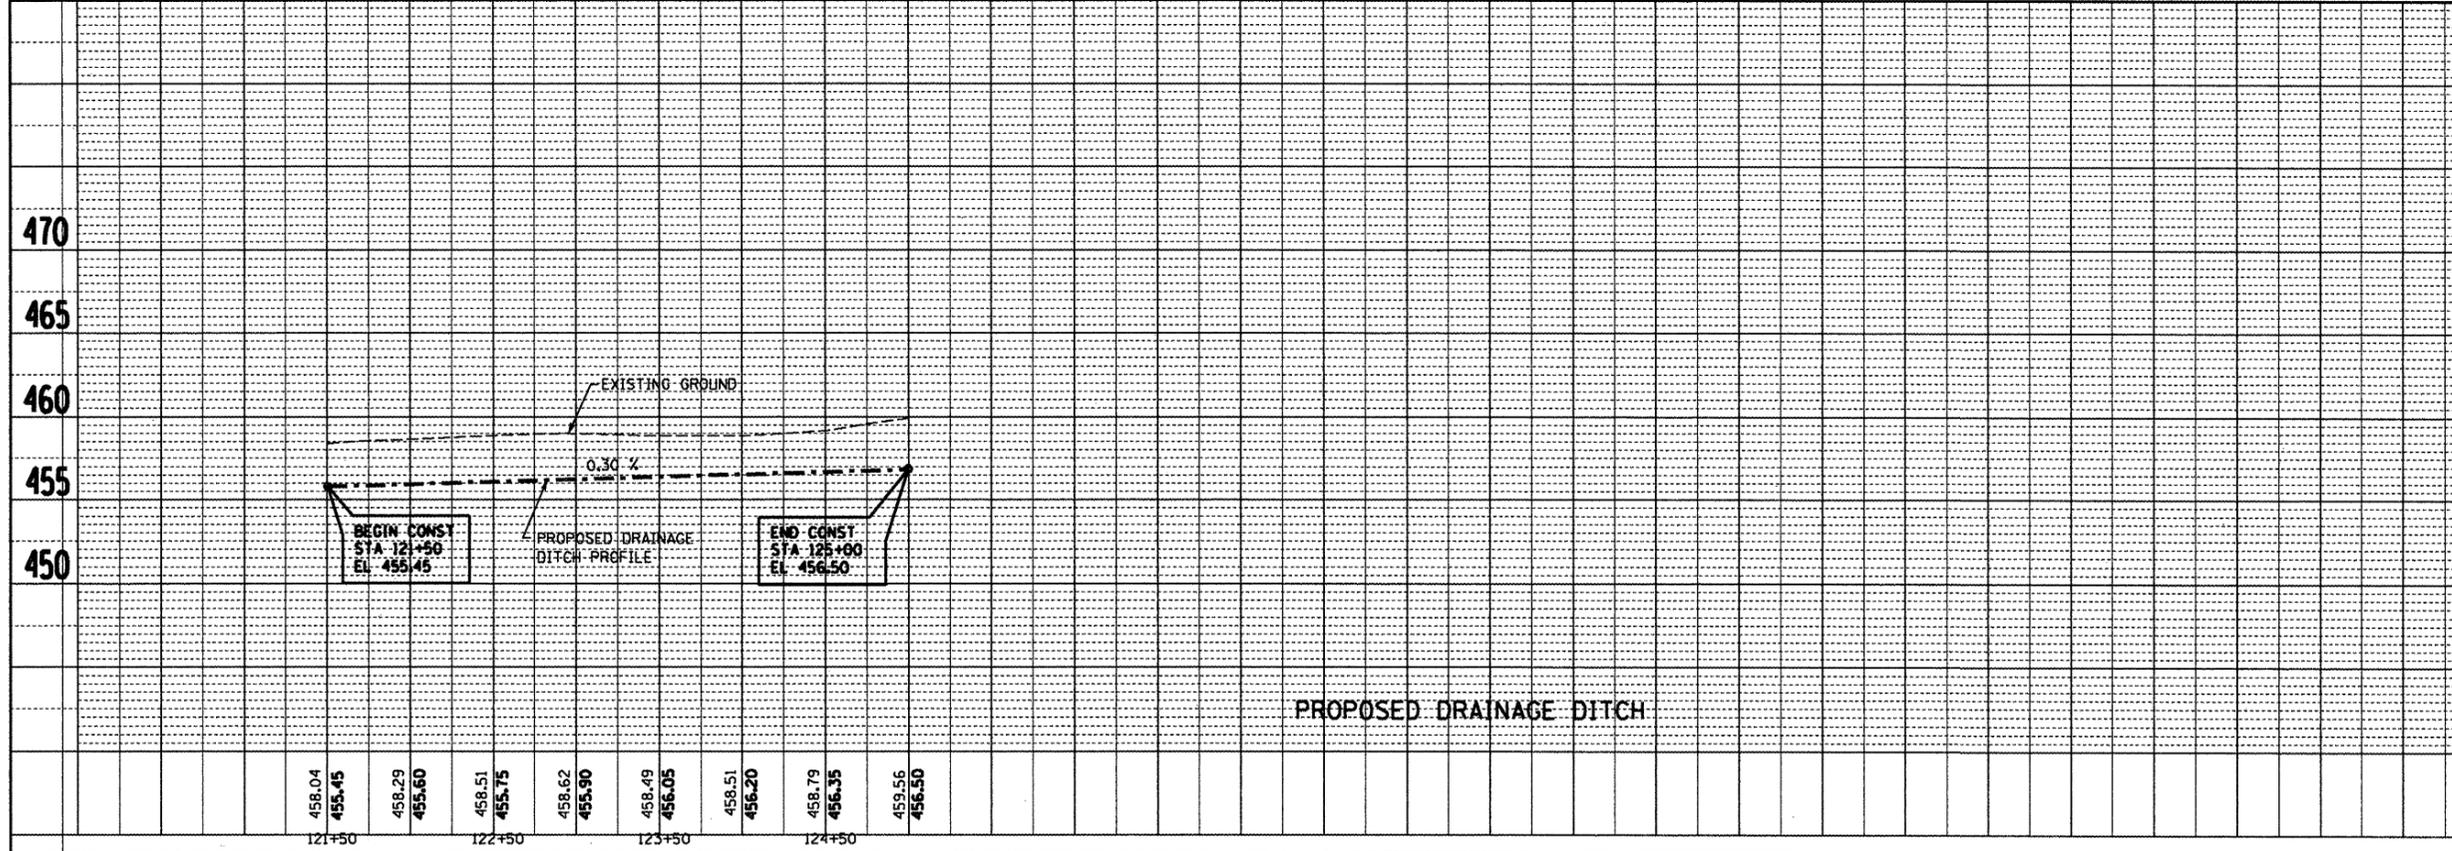

| | |
|--------|--------|
| 458.04 | 121+50 |
| 455.45 | |
| 458.29 | 122+50 |
| 455.60 | |
| 458.51 | 123+50 |
| 455.75 | |
| 458.62 | |
| 455.90 | |
| 458.49 | 123+50 |
| 456.05 | |
| 458.51 | |
| 456.20 | |
| 458.79 | 124+50 |
| 456.35 | |
| 459.56 | |
| 456.60 | |

PROFILE SURVEYED BY DATE
 DRAWN BY DATE
 CHECKED BY DATE
 IN CHARGE BY DATE
 NOTE BOX NO. FILE NAME